

CITY OF MILWAUKEE

DPW – Infrastructure Services Division – Transportation Operations

Regarding the recommendation for installation of stop control
on West Concordia Avenue at North 93rd Street.



 = EXISTING STOP

 = EXISTING YIELD

 = SIGNAL

 = NEW STOP

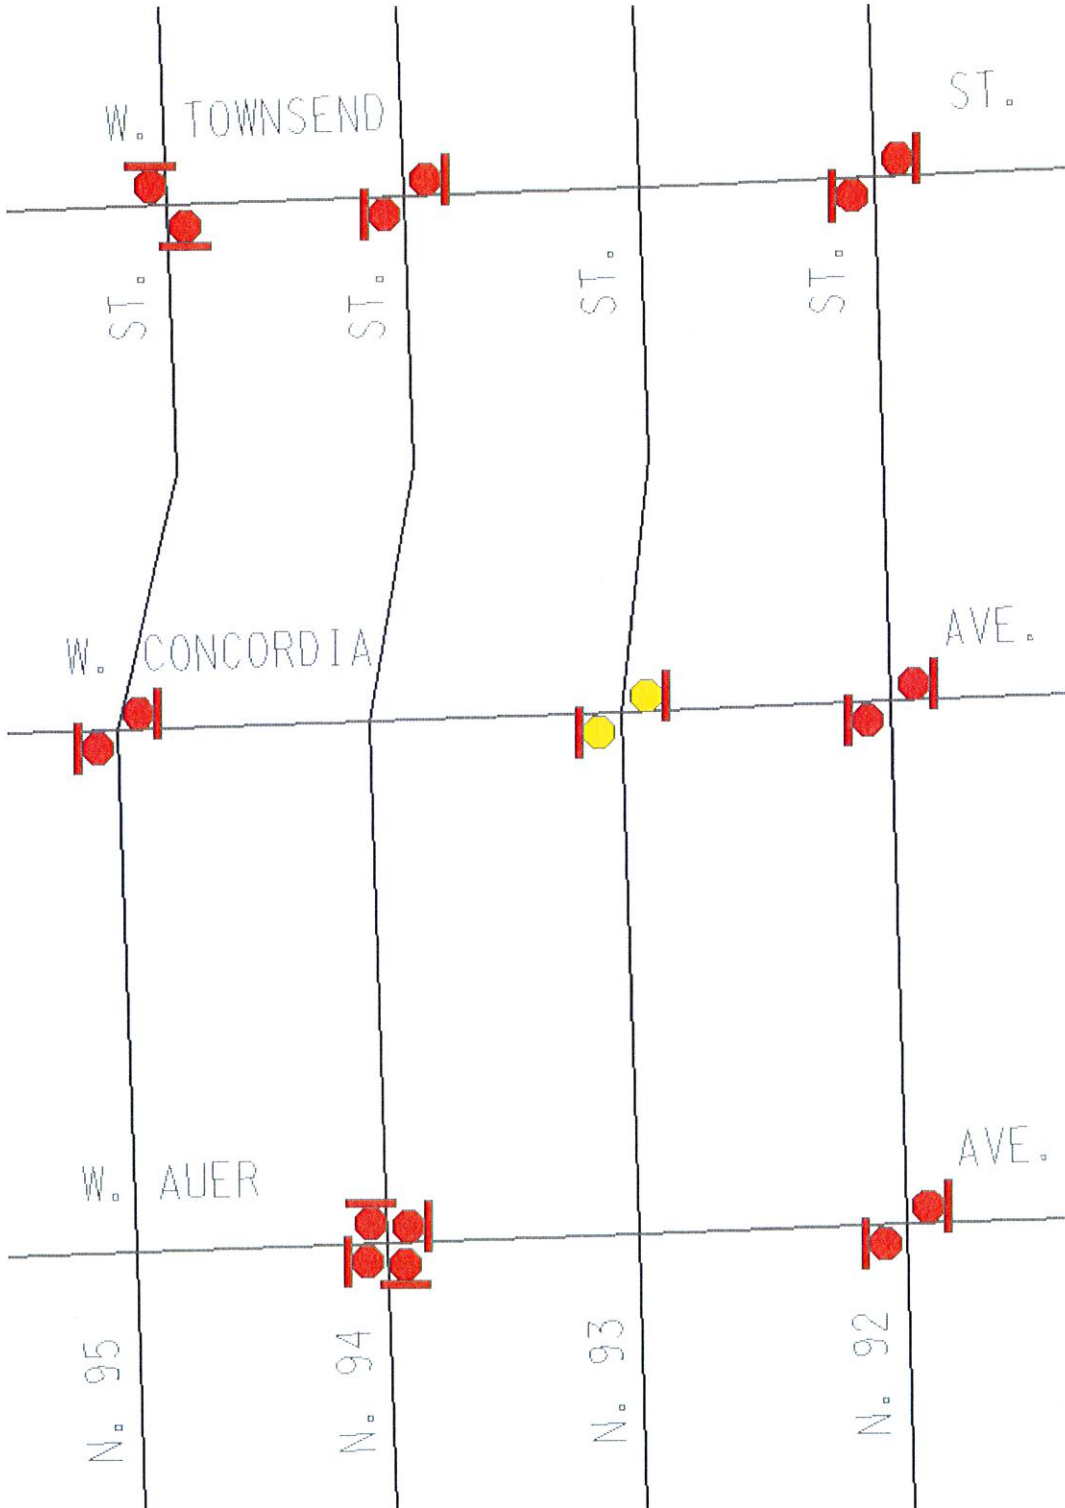


Exhibit A