



ELEC WR

GAS WR **MN 4879566**

CITY / TOWN / VILLAGE: C/ MILWAUKEE

CUST/PROJ NAME: FRANK LLOYD WRIGHTS BURNAM BLK

PROJECT LOCATION: 2724 W BURNHAM ST

WORK DESCRIPTION: GAS SERVICE REPLACEMENT

BORE 1" PE 113 & TRENCH 1" PE 13'

PREPARED BY: RAMIRO TAPIA

E-MAIL: RAMIRO.TAPIA@WE-ENERGIES.COM

OFFICE #: (414) 449-3053 CELL #: \_\_\_\_\_

PAGER #: \_\_\_\_\_ IO #: RSG602610

PROJECT ID: \_\_\_\_\_ CGS #: \_\_\_\_\_

DATE PREPARED: 8/5/2024 DATE REVISED: \_\_\_\_\_

RAILROAD PERMITTING/FLAGGING REQUIRED ☐ YES ☒ NO RR NAME \_\_\_\_\_

CORROSION CONTACT: BRENNAN FENDT PHONE #: (414) 550-0944

COMMON INFORMATION	
STAKING REQUIREMENTS: <input type="checkbox"/> SURVEYOR <input type="checkbox"/> DESIGNER	MAIN / SERVICE IN EASEMENT: <input type="checkbox"/> STAKED <input checked="" type="checkbox"/> NOT NEEDED <input type="checkbox"/> YES <input checked="" type="checkbox"/> NO
RESTORE PRIVATE PROPERTY: <input checked="" type="checkbox"/> WE ENERGIES <input type="checkbox"/> CUSTOMER	
WORK IS APPROX <u>125</u> FT, DIRECTION <u>E</u> OF CL OF <u>S 28TH ST</u> NEAREST CROSS STREET <small>(ALSO FOR GAS SERVICE TEE)</small>	
ELECTRIC INFORMATION	
OPER MAP #: _____ FEEDER/LINE #: _____	
CATV JOINT USE #: _____ TEL JOINT USE #: _____	
PROPOSED GAS SERVICE INFORMATION	
MTR SIZE: <u>250</u> MTR TYPE: <u>WG</u> PRES: <u>0.25</u>	<input checked="" type="checkbox"/> EFV
SERV PIPE SIZE: <u>1"</u> MATERIAL: <u>PE</u>	<input checked="" type="checkbox"/> RELIGHT
MTR LOC: <u>5</u> FT. <u>E</u> OF <u>NW</u> CORNER	<input type="checkbox"/> CURB VLV
CONSTRUCTION TYPE: <u>EXISTING BUILDING</u>	<input checked="" type="checkbox"/> TIE IN PIPING

Corrosion Note - No anode required.  
Connect the new PE tracer wire to the existing steel main.  
Call Brennan Fendt at (414) 221-3095 with any questions.



JOB INFO:

SECTION / TOWN / RANGE: NE1/4 SEC 01, T06N, R21E

SITE VISIT COMPLETED BY: RAMIRO TAPIA

JOB OWNER: KRYSTAL SADLER (414) 588-0571

MAIN CONTACTS:

- ☐ CONTRACTOR/BUILDER:  
☐ PLUMBER/HVAC:  
☐ ELECTRICIAN:  
☒ CUSTOMER: FRANK LLOYD WRIGHTS BURNAM BLK (414) 368-0060

CONTINGENCIES & COMMENTS:

DIGGERS HOTLINE / MISS DIG REQUIRED

WE ENERGIES WILL COMPLETE LAWN / PAVEMENT REPAIR ON:

- ☒ ROAD ROW ☐ NEIGHBORING PROPERTY  
☐ NONE ☒ CUSTOMER PROPERTY

WE ENERGIES WILL HAUL SPOIL FROM:


- ☒ ROAD ROW ☐ NEIGHBORING PROPERTY  
☐ NONE ☒ CUSTOMER PROPERTY


CUSTOMER IS REQUIRED TO LOCATE ALL PRIVATE  
UNDERGROUND FACILITIES PRIOR TO INSTALLATION  
WE ENERGIES IS NOT RESPONSIBLE FOR ROOT DAMAGE

CONSTRUCTION REMARKS

\*  
\*


CUSTOMER'S SIGNATURE OF APPROVAL \_\_\_\_\_ DATE \_\_\_\_\_

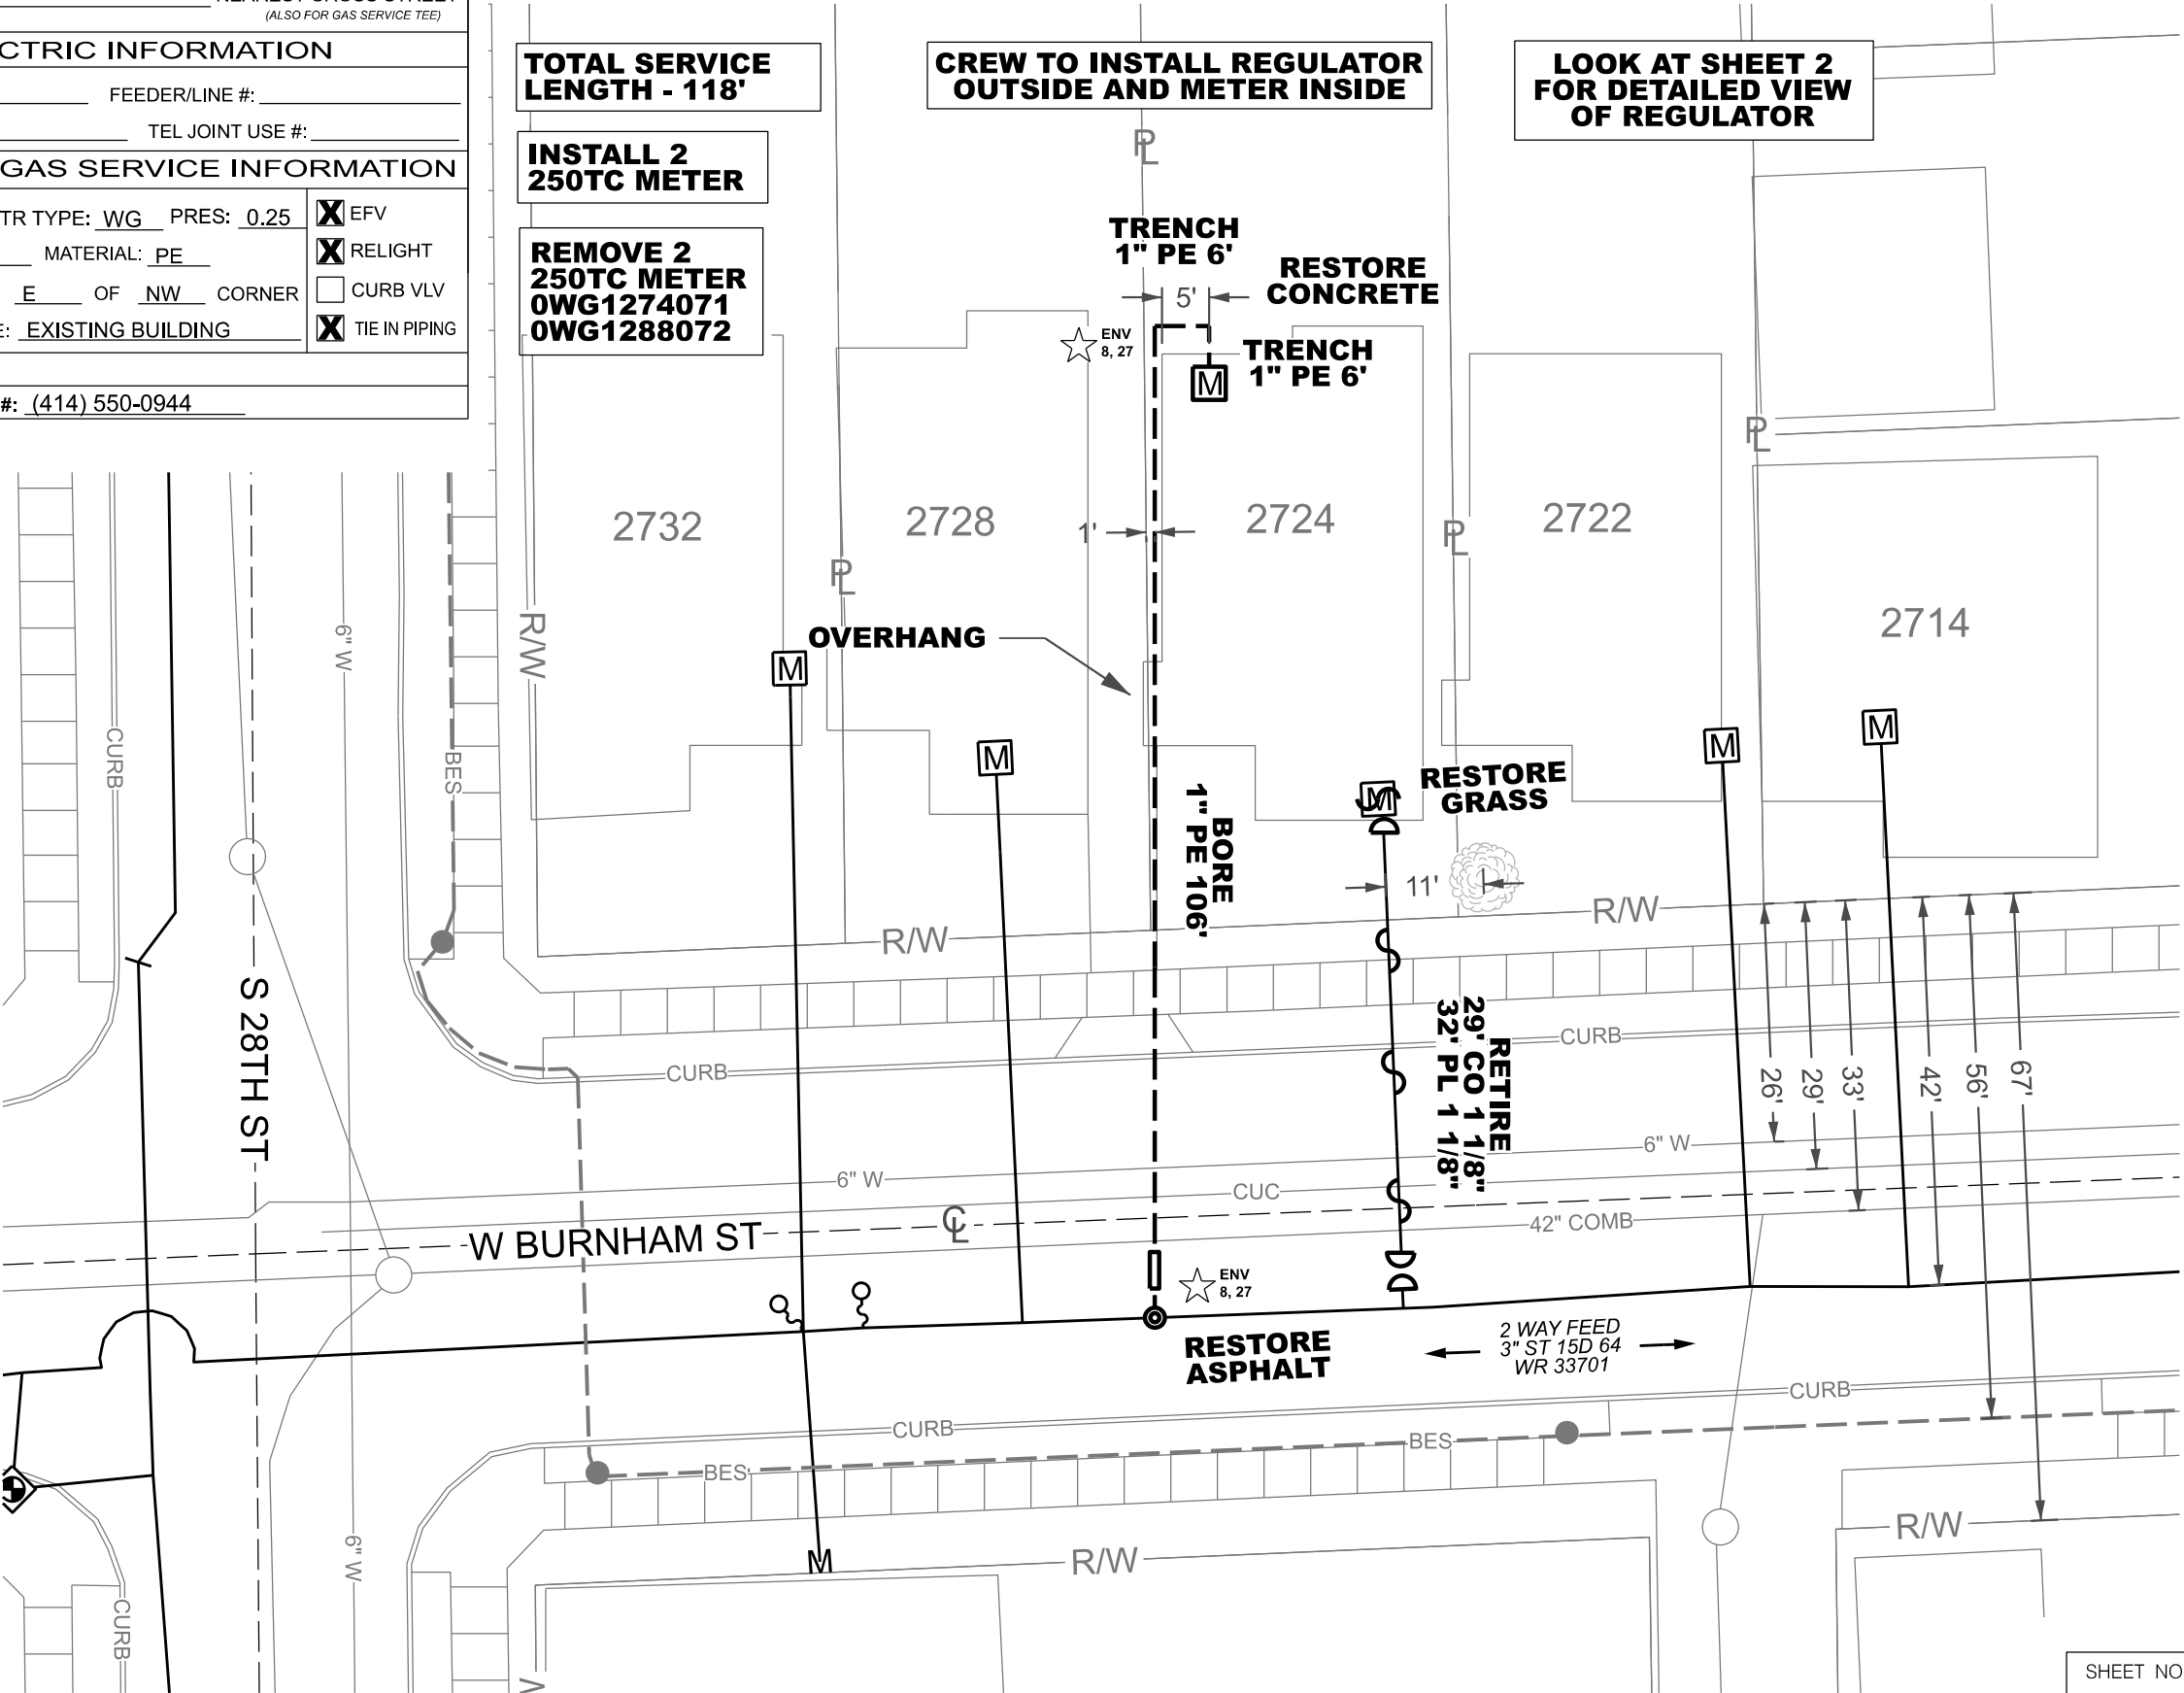

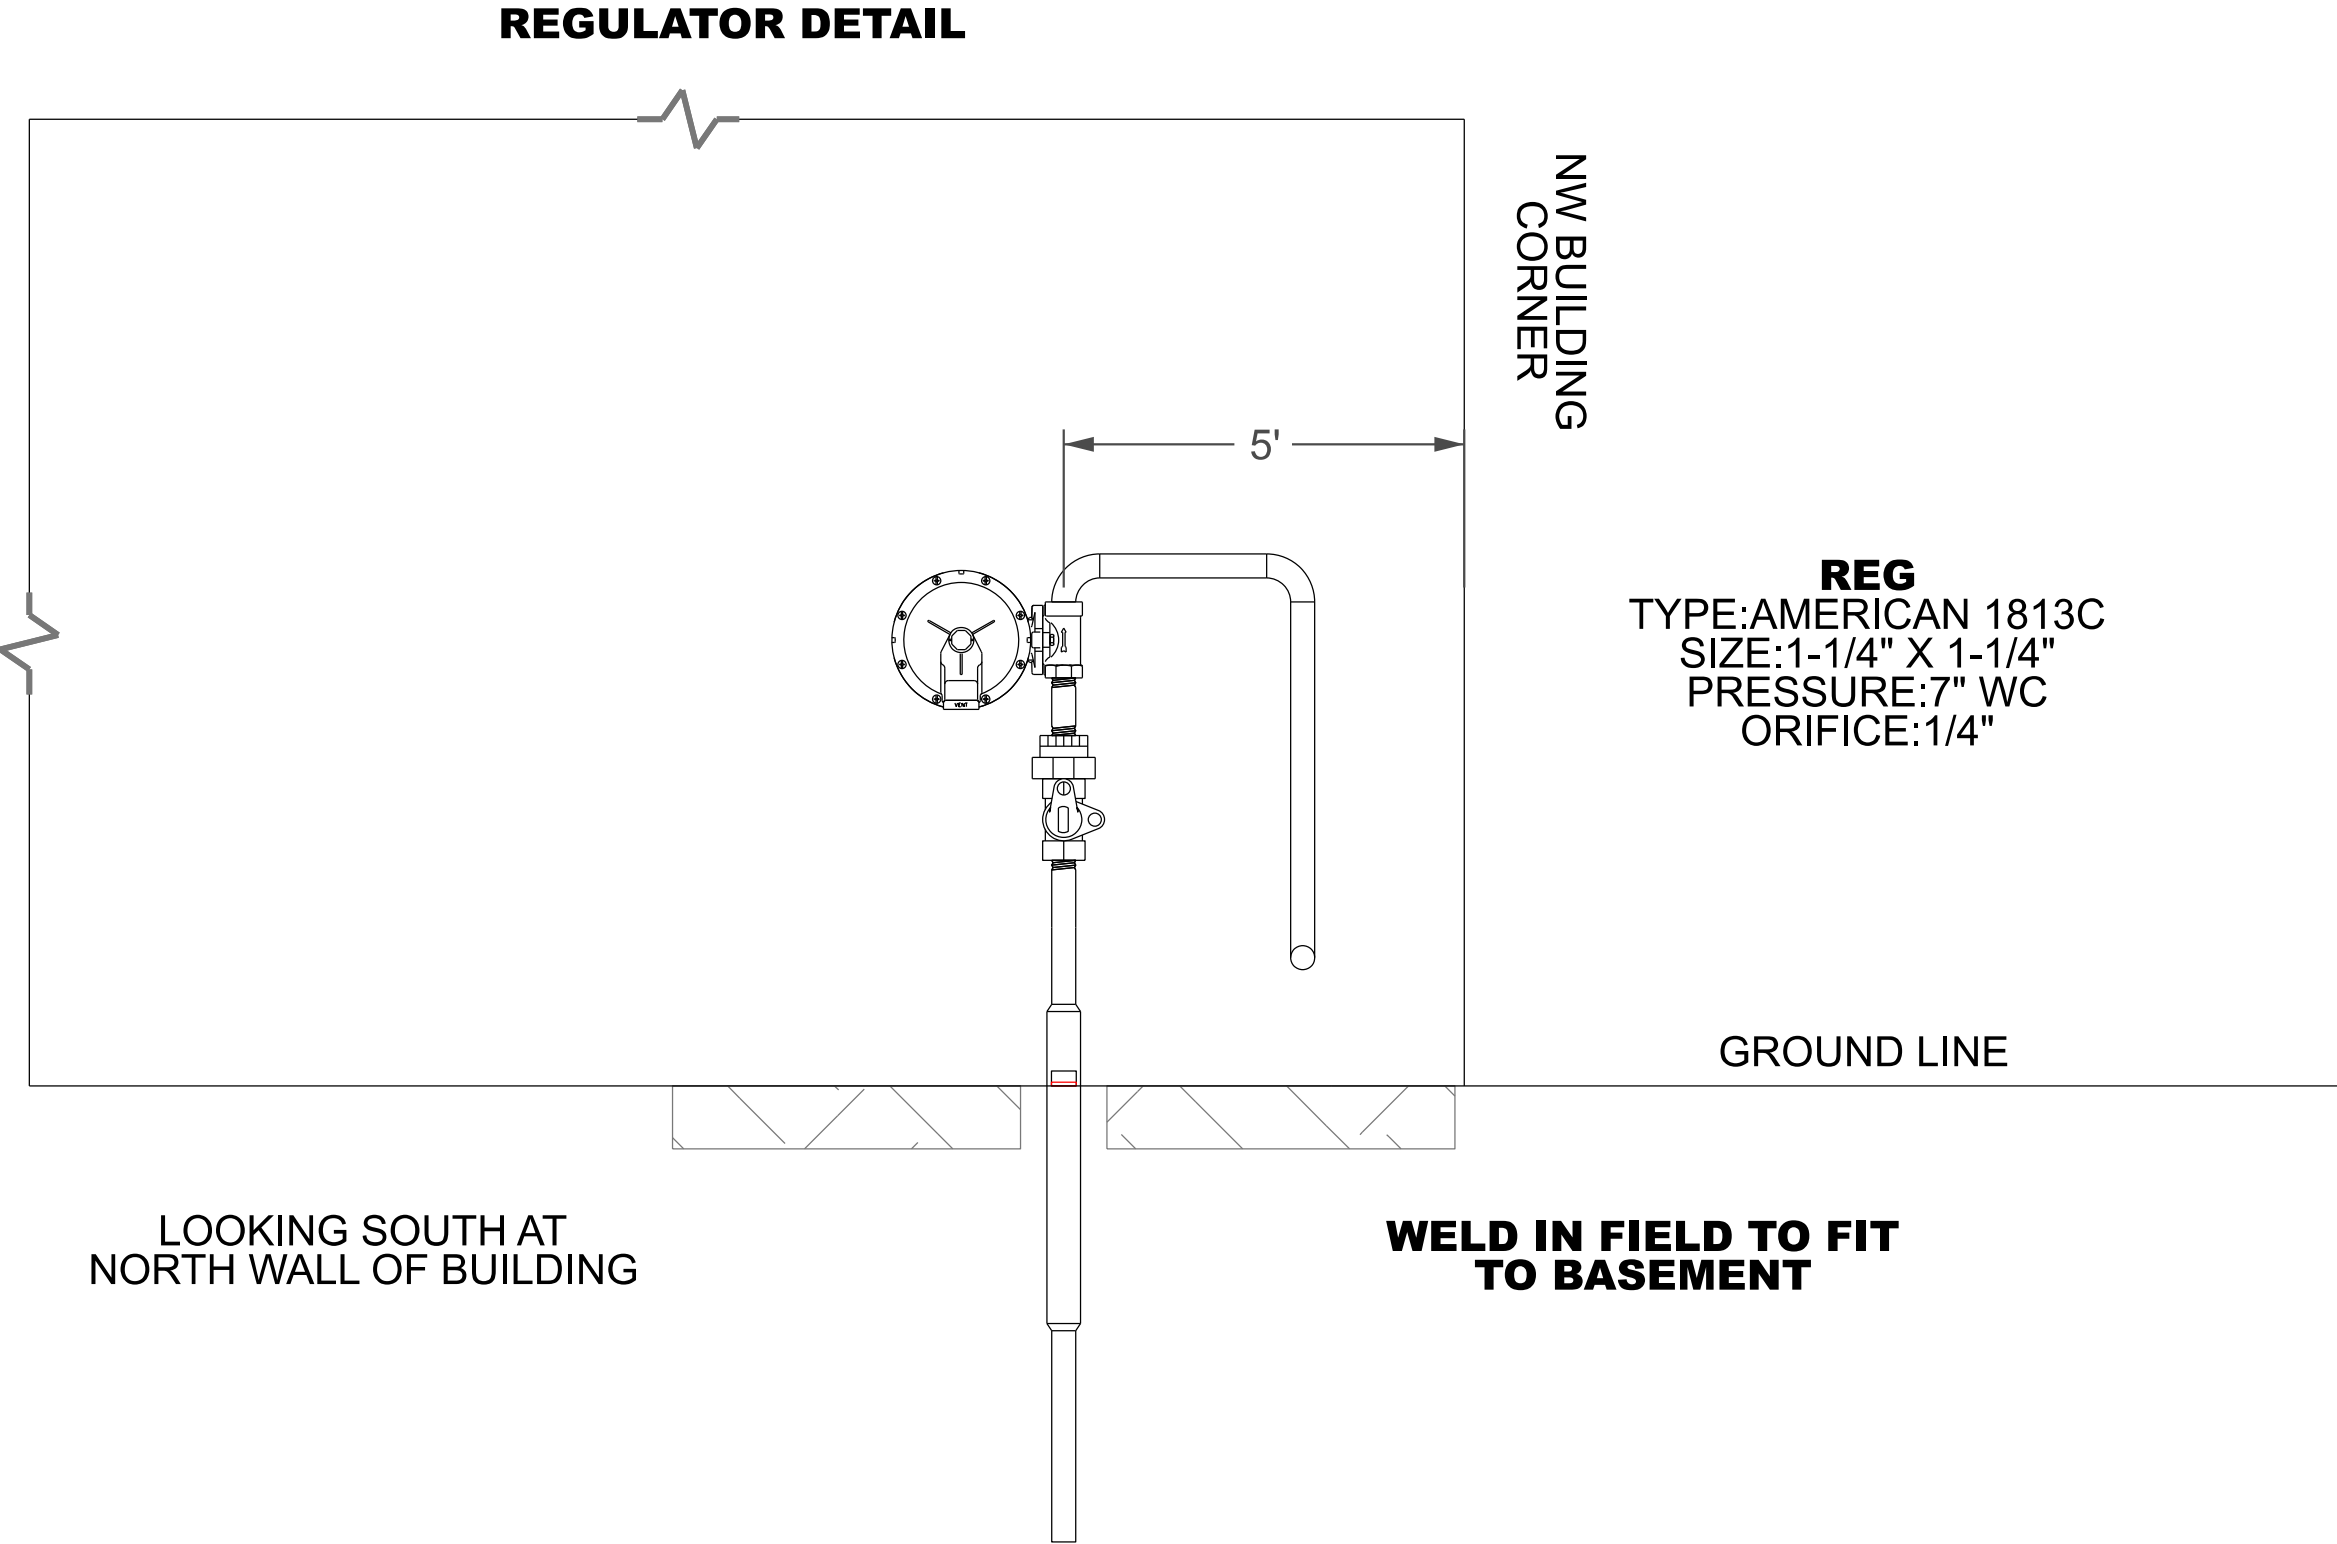



WELD IN FIELD TO FIT  
TO OUTSIDE RISER

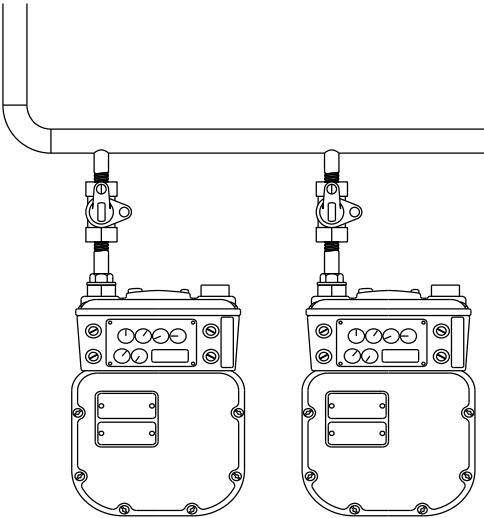

INSIDE METERING (BASEMENT)