


Corrected



County Materials Concrete Brick, "White"
3 5/8" x 15 5/8" x 3 5/8"

Manipulated photo.

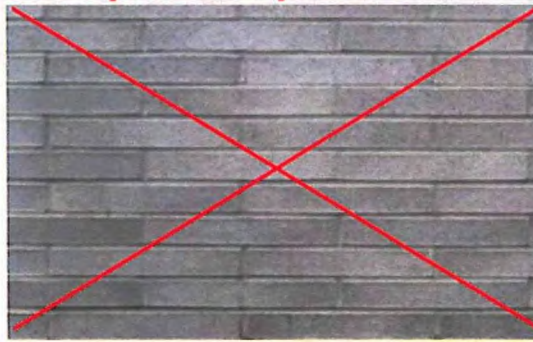


Belden "Diamond Black Velour"
2 1/4" x 15 5/8" x 3 5/8"

Photo from manufacturer's site of spec'd brick:




While the size and grout color can vary, the brick color does not.

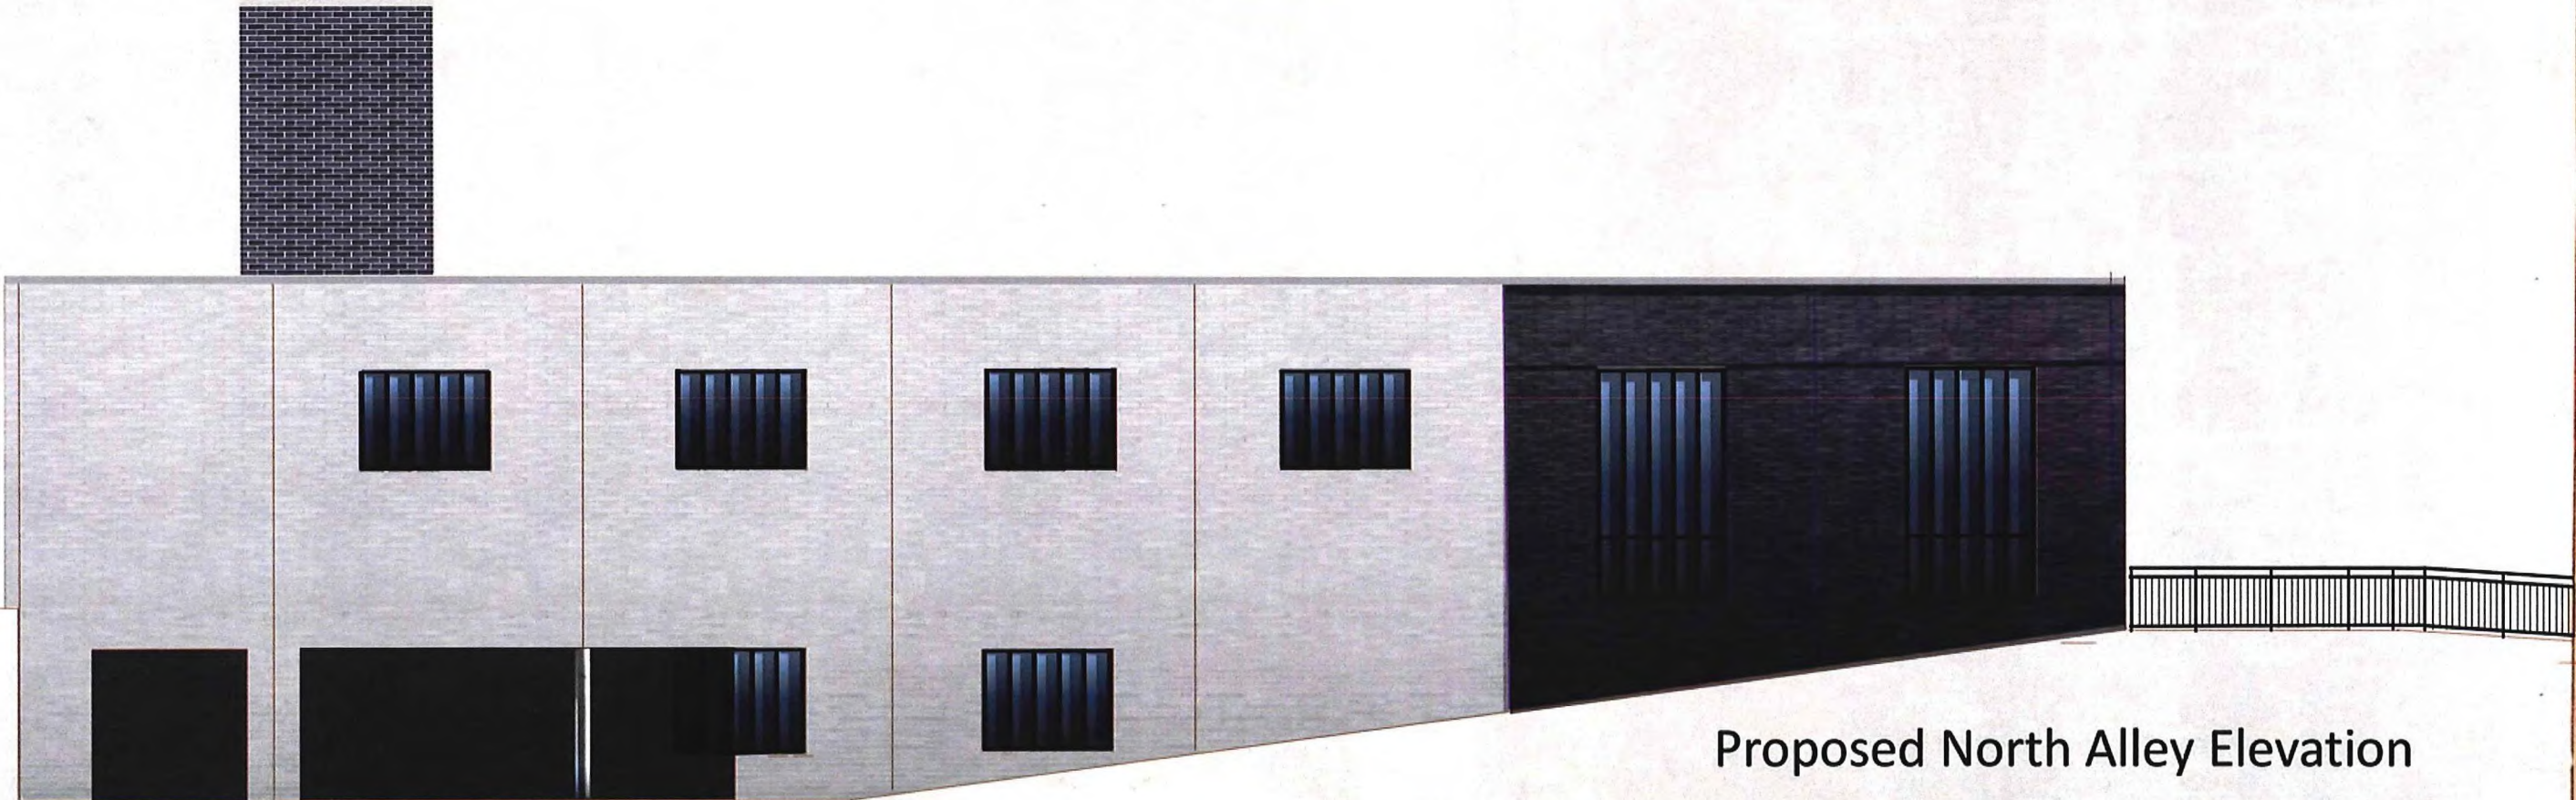

Proposed North Alley Elevation

Proposed Hackett Avenue Elevation

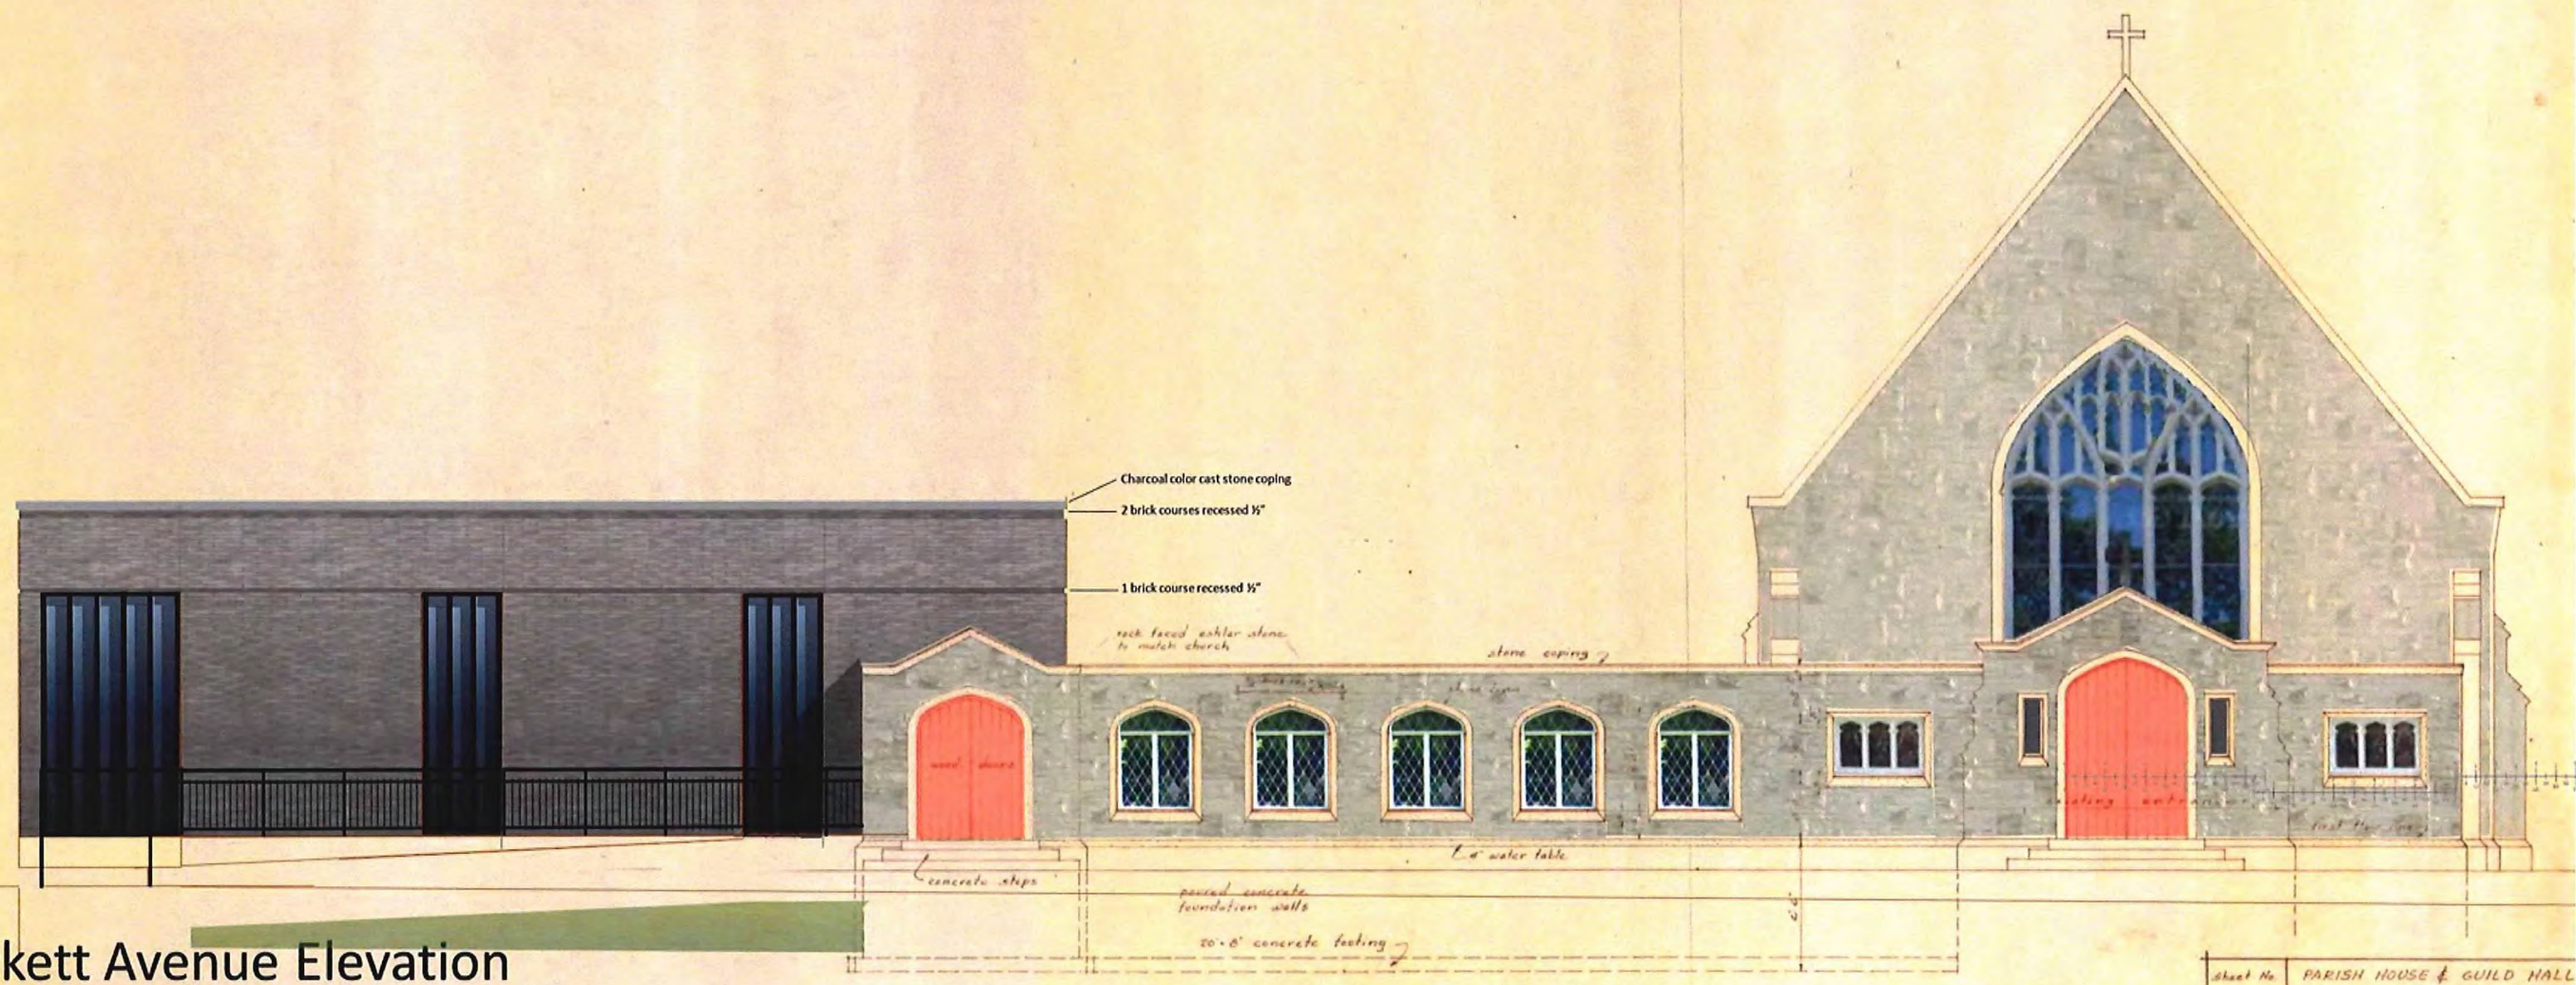

ELEVATION OF BRIDES' WALK
 16'-0"

Sheet No.	6	PARISH HOUSE & GUILD HALL ST MARKS EPISCOPAL CHURCH 2610 North Hackett Avenue Milwaukee Wisconsin
May 14, 1949		Arthur L. & Arthur W. Seidenschwarz Architects - 2100 N. 4th St. Milwaukee