








DIZ Design Standards Special Design Features

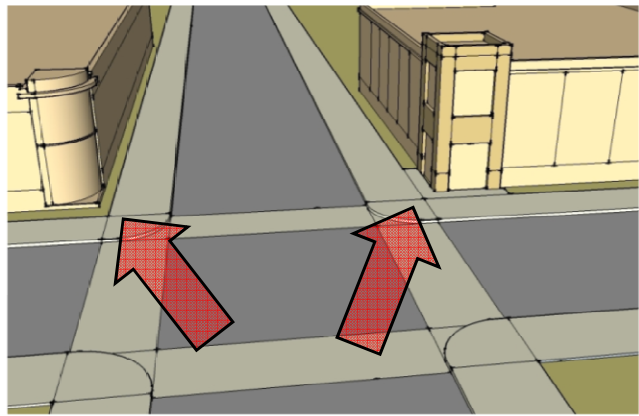

-  Special feature at corner of two Primary streets
-  Special feature corner at entrance to business park

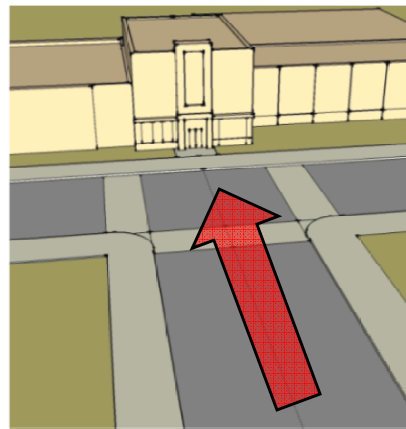

-   Special feature at street end visual termination

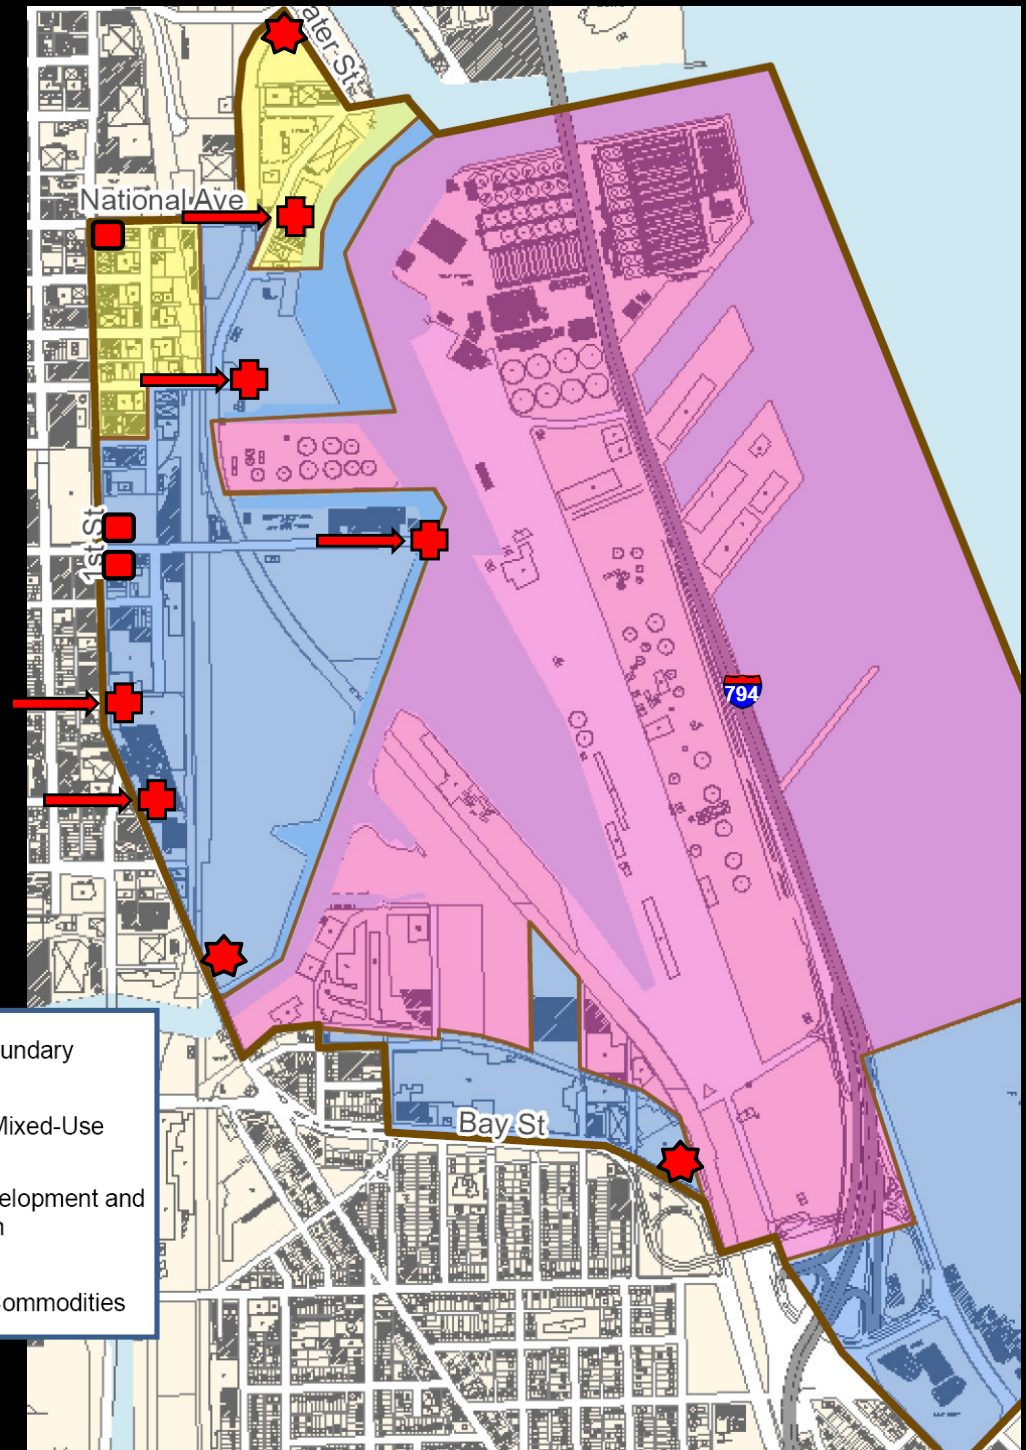

DIZ Design Standards Exceptions Explained

