



Zoning Code Summary	
Project Address:	1823-25 S. Kinnickinnic Ave.
Zoning District:	IL2
Type of Use:	Light Motor Vehicle Parking
Landscaping Type:	Type D

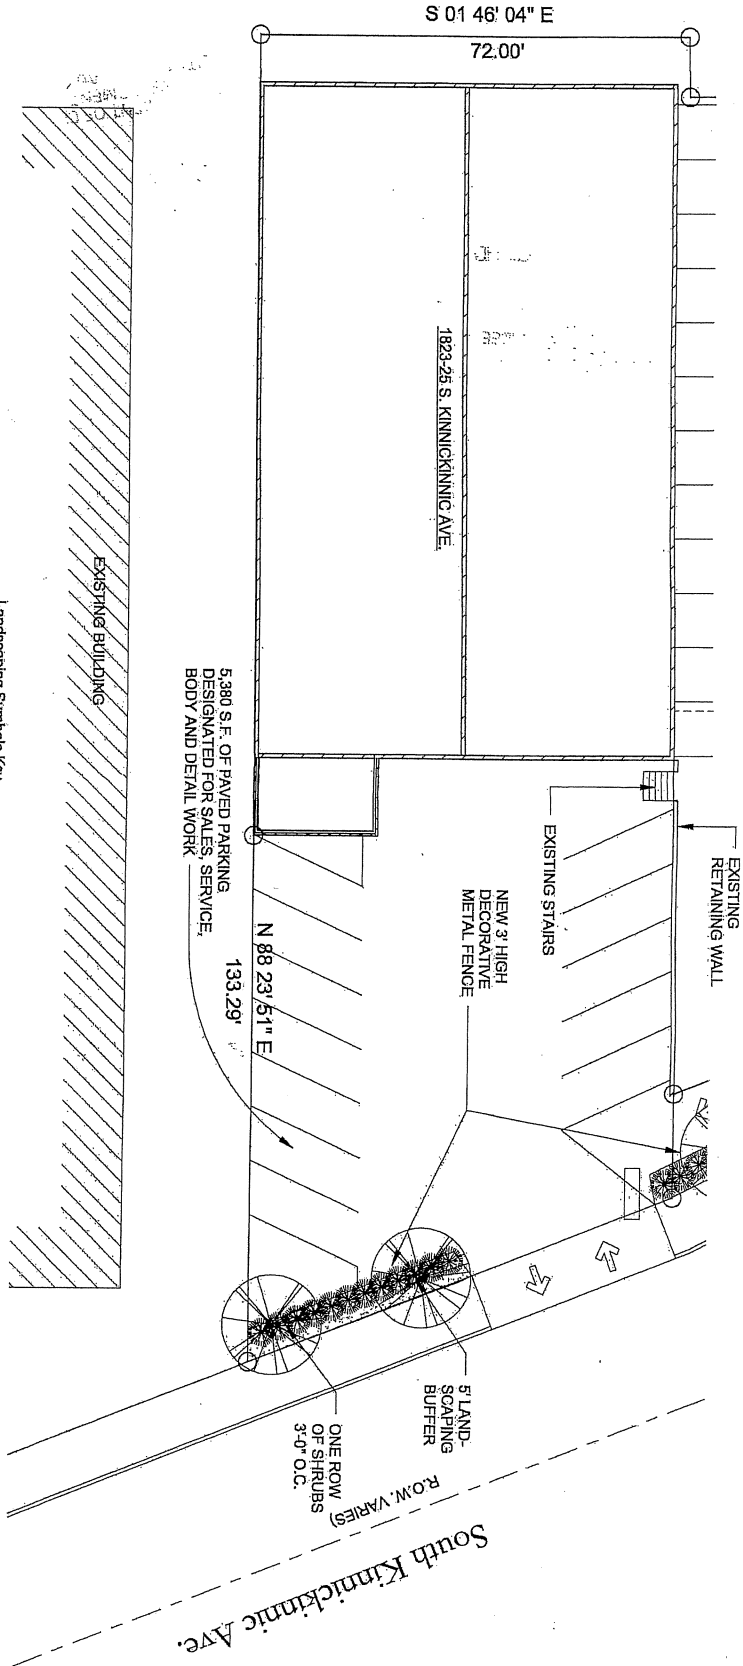

Landscaping Symbols Key

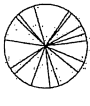

TYPE D: Deciduous street-type tree planted every 25' on center



TYPE D: Shrub: Gold Flame Spiraea - *spiraea japonica*
 a. 1 row of shrubs planted 3'-0" on center
 b. 2 ft diameter, 2 ft high at planting




TYPE D: Mulched 5'-0" wide landscaping buffer



TYPE D: 3 ft. high decorative metal fence

1 Landscaping Plan
 1" = 20'-0"

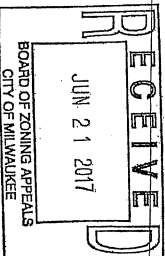

OK



HUNT
 ARCHITECTURE

plc 44-454-5993
 3029 N. Newman Street
 Milwaukee, WI 53211
 www.huntarchitecture.com

Jon Petrie

Project Name: Tender Car Phase 2
 Project Address: 1823-25 S. Kinnickinnic Ave. Milwaukee, WI 53204

Landscaping Plan

Project number 15.024
 Date 6/2/2017
 Drawn by RSH

Scale 1" = 20'-0"

A101