



File No. 161712. Resolution relating to a Minor Modification to the Detailed Planned Development known as Marquette University Valley Fields Complex to allow signage on the temporary dome structure at 1818 West Canal Street, located on the north side of West Canal Street, west of North 16th Street, in the 8th Aldermanic District.

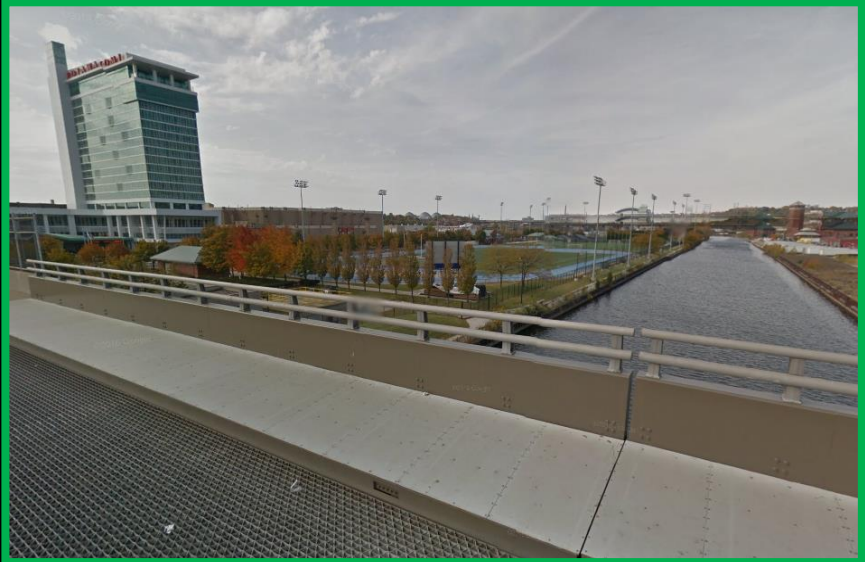


File No. 161712. Site Context Photos.

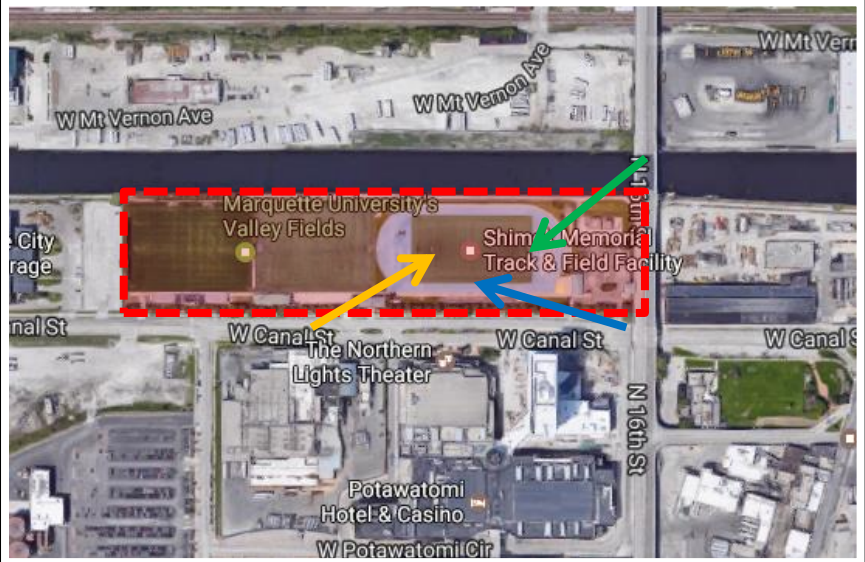

View from North 16th Street, looking southwest



View from West Canal Street, looking northeast

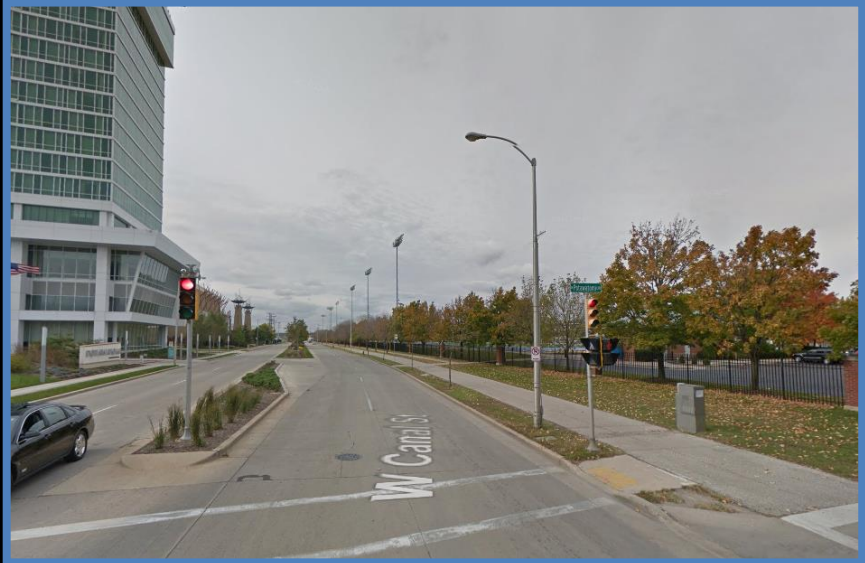

View from West Canal and North 16th Streets





Banner Locations

Seasonal Air Supported Structure

File No. 161712. Seasonal Air-Supported Structure Elevations & Signage.



BANNER IMAGE

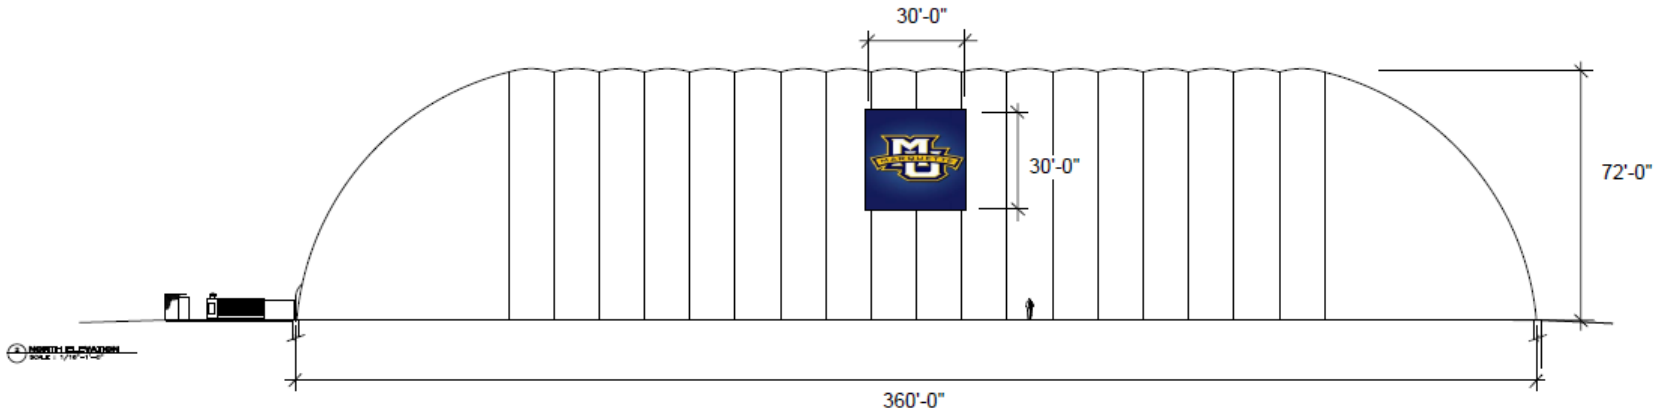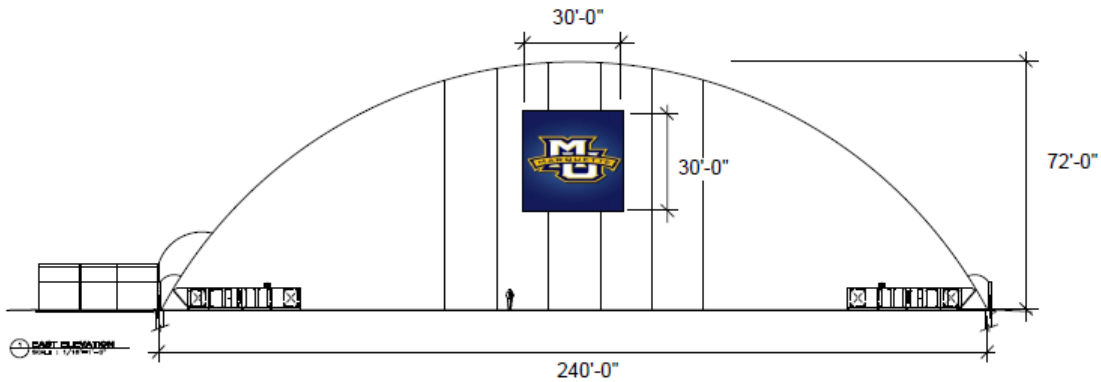



Spotlight Fixture For Evening Illumination Fixed to Netting Posts

ARCHITECTURE
SCALE: 1/8"=1'-0"



Spotlight Fixture For Evening Illumination Fixed to Light Poles

ARCHITECTURE
SCALE: 1/8"=1'-0"