

**WEISSMANN RESIDENCE**  
MILWAUKEE, WI  
2007 E. WINDSOR PLACE



REVISIONS		
DATE	INIT	DESCRIPTION
7.8.25	JSC	HARDSCAPE

**SCOTT BYRON & CO. INC.**  
Landscape Architecture  
Contracting and Maintenance  
30088 North Skokie Highway  
Lake Bluff, Illinois 60044-1112  
847-689-0266  
FAX 847-689-0277

DATE	5.1.25
DESIGN	JSC
DRAFTED	JSC
SALESPERSON	JRK
CLIENT	WW

SHEET TITLE  
**LANDSCAPE PLAN**  
SHEET NUMBER  
**L-03.1**  
JOB NUMBER  
**24-165**

PLANT SCHEDULE ENTIRE			
COMMON NAME	BOTANICAL NAME	QTY	REMARKS
<b>DECIDUOUS TREES</b>			
STATE STREET MAPLE	ACER MIYABEI 'MORTON' (SINGLE STEM)	1	
<b>DECIDUOUS SHRUBS</b>			
ANNABELLE HYDRANGEA	HYDRANGEA ARBORESCENS 'ANNABELLE'	5	
<b>EVERGREEN SHRUBS</b>			
HICKS YEW	TAXUS X MEDIA 'HICKSII'	12	
<b>VINES</b>			
CLIMBING HYDRANGEA	HYDRANGEA PETIOLARIS	11	
<b>EVERGREEN SHRUB HEDGE</b>			
GREEN MOUNTAIN BOXWOOD	BUXUS X 'GREEN MOUNTAIN' 'B'	16	HEDGE
<b>ANNUALS</b>			
ANNUALS	ANNUALS BEDDING	21 SF	ANNUALS NOT INCLUDED IN CONTRACT
<b>GROUNDCOVERS</b>			
PACHYSANDRA	PACHYSANDRA TERMINALIS	83 SF	
<b>ORNAMENTAL GRASS</b>			
LIRIOPE	LIRIOPE SPICATA	74 SF	
<b>PERENNIALS</b>			
PERENNIALS	PERENNIALS, MISC.	56 SF	30% PATRIOT HOSTA, 70% HUMMELO BETONY

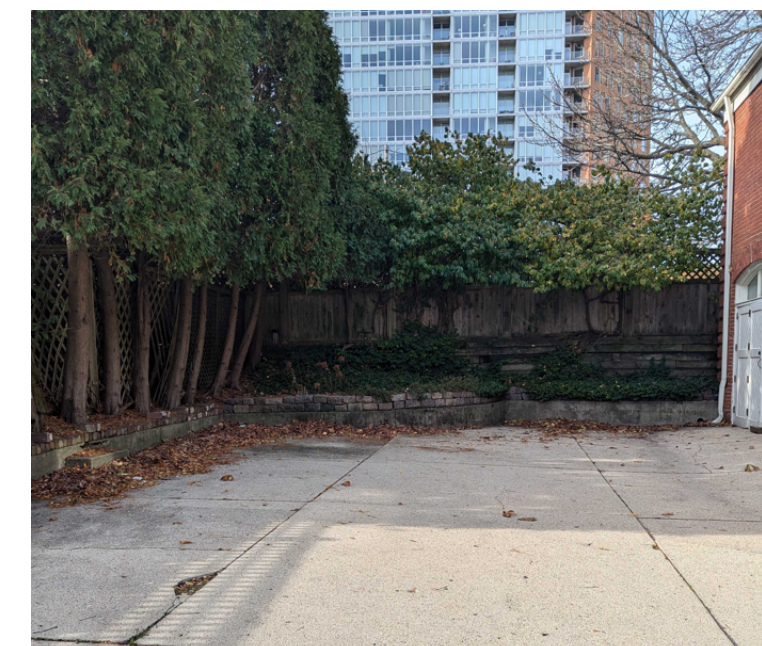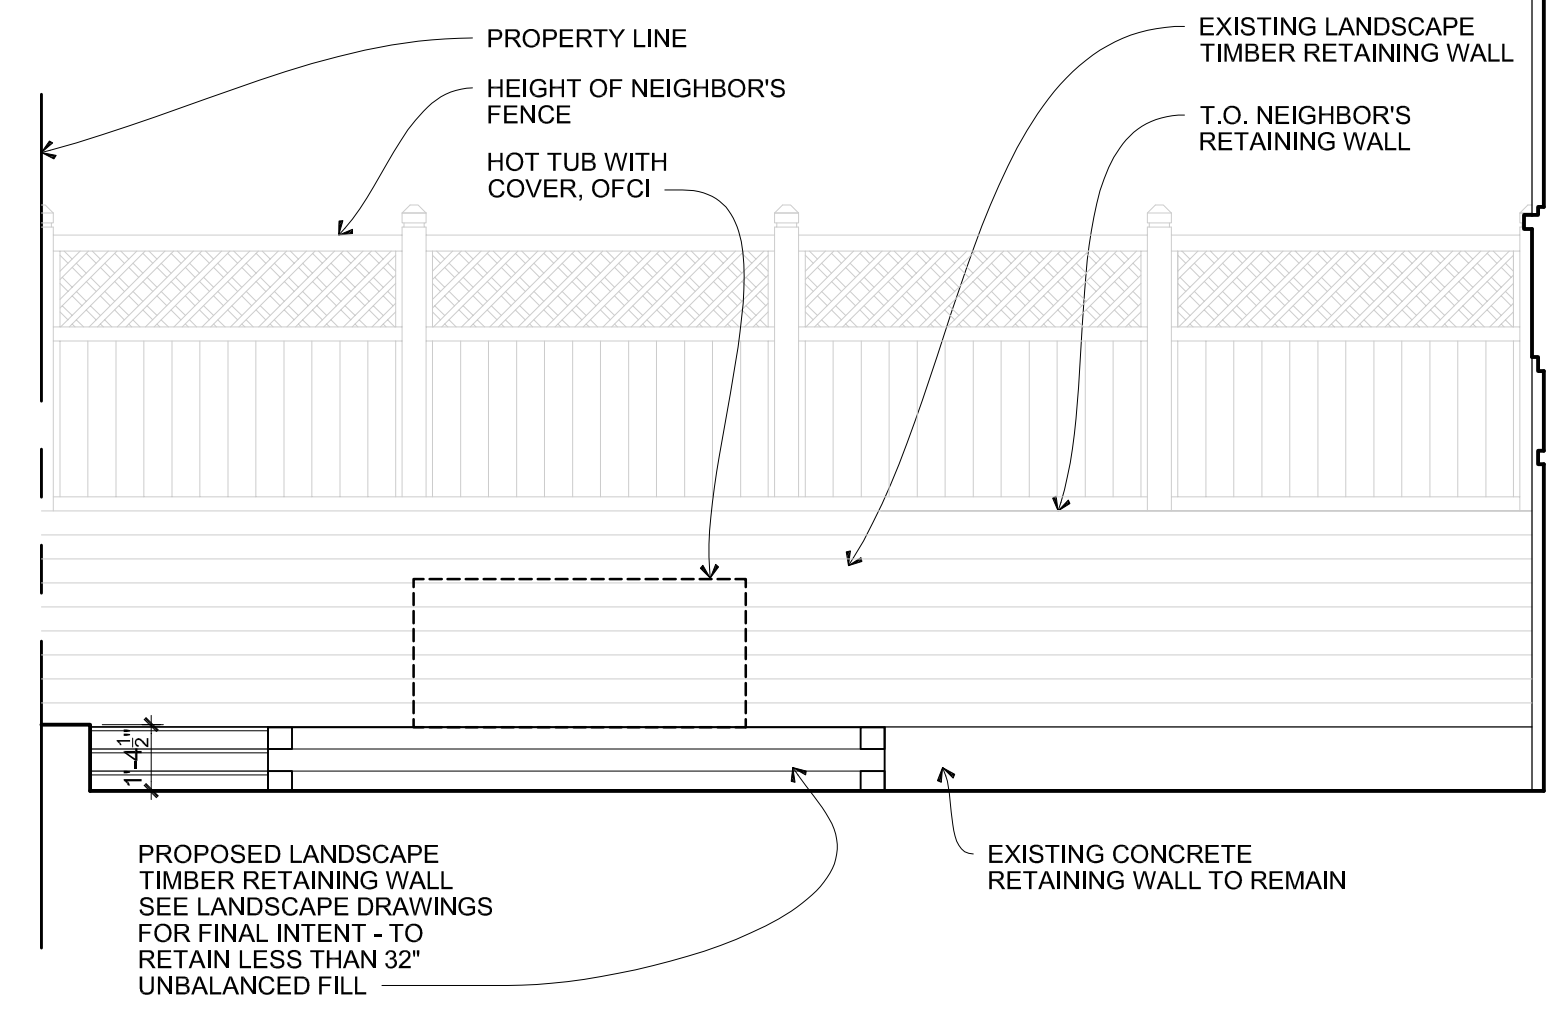

LIGHTING LEGEND		
SYMBOL	DESCRIPTION	QUANTITY
▲	SMALL BULLET UPLIGHT	2
○	WASH LIGHT	6

REFERENCE NOTES SCHEDULE ENTIRE

	CODE	DESCRIPTION	QTY
	02 EXISTING CONDITIONS		
	02-01	REMOVE 1,630 SF EXISTING CONCRETE FLATWORK	
51	02-02	REMOVE 550 SF EXISTING OLD STREET PAVERS	
1	02-03	WALL (24"± +/-): REMOVE DRY STACKED WALL TO CREATE 9' WIDE OPENING.	
1	02-04	SAW-CUT AND REMOVE PORTION OF EXISTING CONCRETE WALL TO ACCOMMODATE TIMBER STEPS	
1	02-05	REMOVE STUMP	
	03 CONCRETE		
1	03-01	CONCRETE DRIVEWAY, ANTIQUE FINISH, 5" THICK	1,062 SF
1	03-02	CONCRETE PATIO & WALKWAY, ANTIQUE FINISH, 4" THICK	526 SF
1	03-03	CONCRETE WALL WITH 1"±/- RADIUS TOP EDGES (9"±), TOP OF WALL FLUSH WITH INTERIOR COURTYARD PAVING, SEE DETAIL A	53 SF
	04 MASONRY		
1	04-04	'UNLOCK' BRUSSELS DIMENSIONAL WALL TO RETAIN GRADE ON TWO SIDES PERPENDICULAR TO SIDEWALK, LIMESTONE COLOR (24"± +/-)	17 LF
	32 SITE WORK		
1	32-01	PEA GRAVEL	1,120 SF
1	32-02	TIMBER WALL (6X6 TREATED PINE) TO RETAIN GRADE (2'-9"±)	56 LF
1	32-03	TIMBER STEPS (6X6 TREATED PINE) WITH 16.5" DEEP TREADS (3'-8"±)	7 LF
1	32-04	TIMBERS (6X6 TREATED PINE) LAID FLAT AS RAISED PATIO	37 SF