

1327 E BRADY STREET

RENOVATION AND ADDITION

SUBMITTAL TO CITY OF MILWAUKEE HISTORIC PRESERVATION COMMISSION
APPLICATION FOR CERTIFICATE OF APPROPRIATENESS
AUGUST 30, 2019




1327 E BRADY ST

BRADY STREET HISTORIC DISTRICT

AUGUST 29, 2019


1327 E BRADY STREET
BRADY STREET HISTORIC DISTRICT

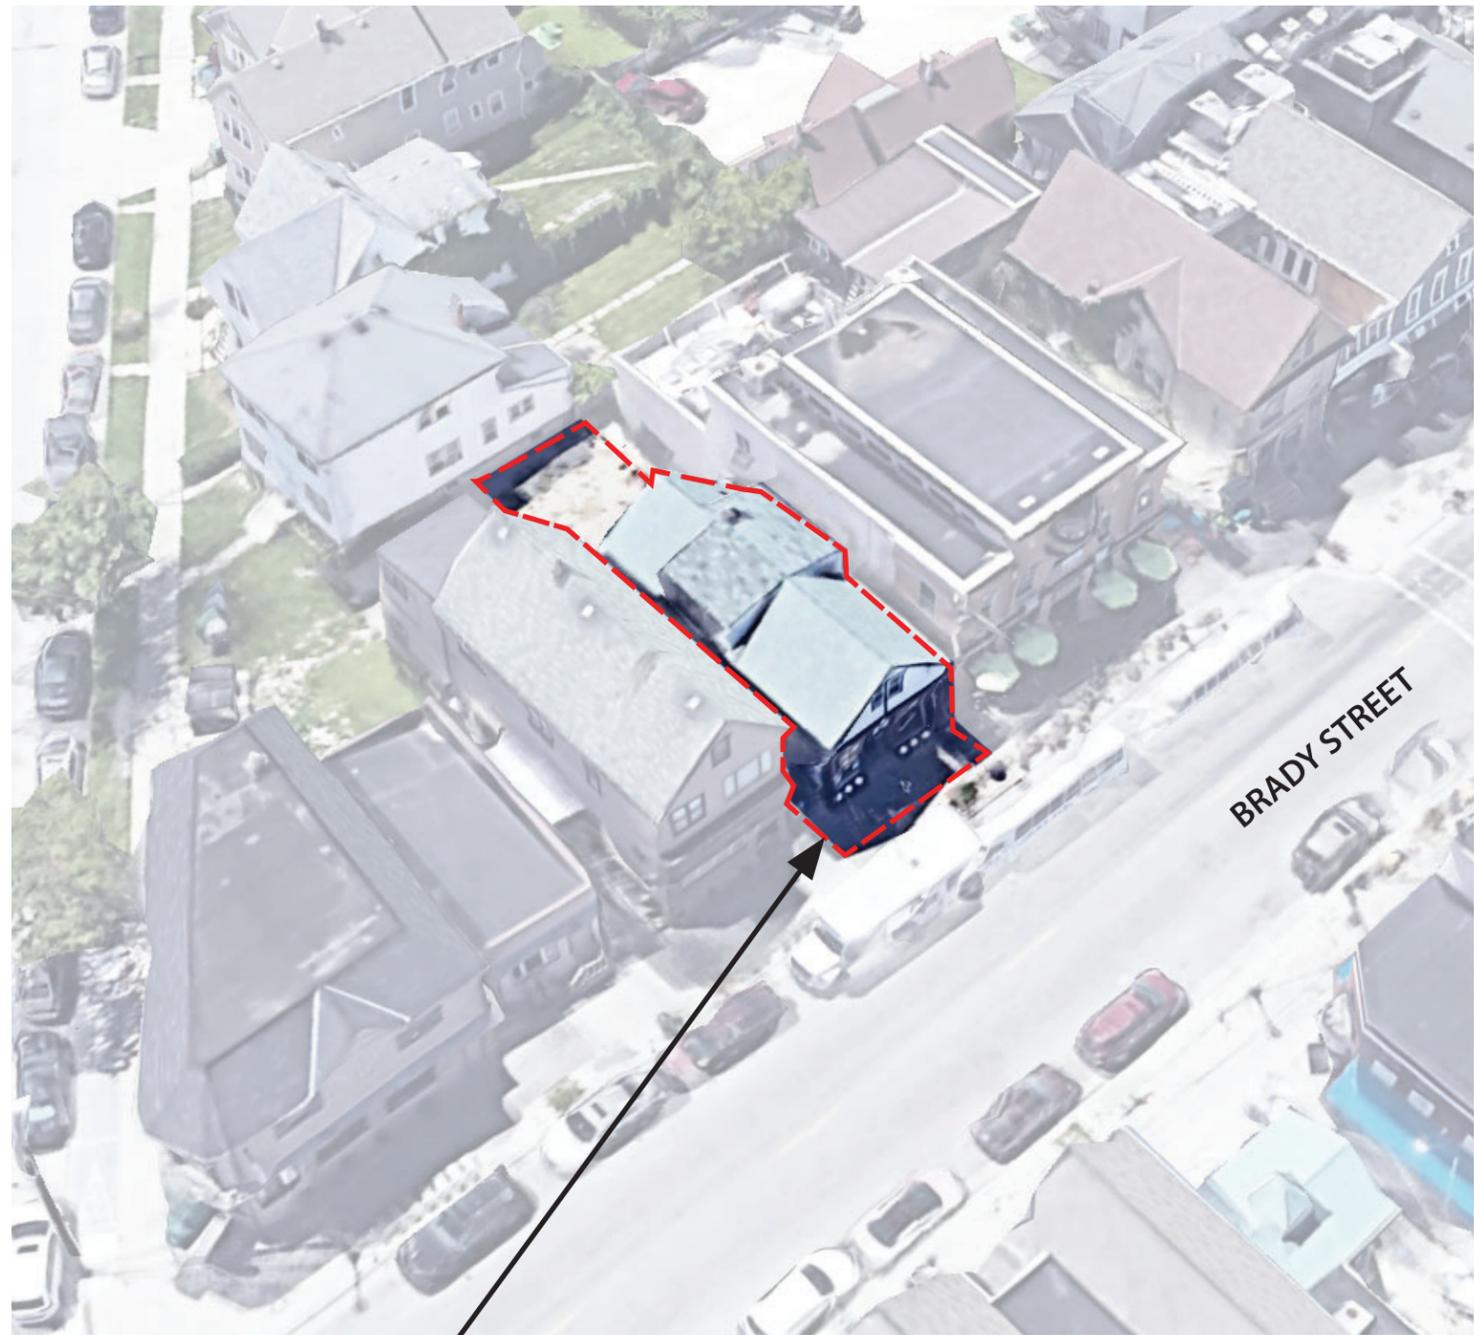

1327 E BRADY ST

BRADY STREET

E BRADY ST

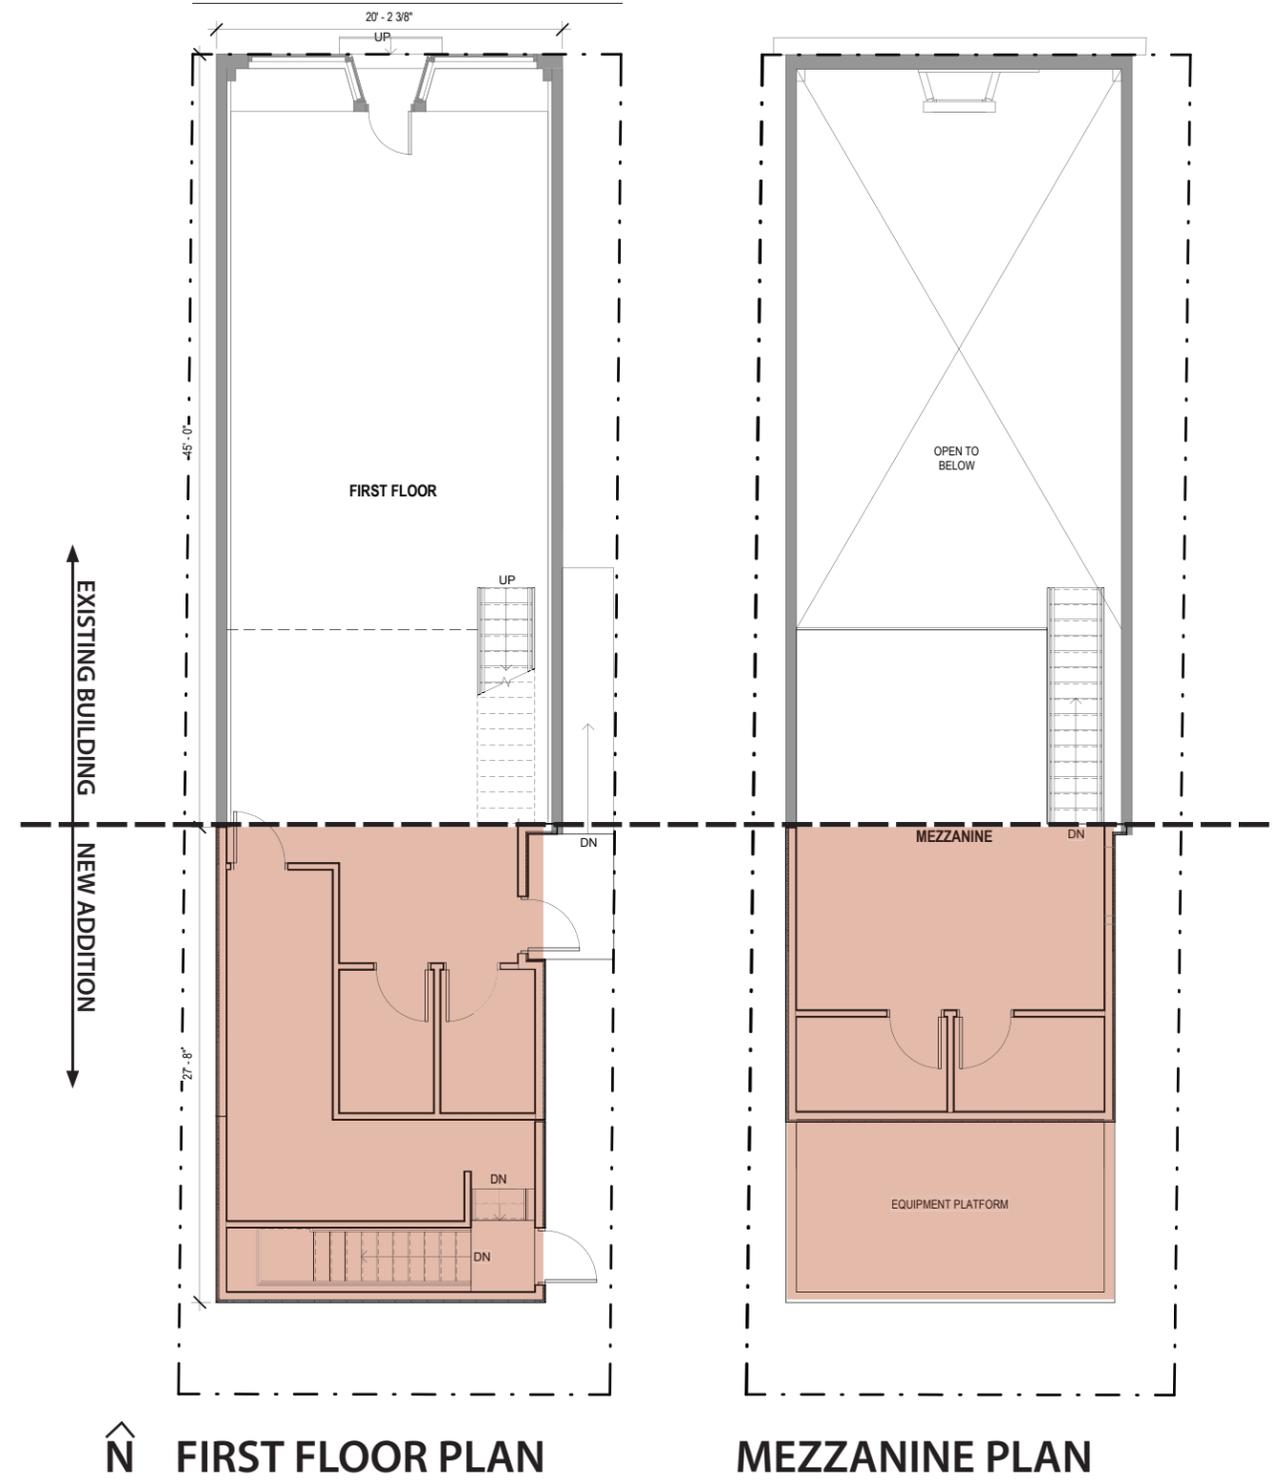

FIRST FLOOR PLAN

MEZZANINE PLAN


1327 E BRADY STREET
BRADY STREET HISTORIC DISTRICT




STREET VIEW

AUGUST 29, 2019

1327 E BRADY STREET
BRADY STREET HISTORIC DISTRICT

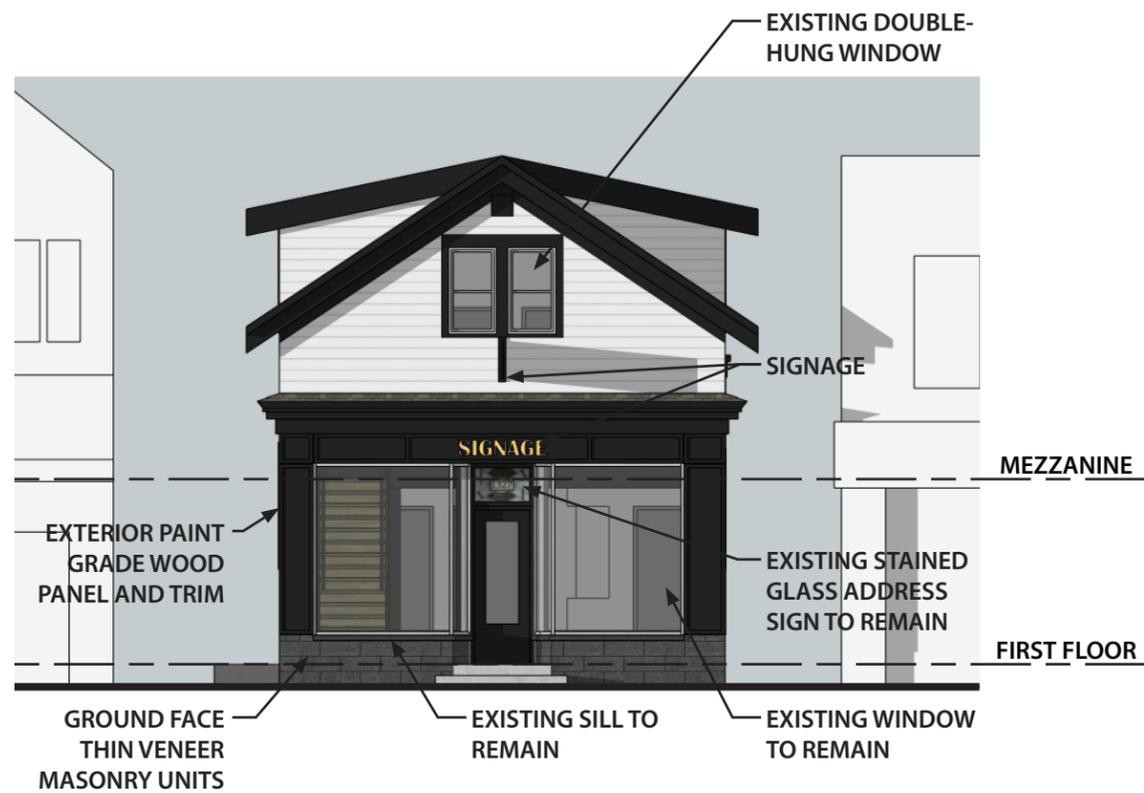

NORTH ELEVATION

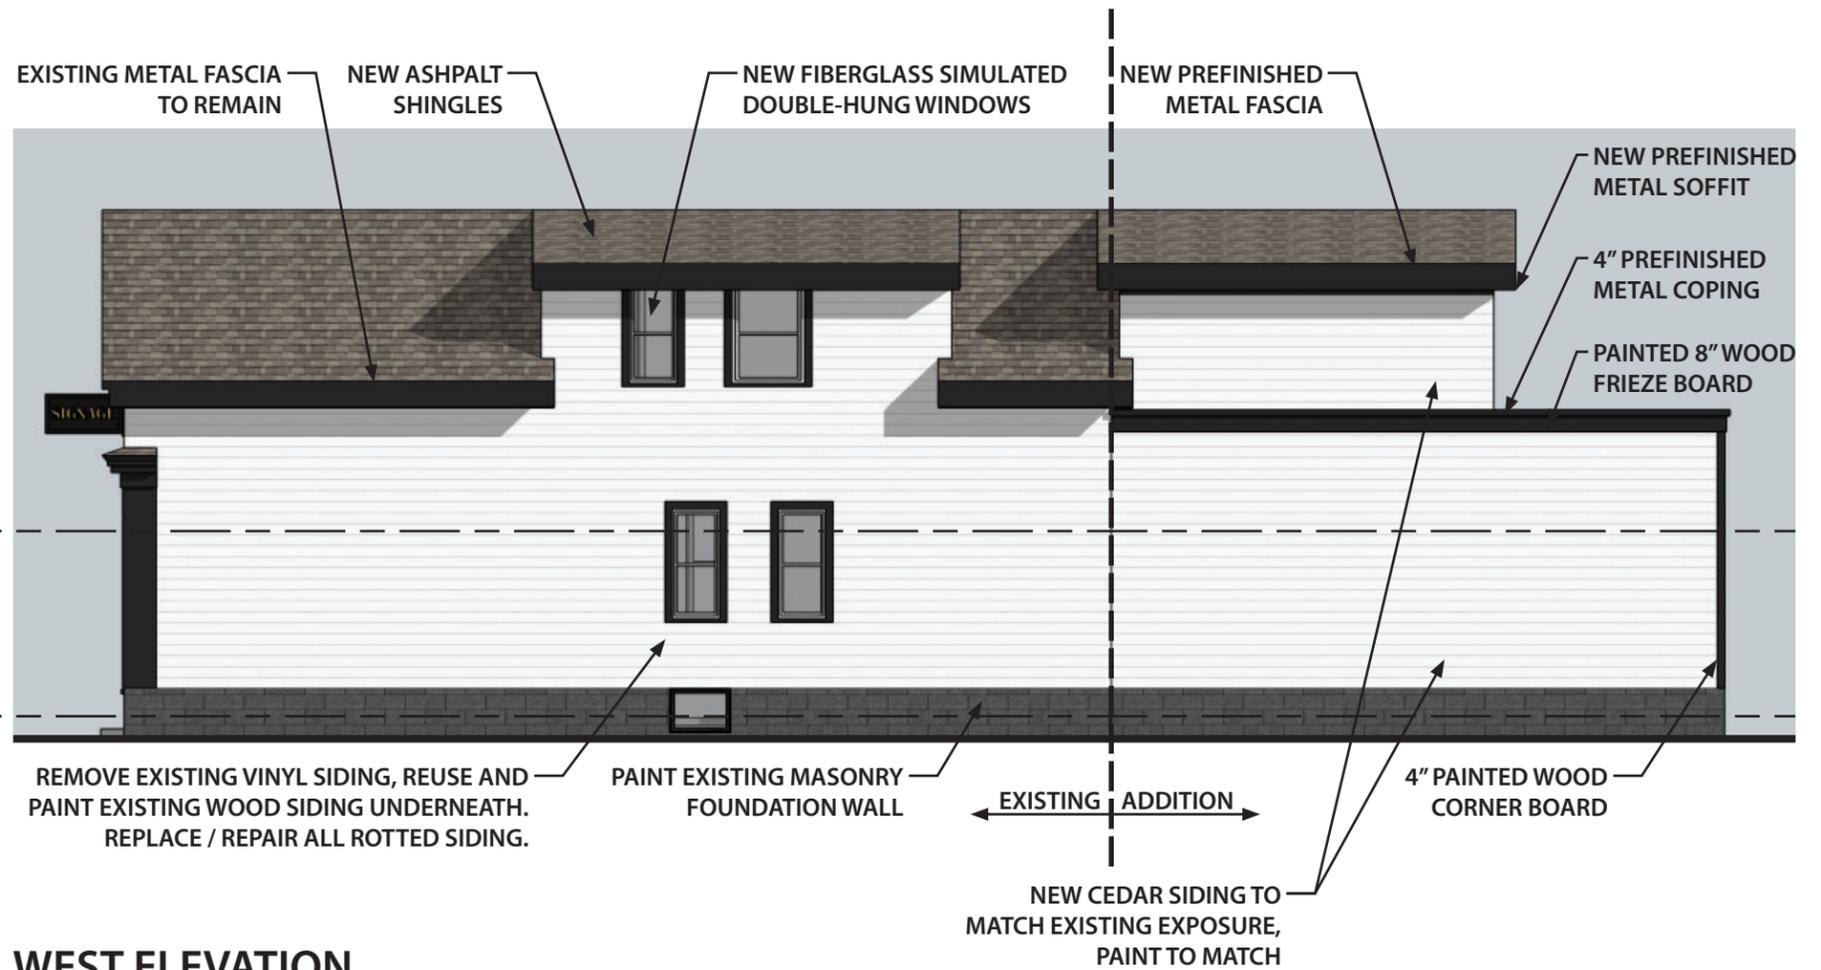


WEST ELEVATION

ELEVATIONS

AUGUST 29, 2019

1327 E BRADY STREET
BRADY STREET HISTORIC DISTRICT

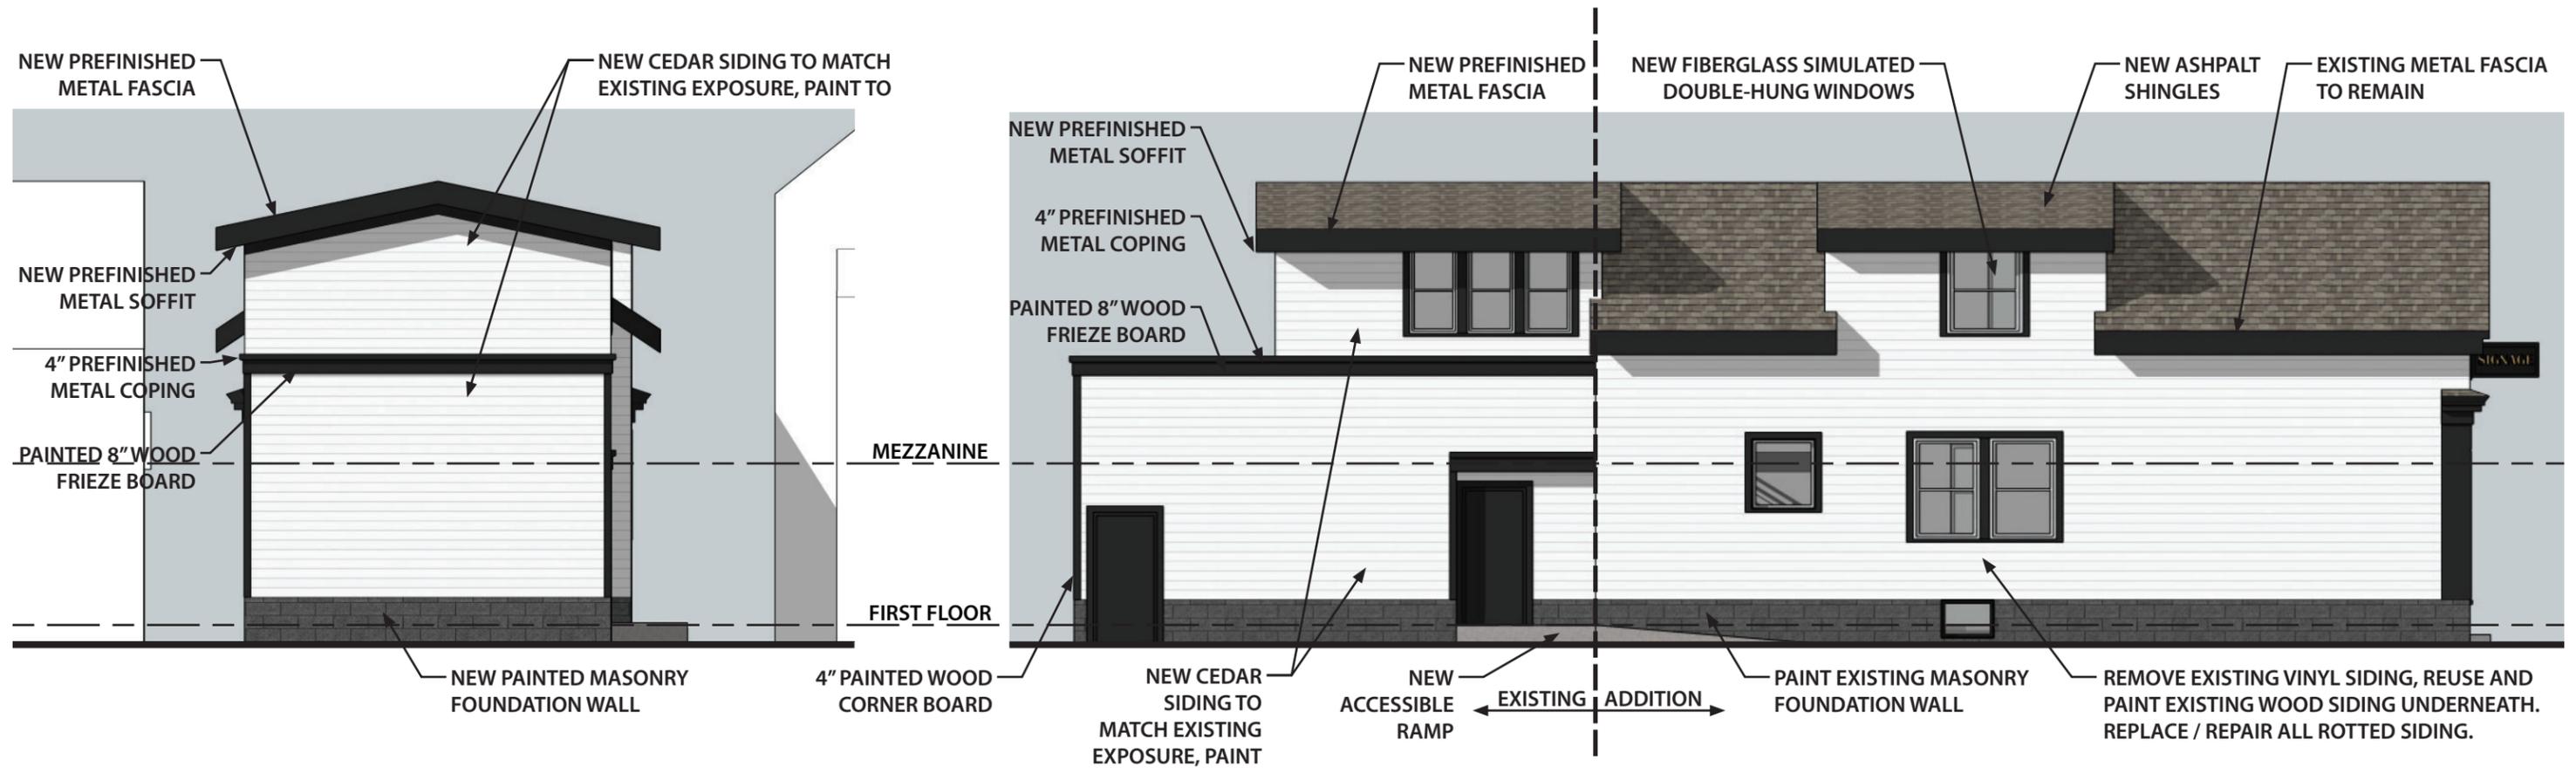


SOUTH ELEVATION

EAST ELEVATION

ELEVATIONS

AUGUST 29, 2019

1327 E BRADY STREET
BRADY STREET HISTORIC DISTRICT

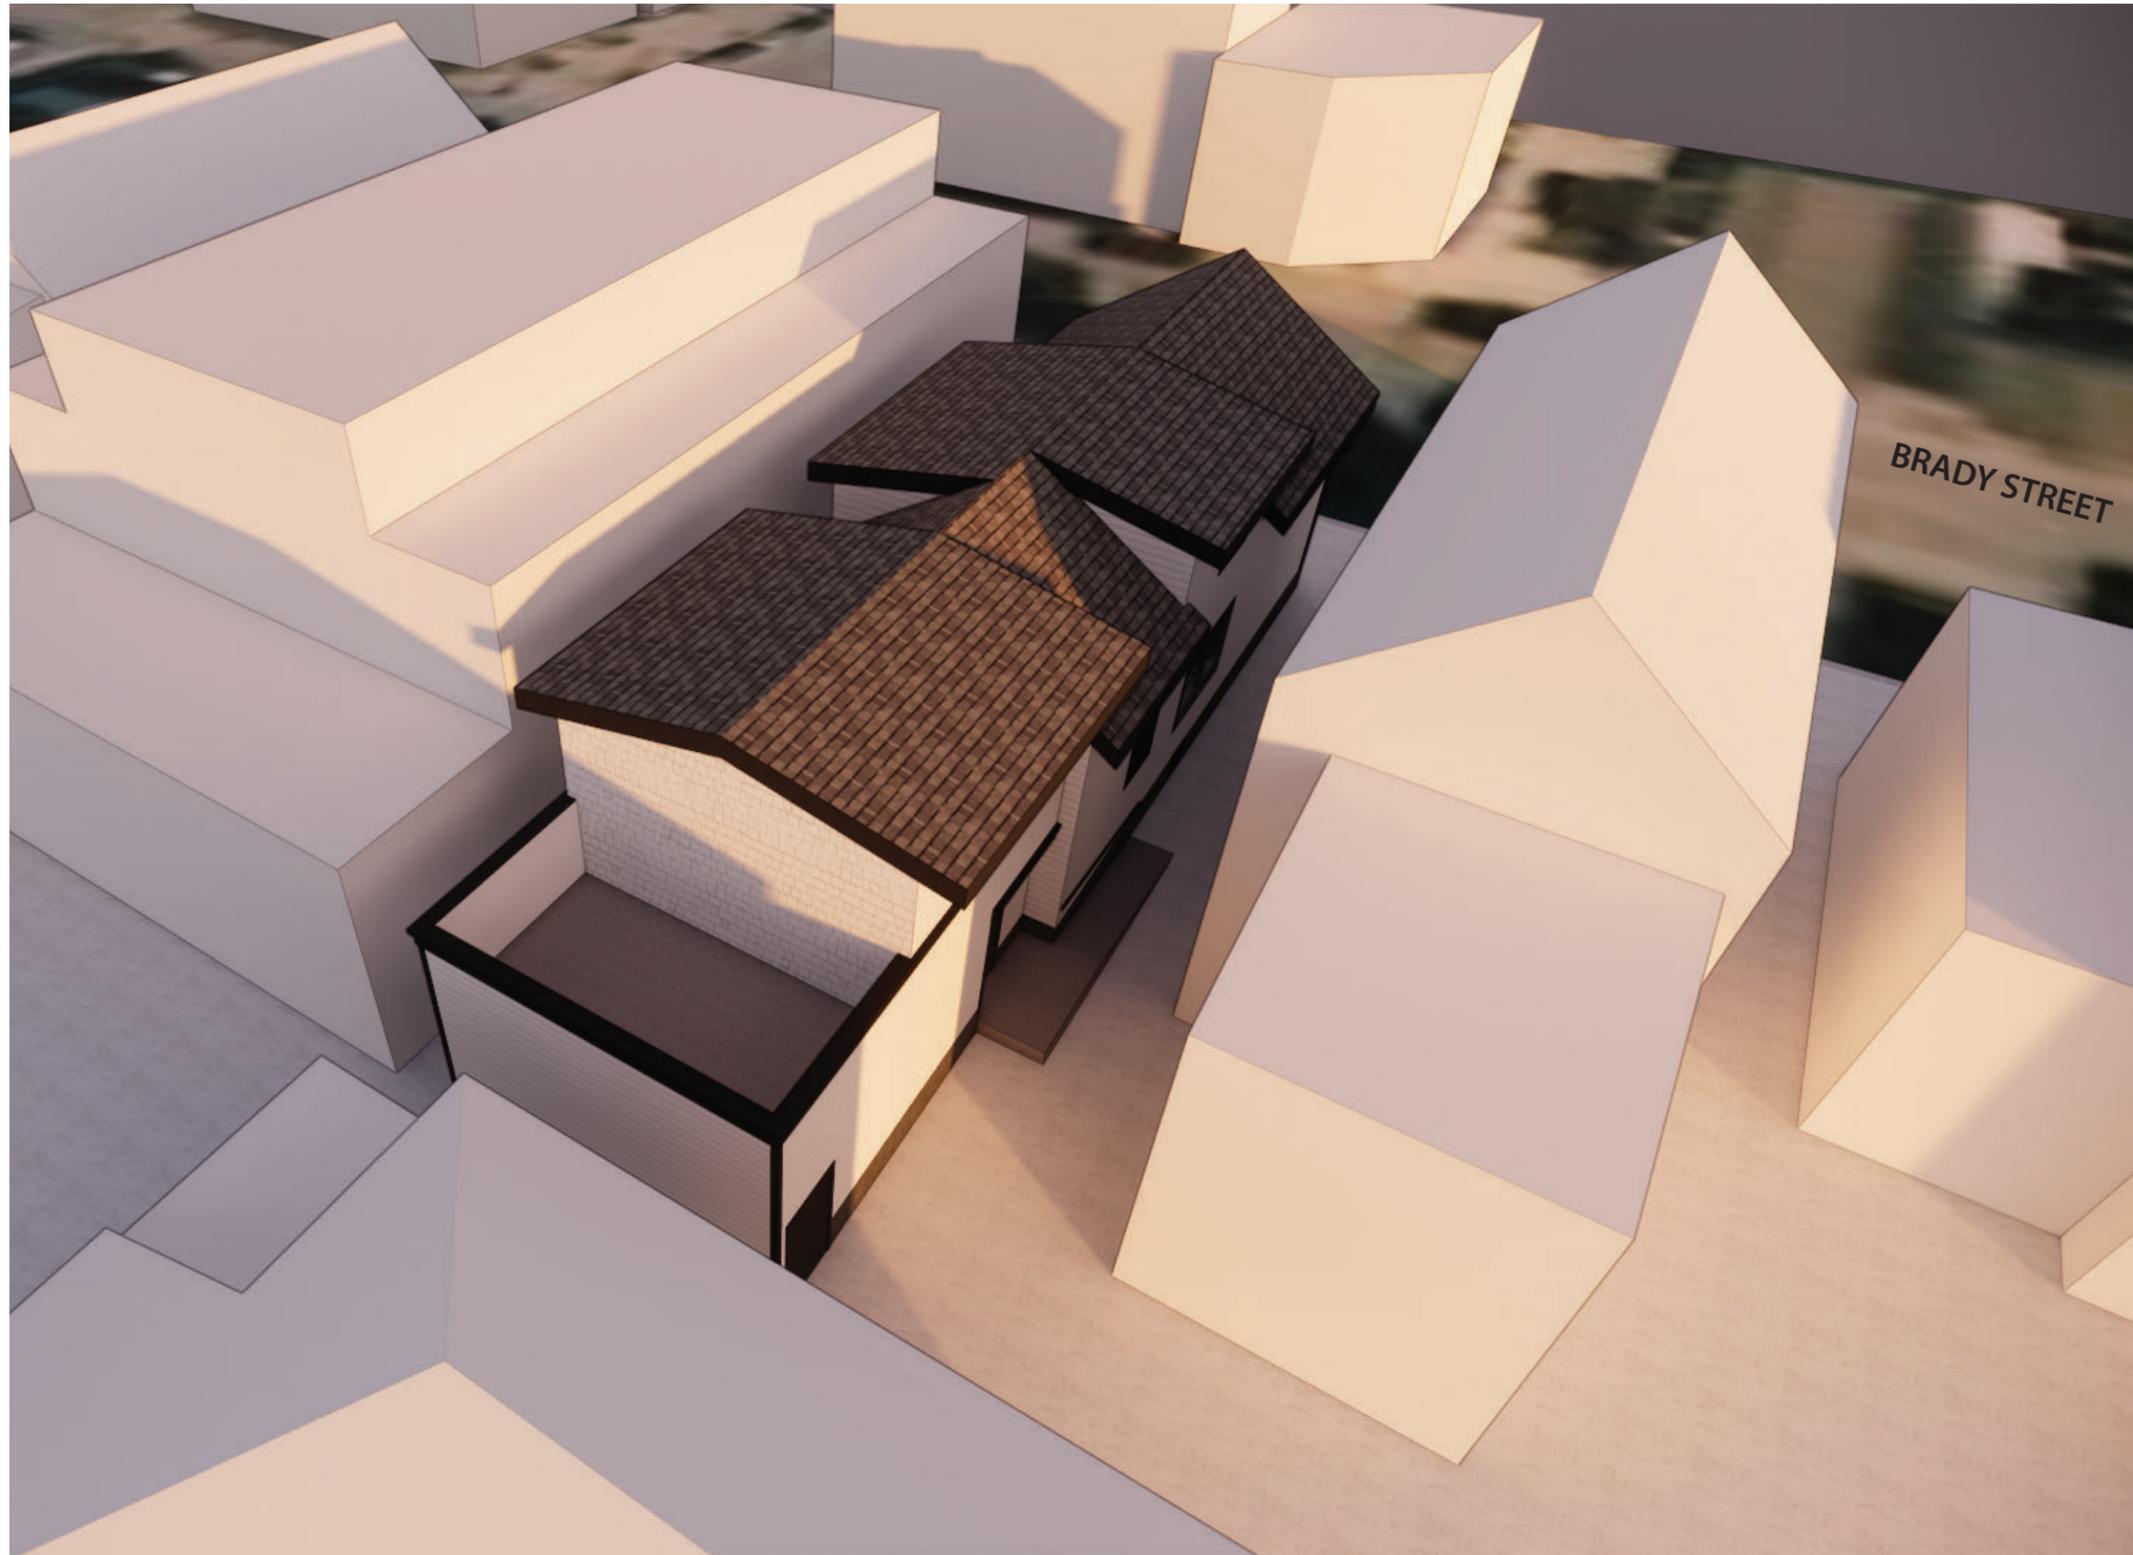

AERIAL

AUGUST 29, 2019

1327 E BRADY STREET
BRADY STREET HISTORIC DISTRICT