





CITY OF MILWAUKEE

DPW – Infrastructure Services Division – Transportation Operations

Regarding the recommendation for installation of stop control
on East Smith Street at South Burrell Avenue.



-  = EXISTING STOP
-  = EXISTING YIELD
-  = SIGNAL
-  = NEW STOP

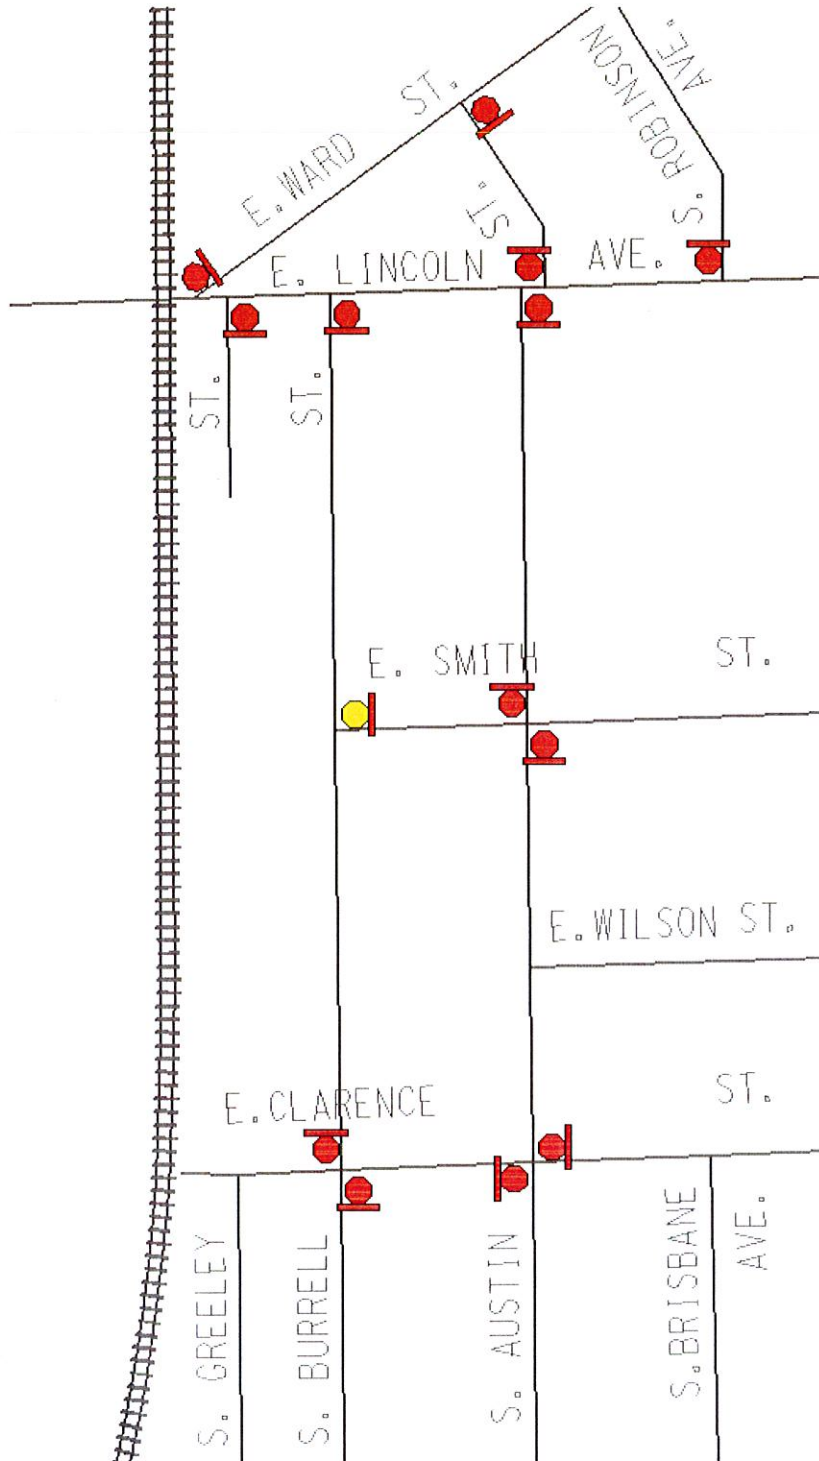


Exhibit A