




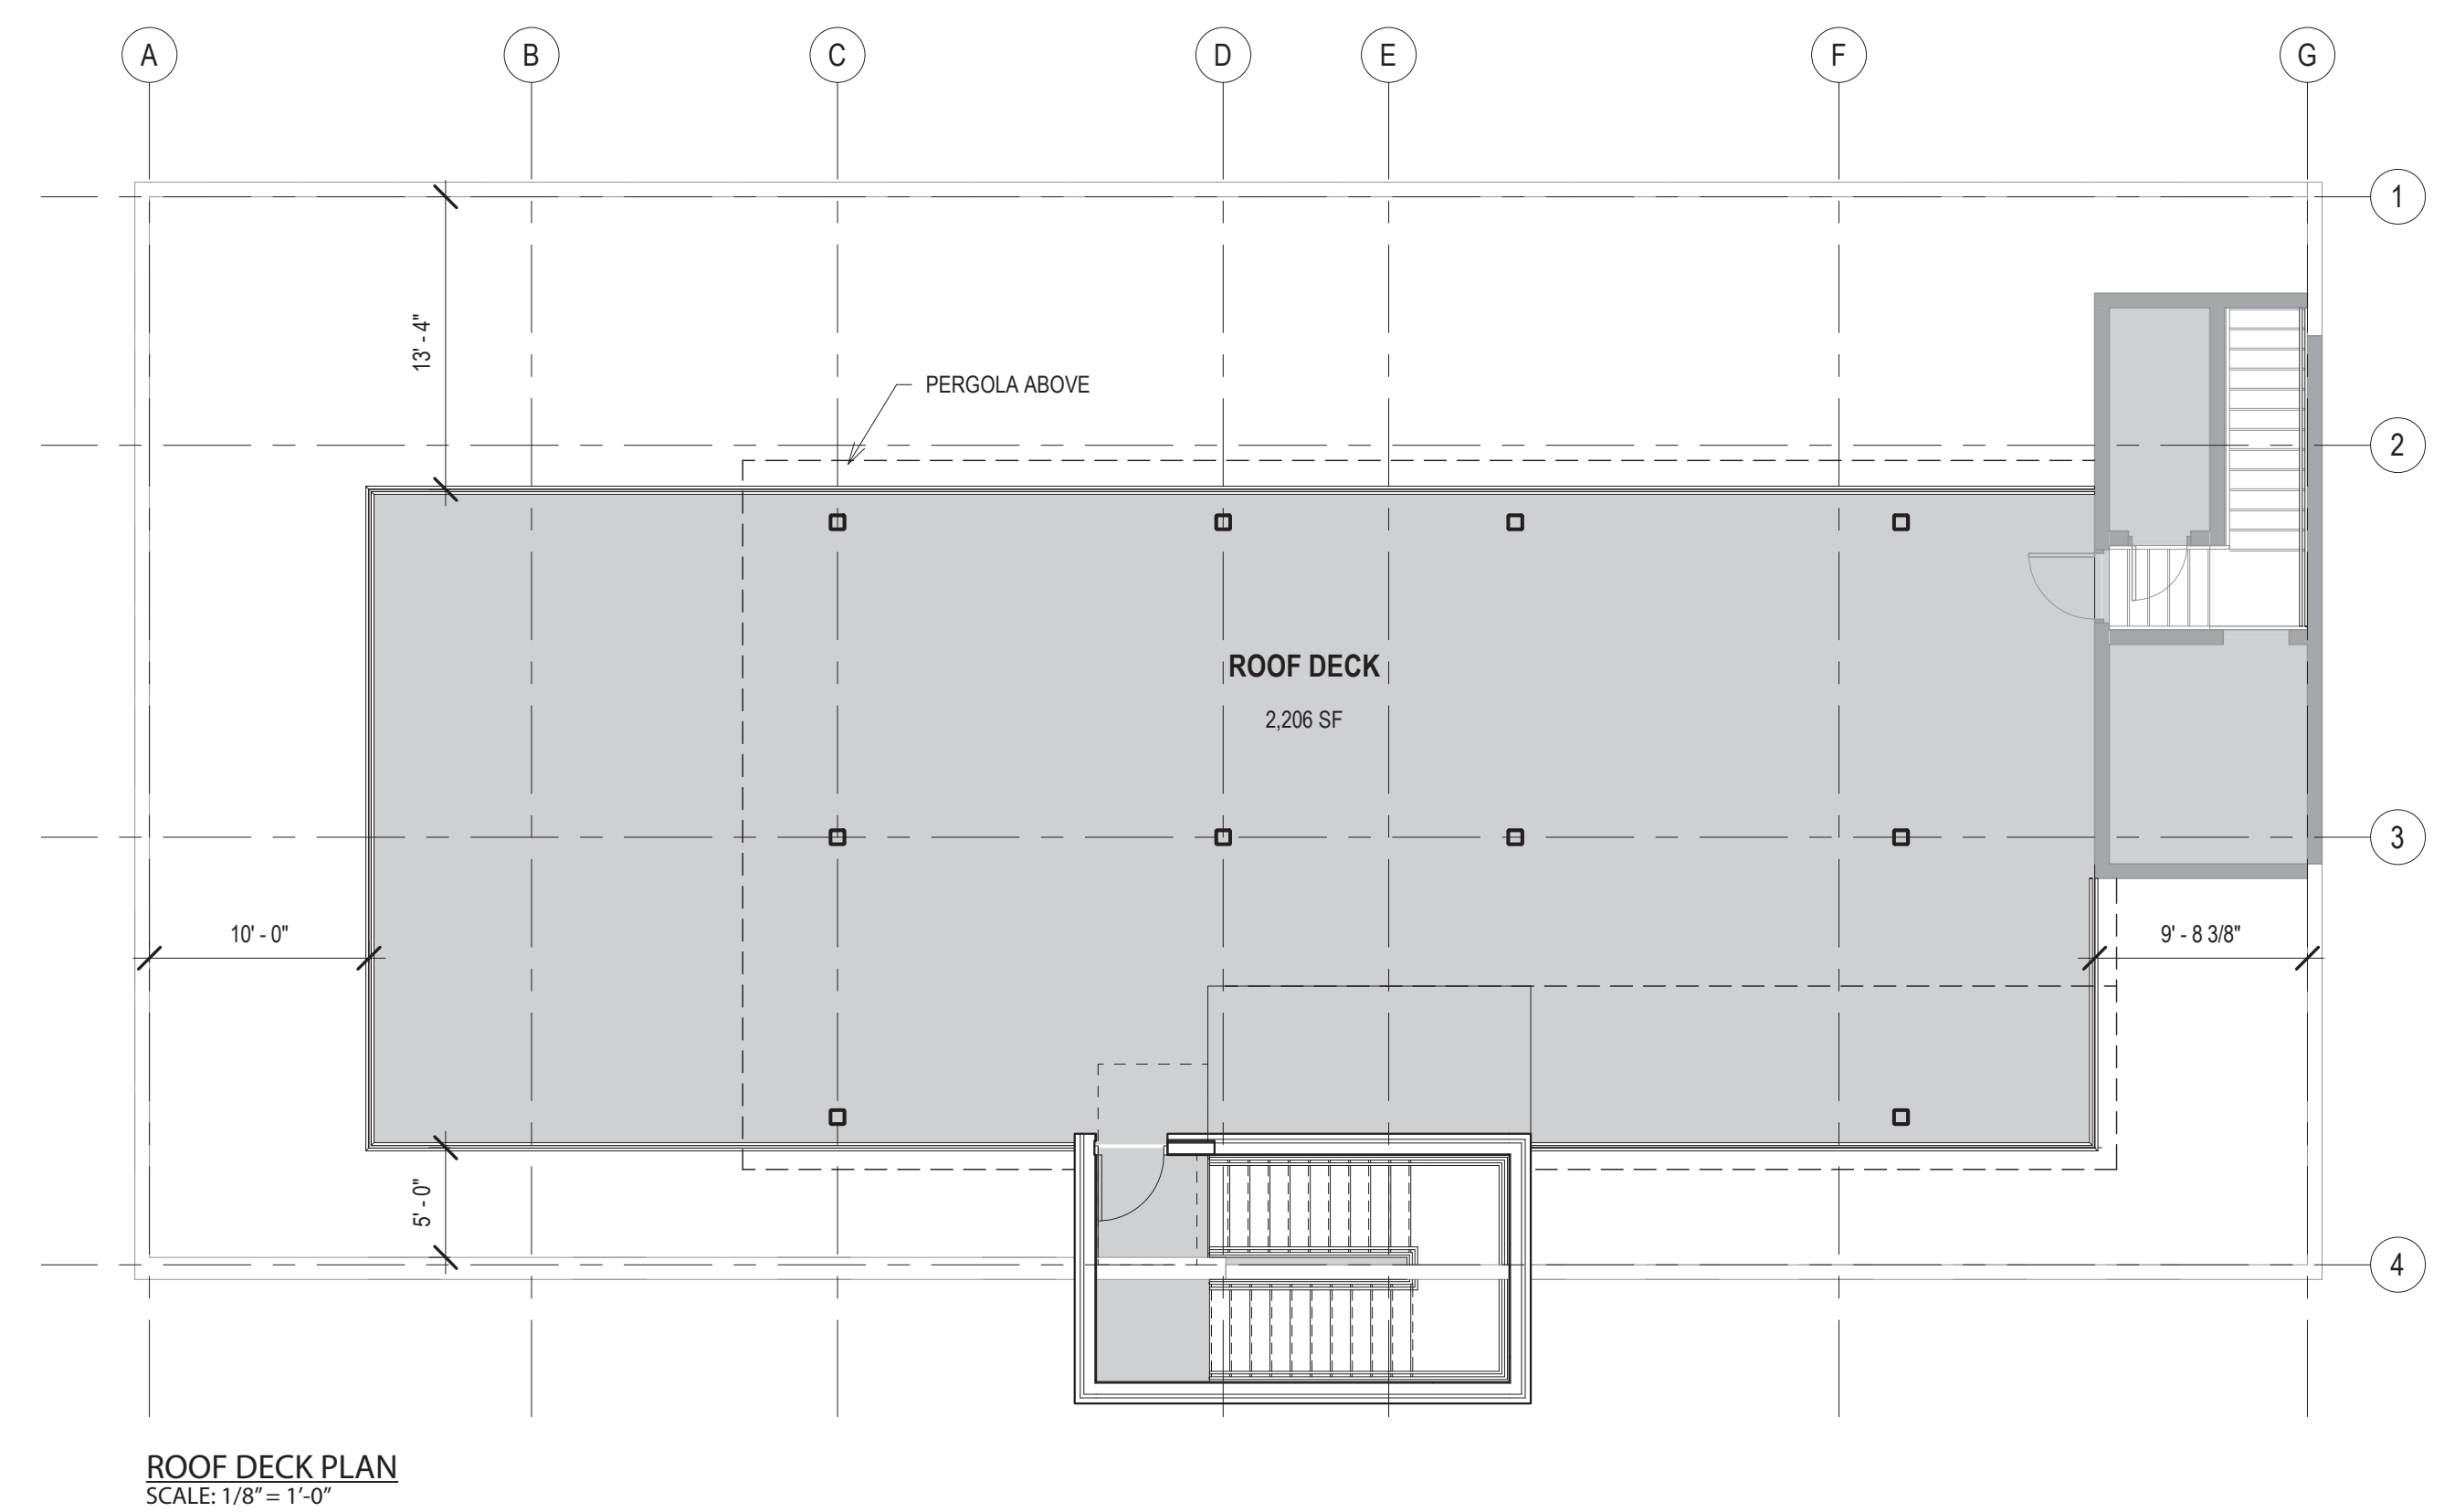

DEVELOPMENT INFORMATION	
FIRST FLOOR RESIDENTIAL AREA	1,494 SF
SECOND FLOOR RESIDENTIAL AREA	3,649 SF
THIRD FLOOR RESIDENTIAL AREA	3,649 SF
TOTAL RESIDENTIAL	8,792 SF
TOTAL PARKING	10 SPACES

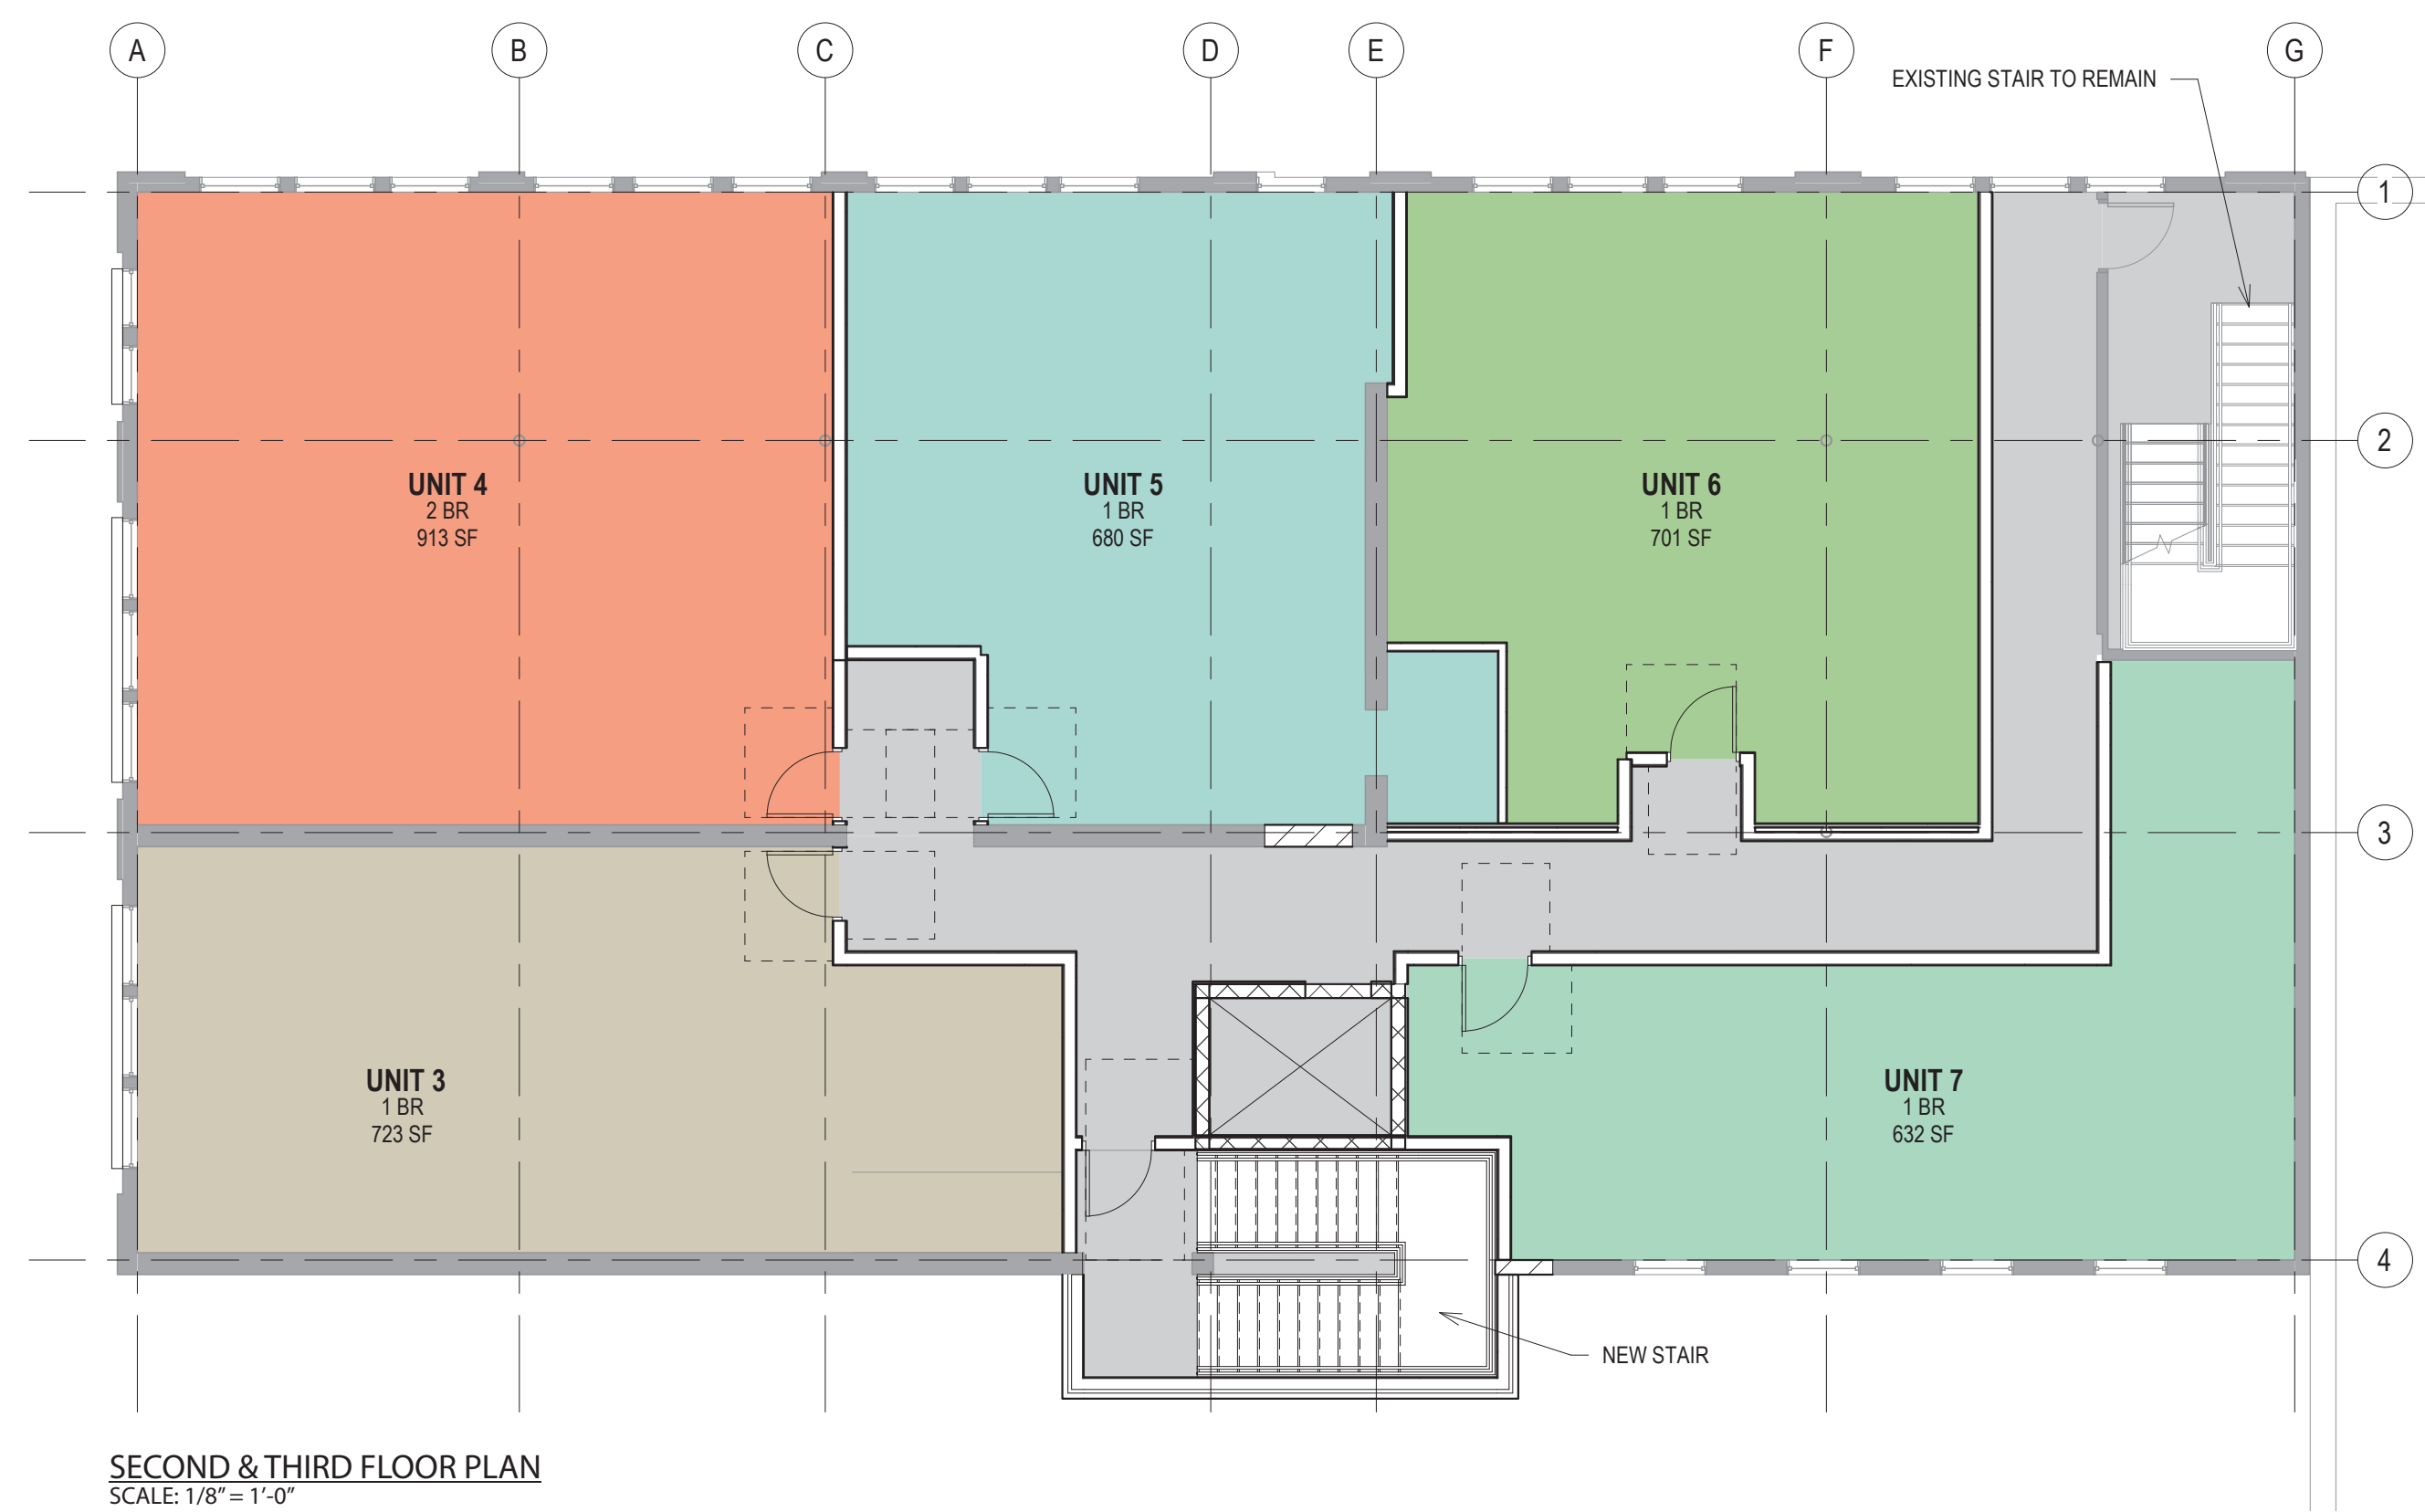

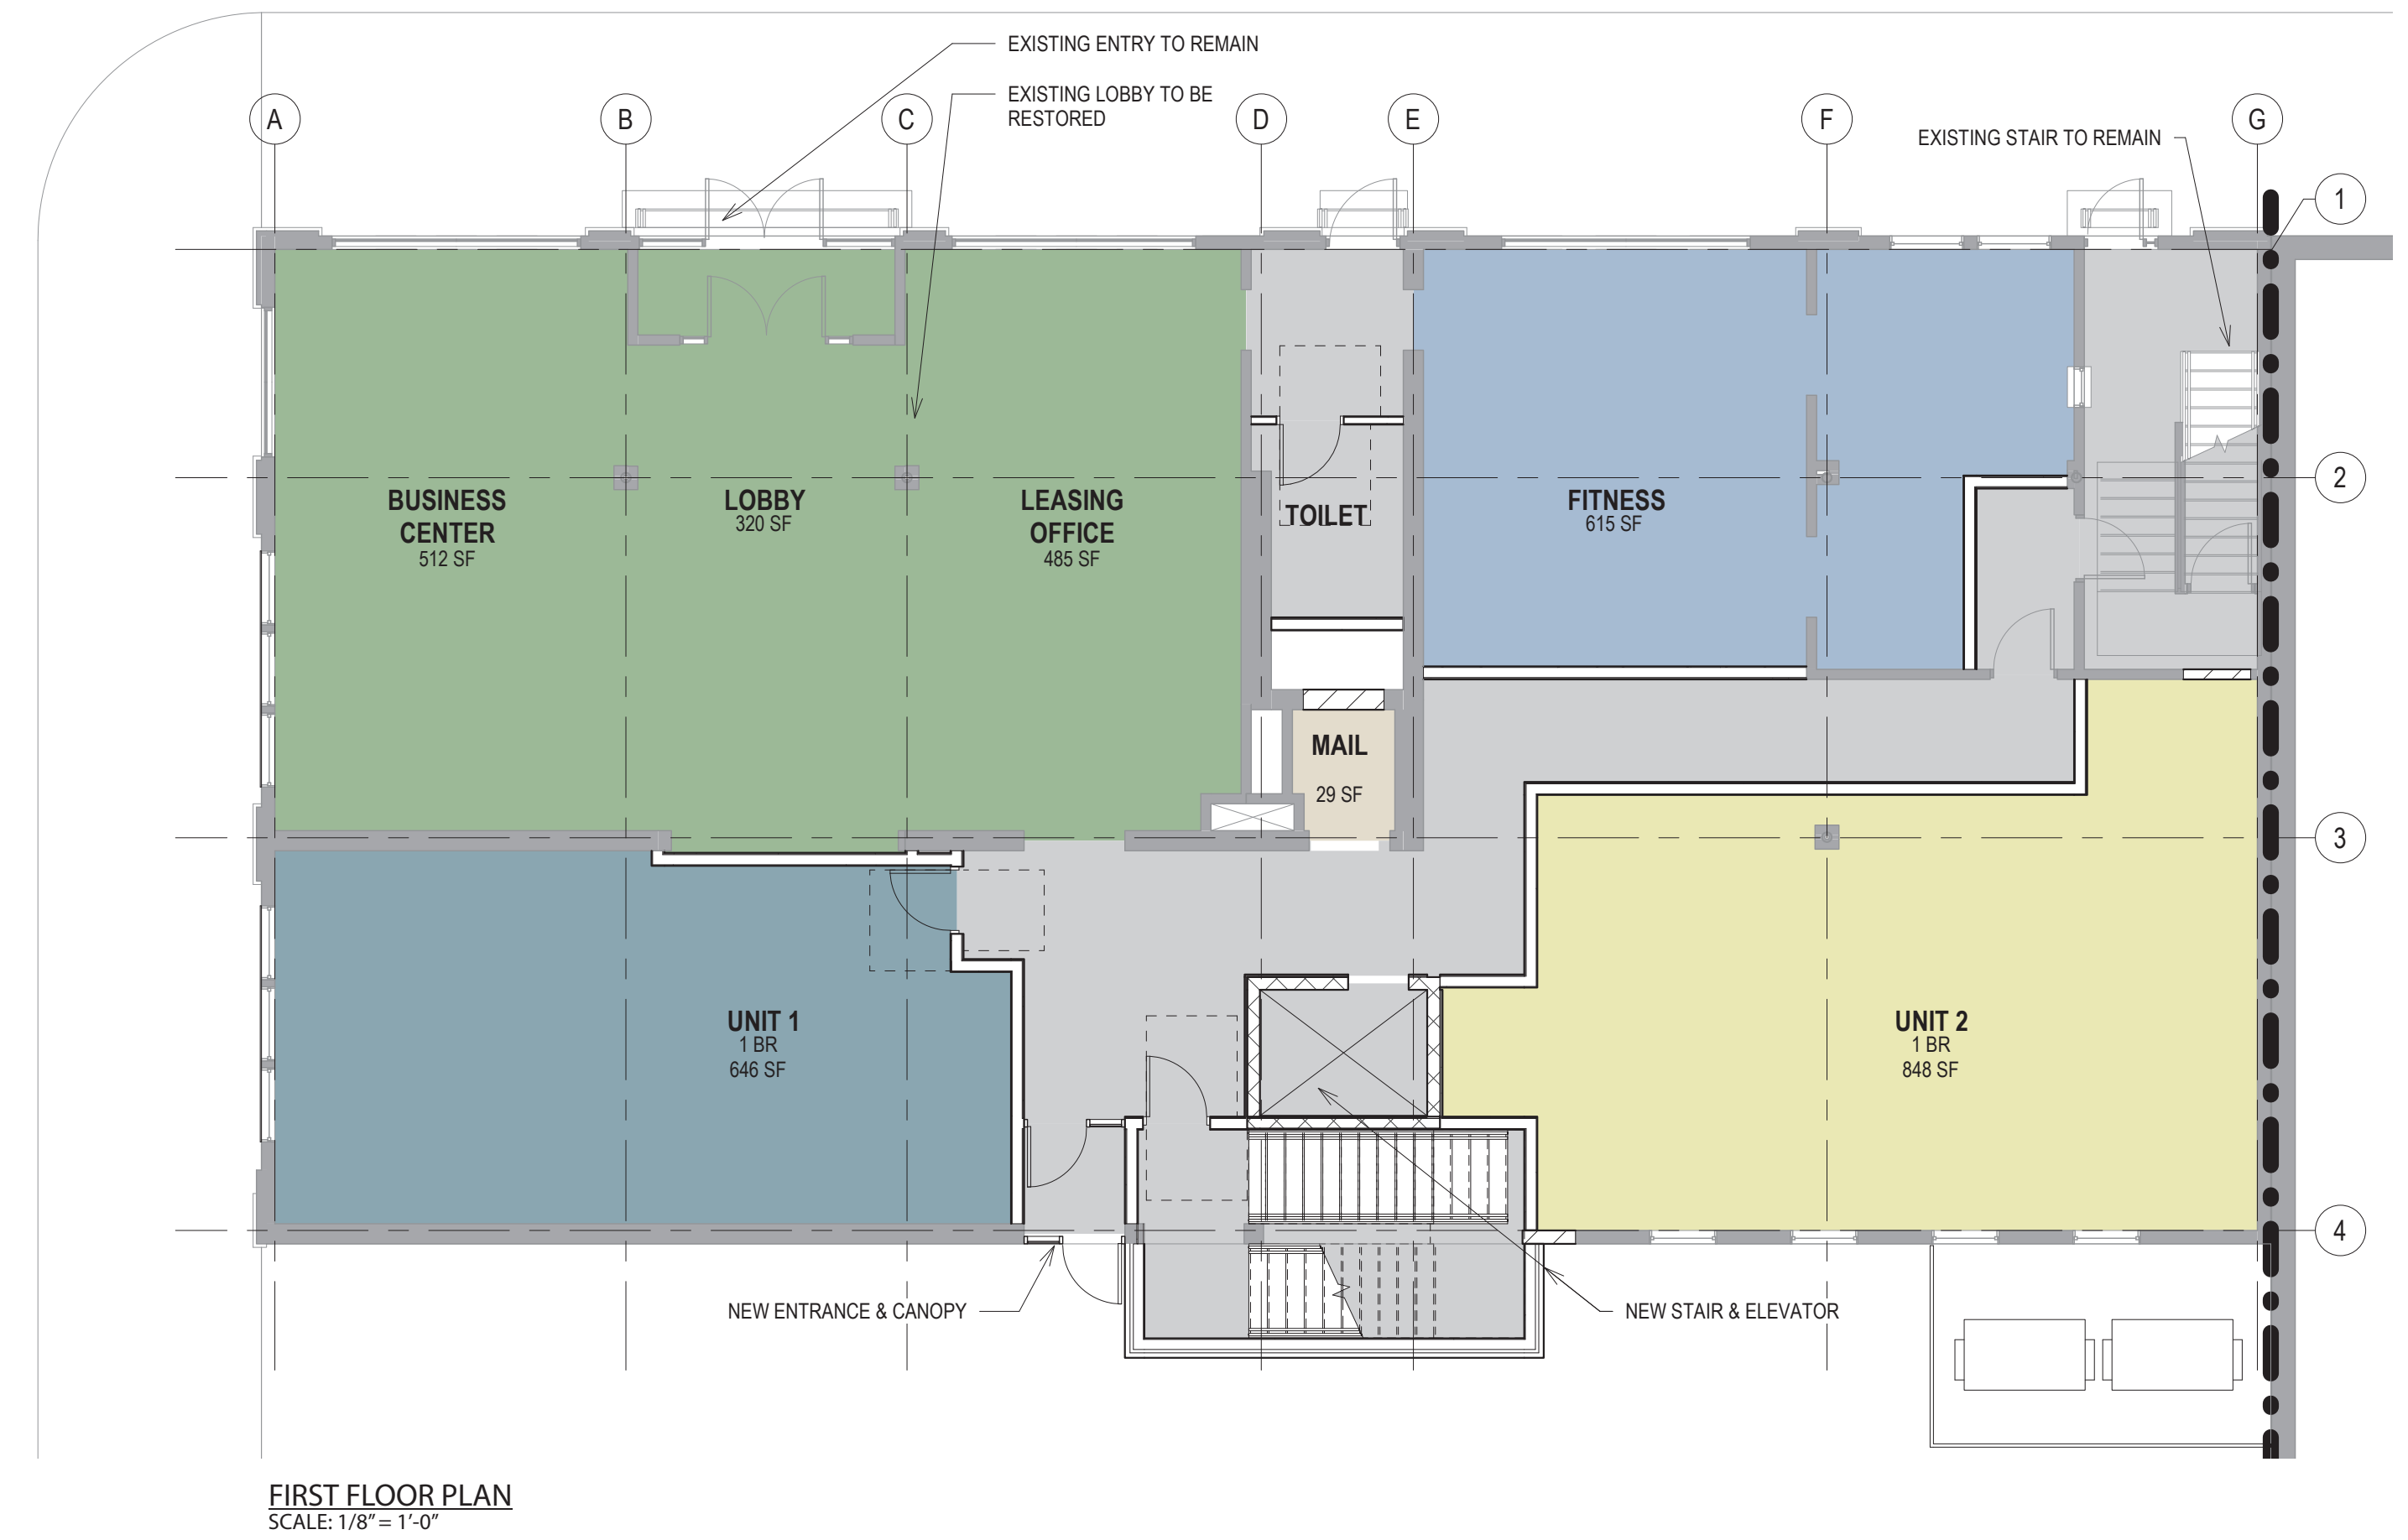



EXISTING WEST ELEVATION - FARWELL AVENUE



EXISTING SOUTH ELEVATION - ALBION STREET



EXISTING EAST ELEVATION

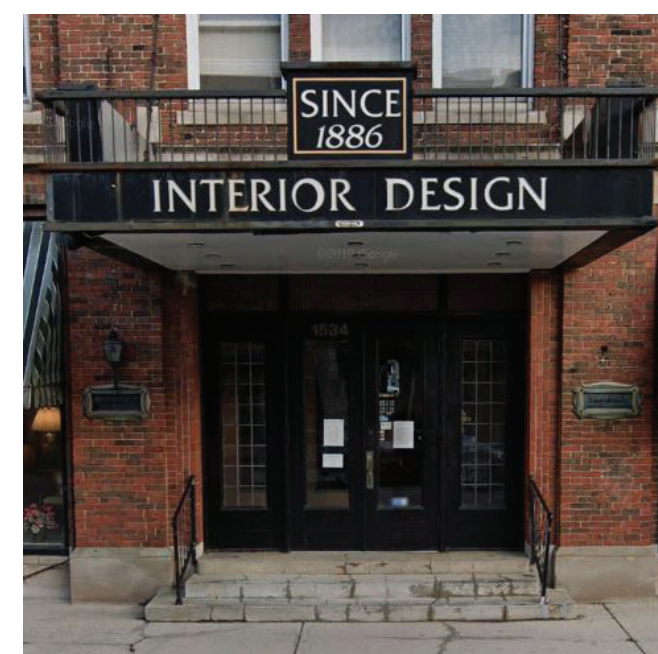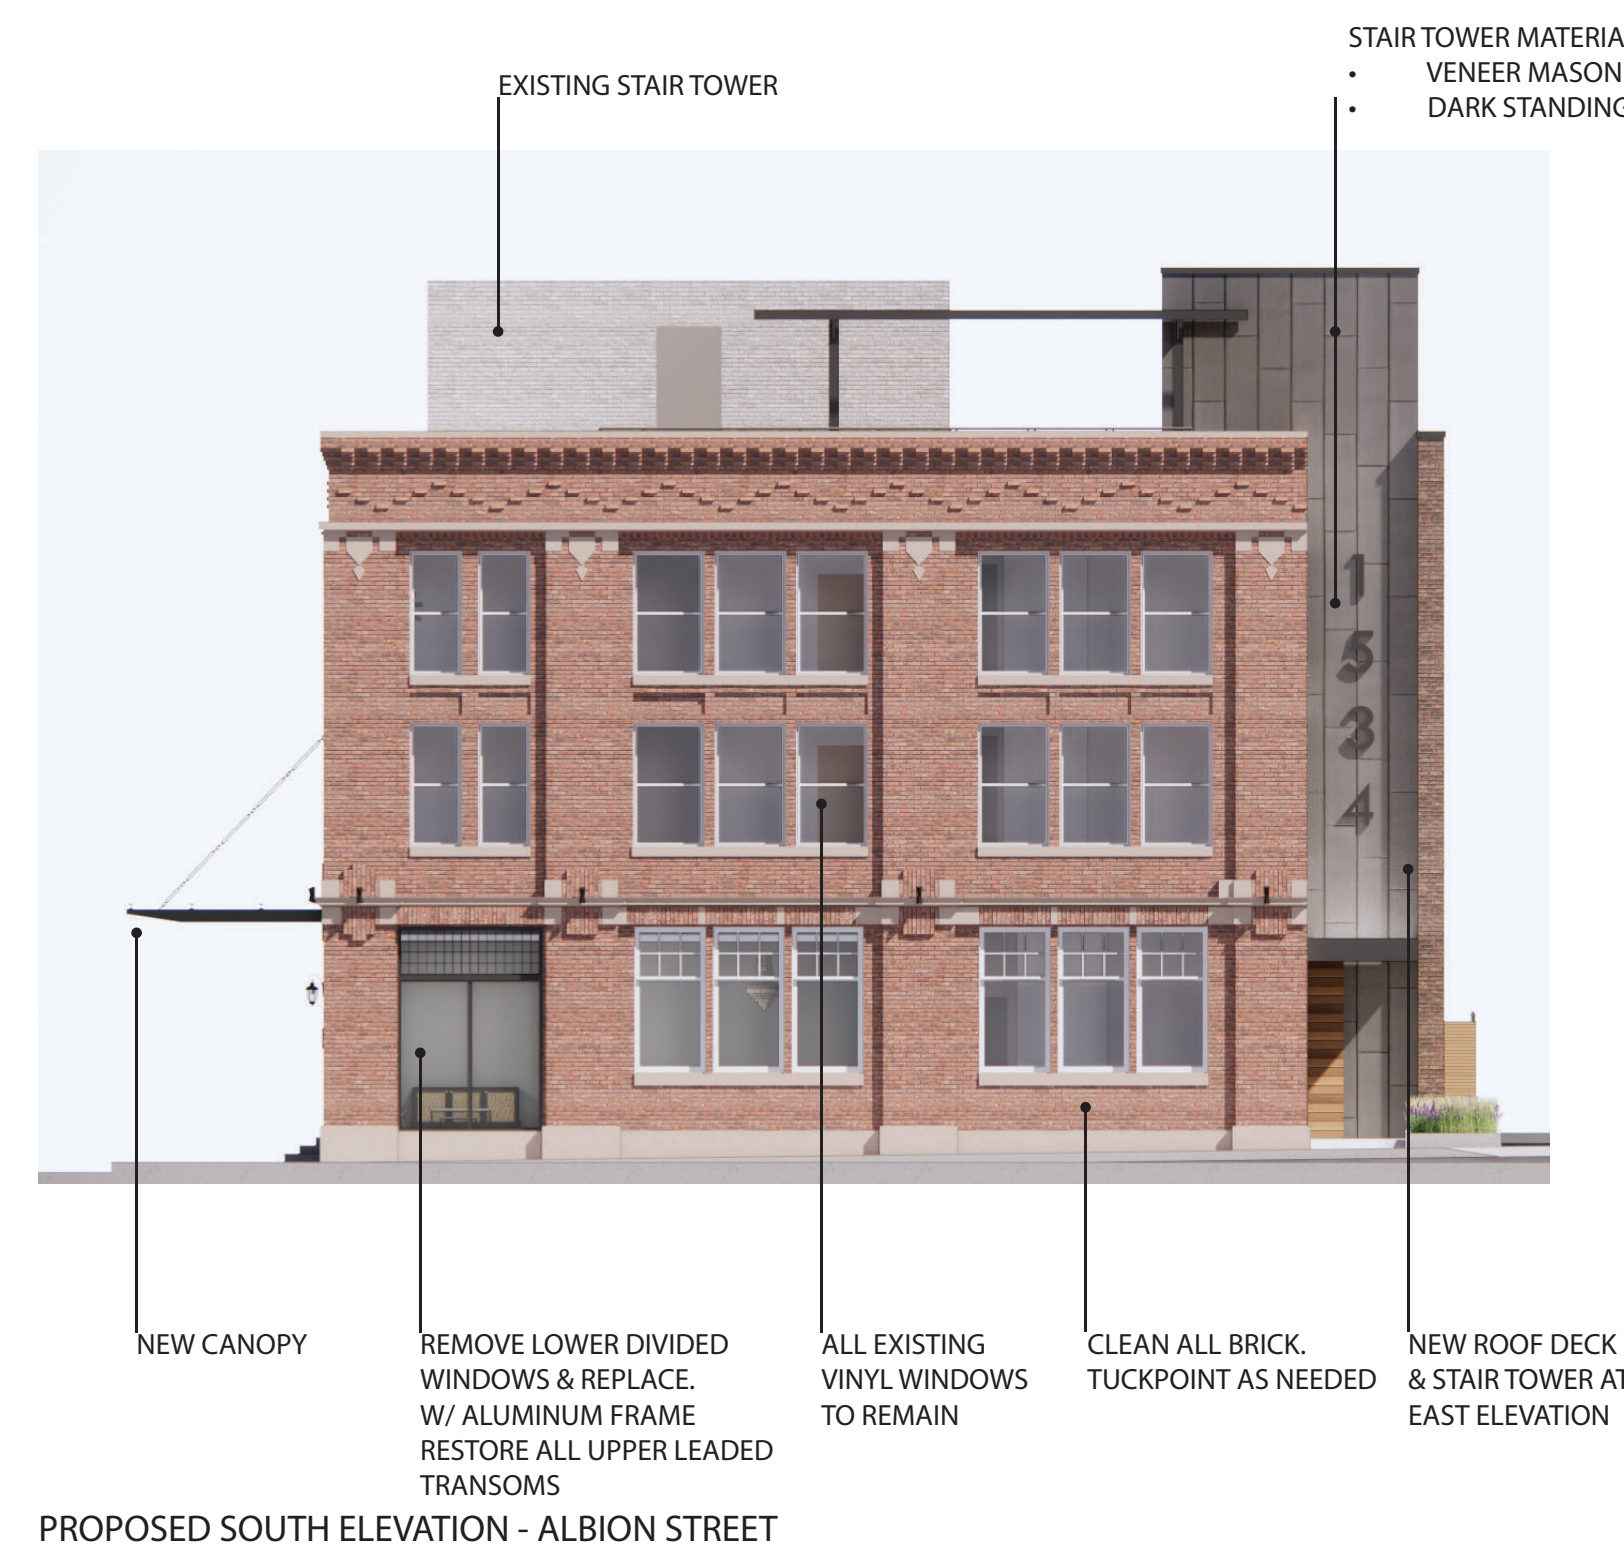

EXISTING CANOPY



EXISTING CANOPY DETAIL




EXISTING FABRIC AWNING



EXISTING MASONRY & WINDOWS



EXISTING DOORS & WINDOWS

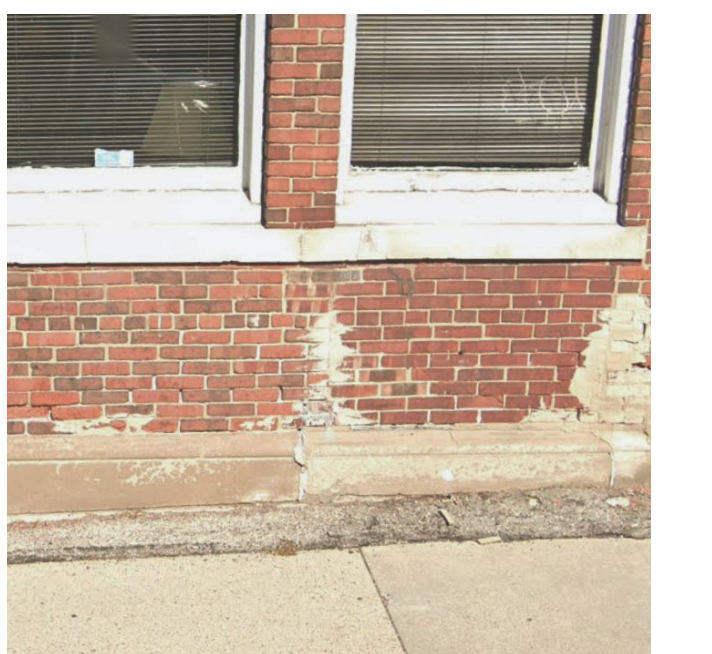

EXISTING MASONRY