

CITY OF MILWAUKEE

DPW – Infrastructure Services Division – Transportation Operations

Regarding the recommendation for installation of stop control on South 1st Place at East Norwich Street.



 = EXISTING STOP

 = ONE WAY

 = SIGNAL

 = NEW STOP

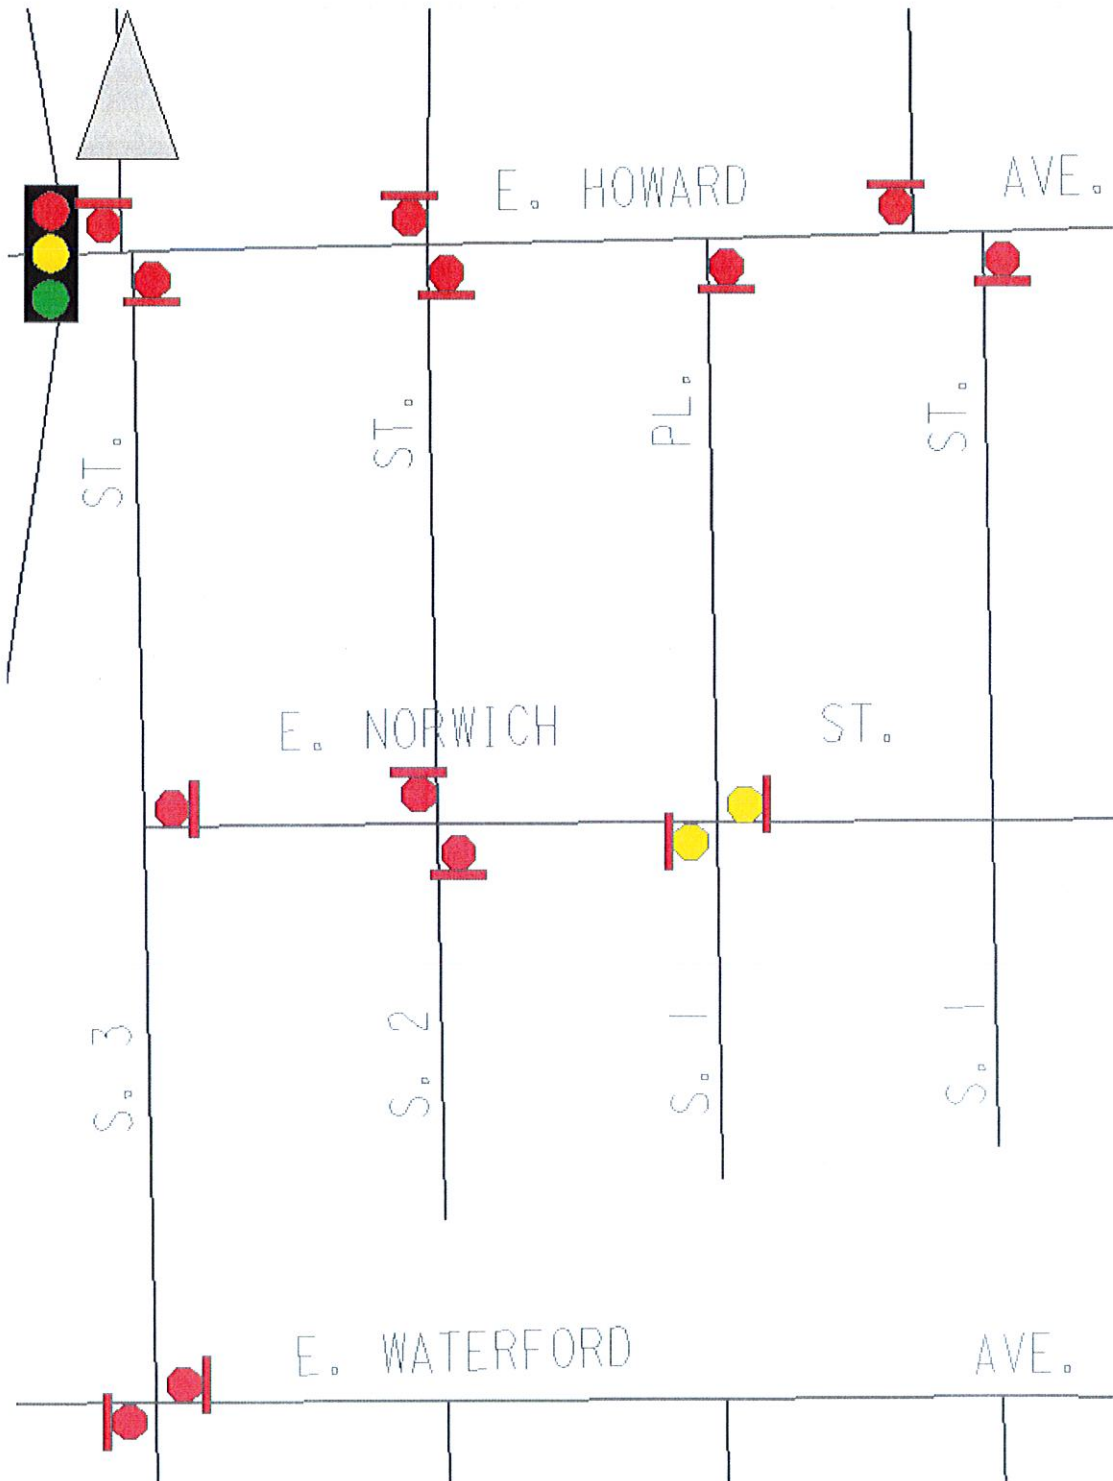


Exhibit A