

S.E. 1/4 SEC. 5, T.6N., R.22E.

467

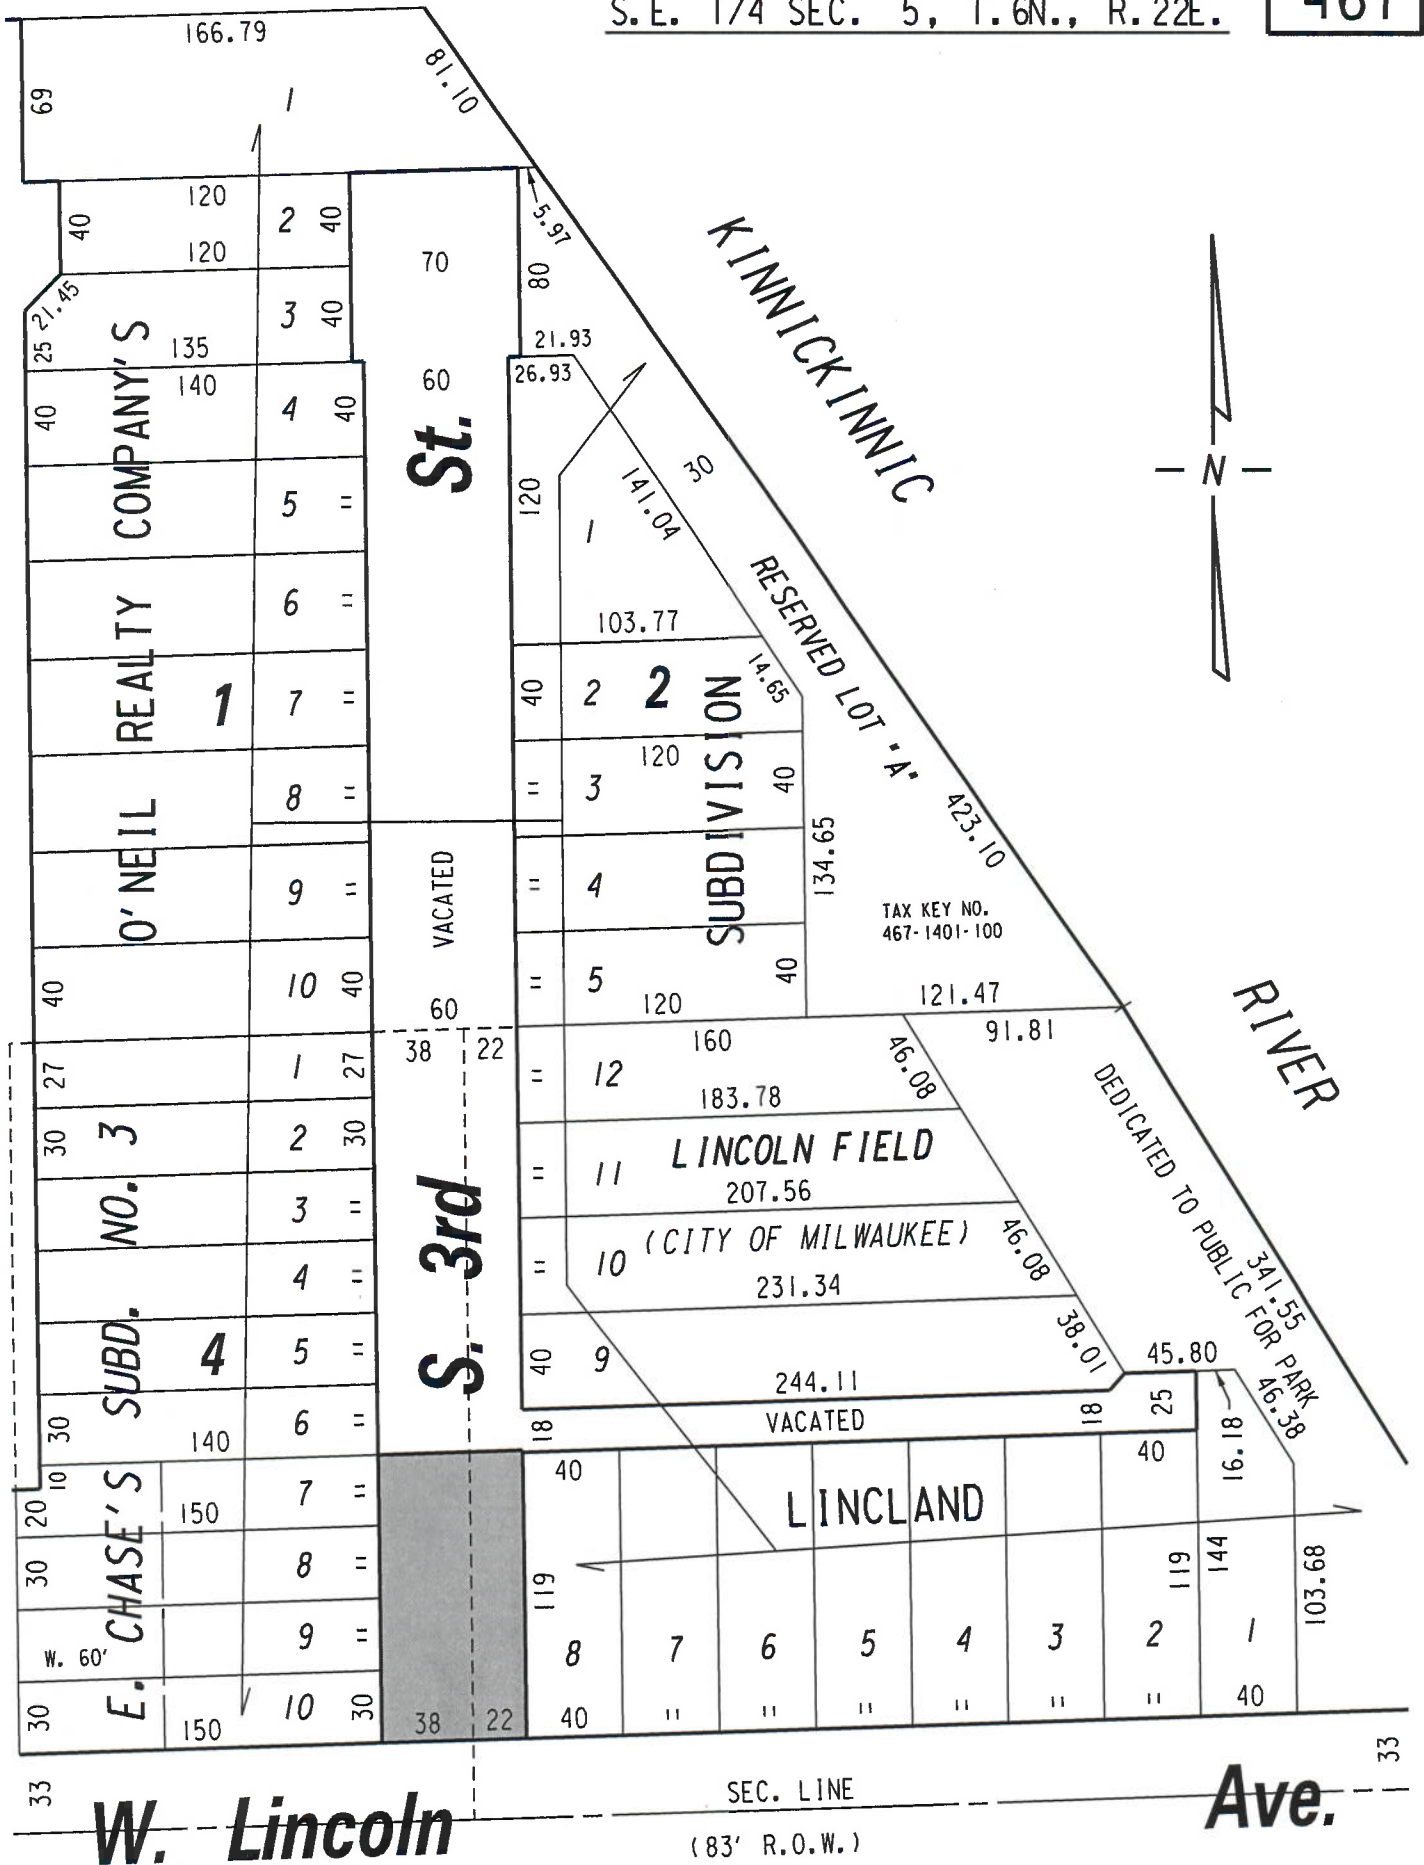


EXHIBIT "A"
 FILE NO. 210710

INFRASTRUCTURE SERVICES DIVISION

MILWAUKEE, WISCONSIN

ASSIGNED TO: W. FUCHS

CH'K'D. BY: W. FUCHS

DRAWN BY: W.F.

DATE: OCT. 6, 2021

PROJECT/GRANT NO.: WK52337437

SCALE: 1" = 80'

APPROVED BY:

[Signature]

[Signature]

CENTRAL DRAFTING & RECORDS MANAGER

CITY ENGINEER