





1 PROPOSED FRONT (NORTH) ELEVATION
SCALE: 1/4" = 1'-0"

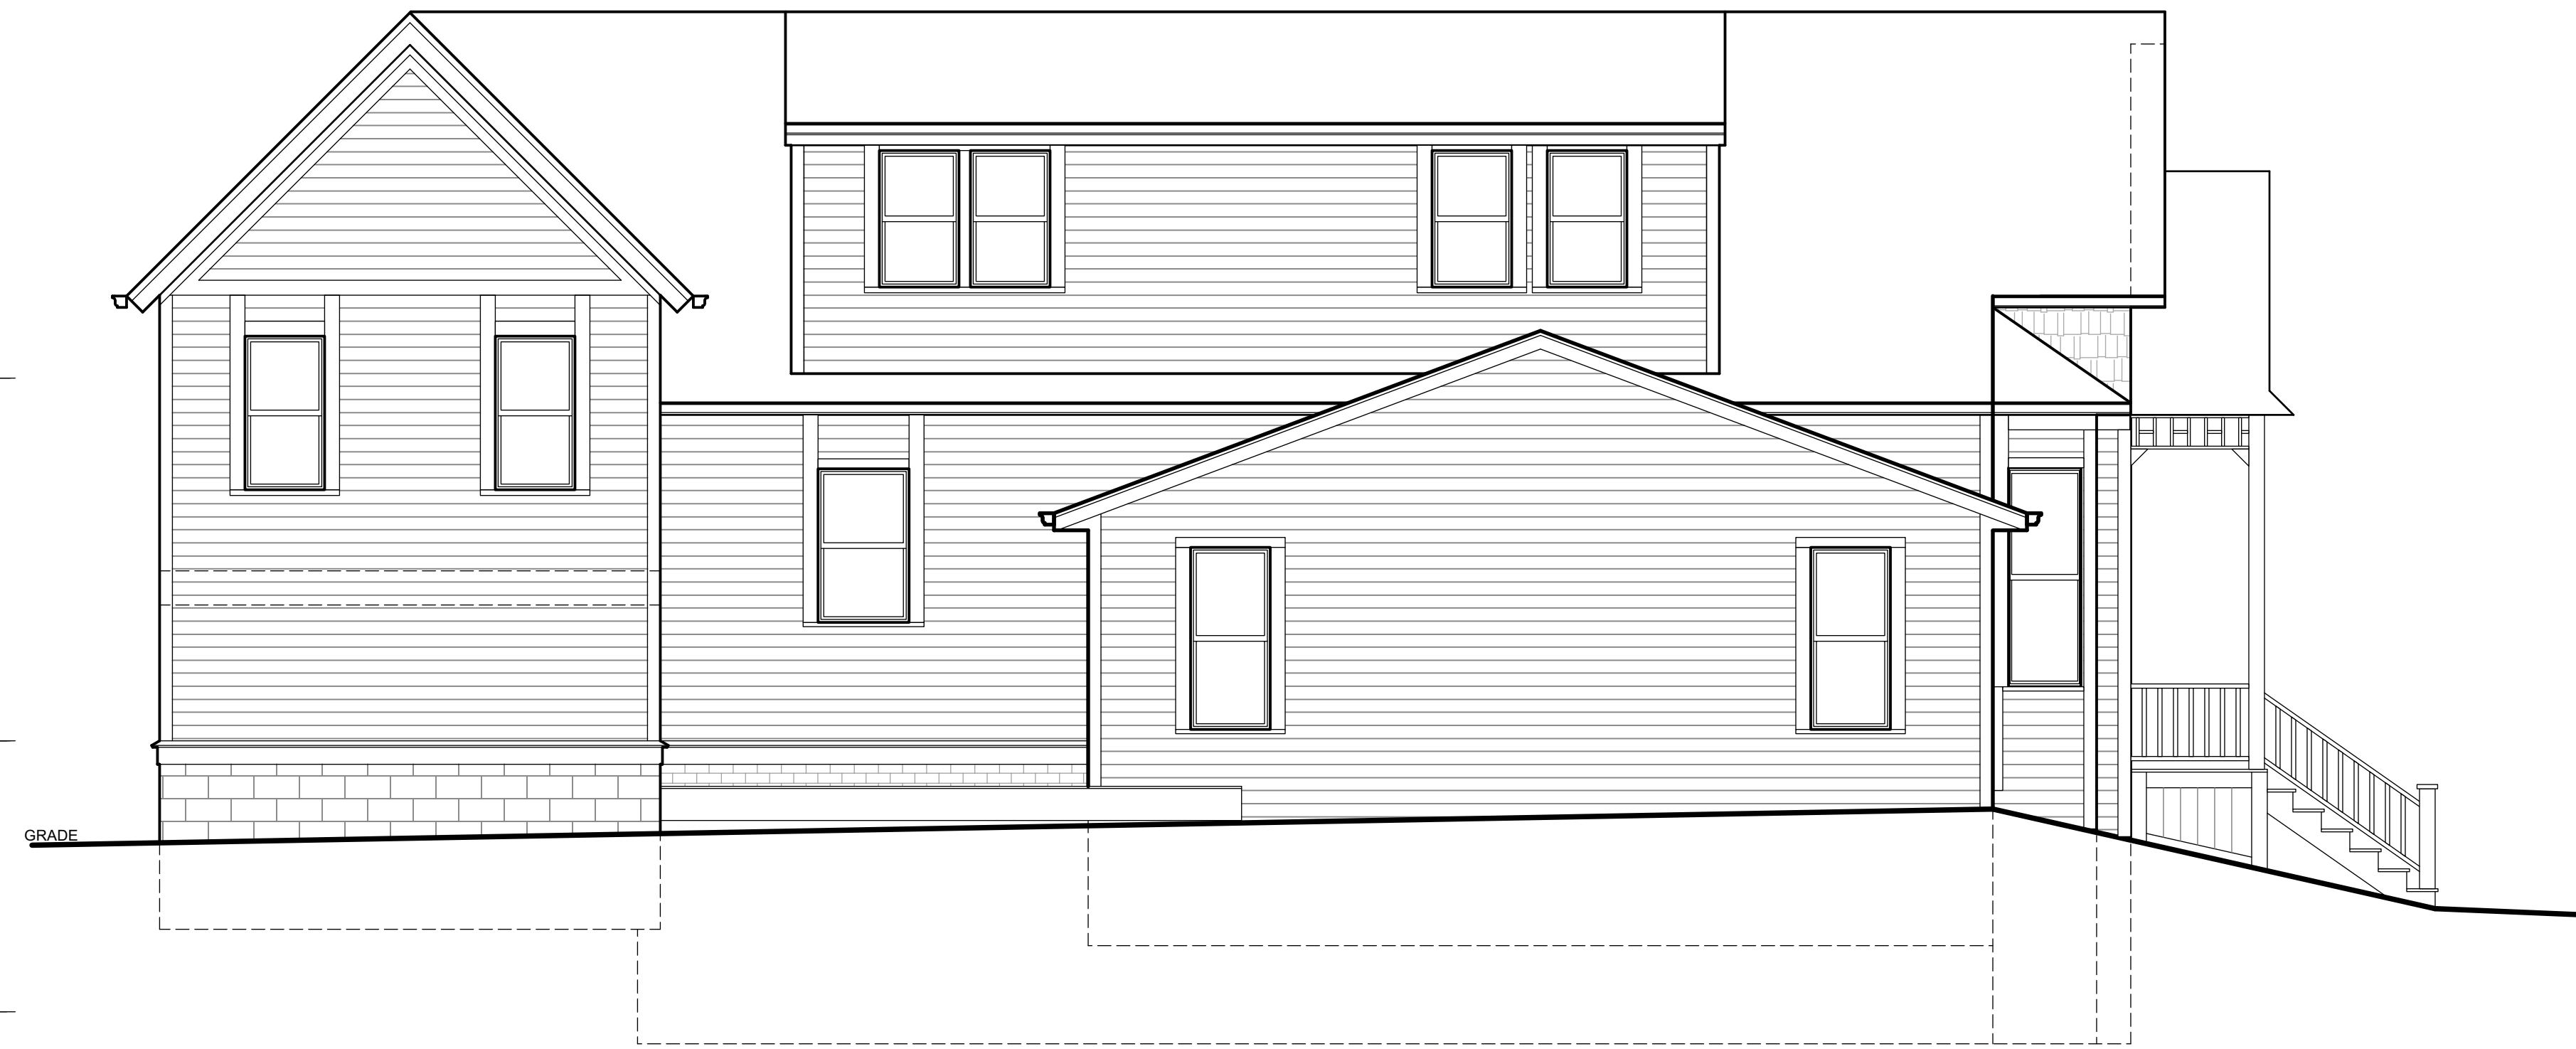

2 PROPOSED SIDE (EAST) ELEVATION
SCALE: 1/4" = 1'-0"

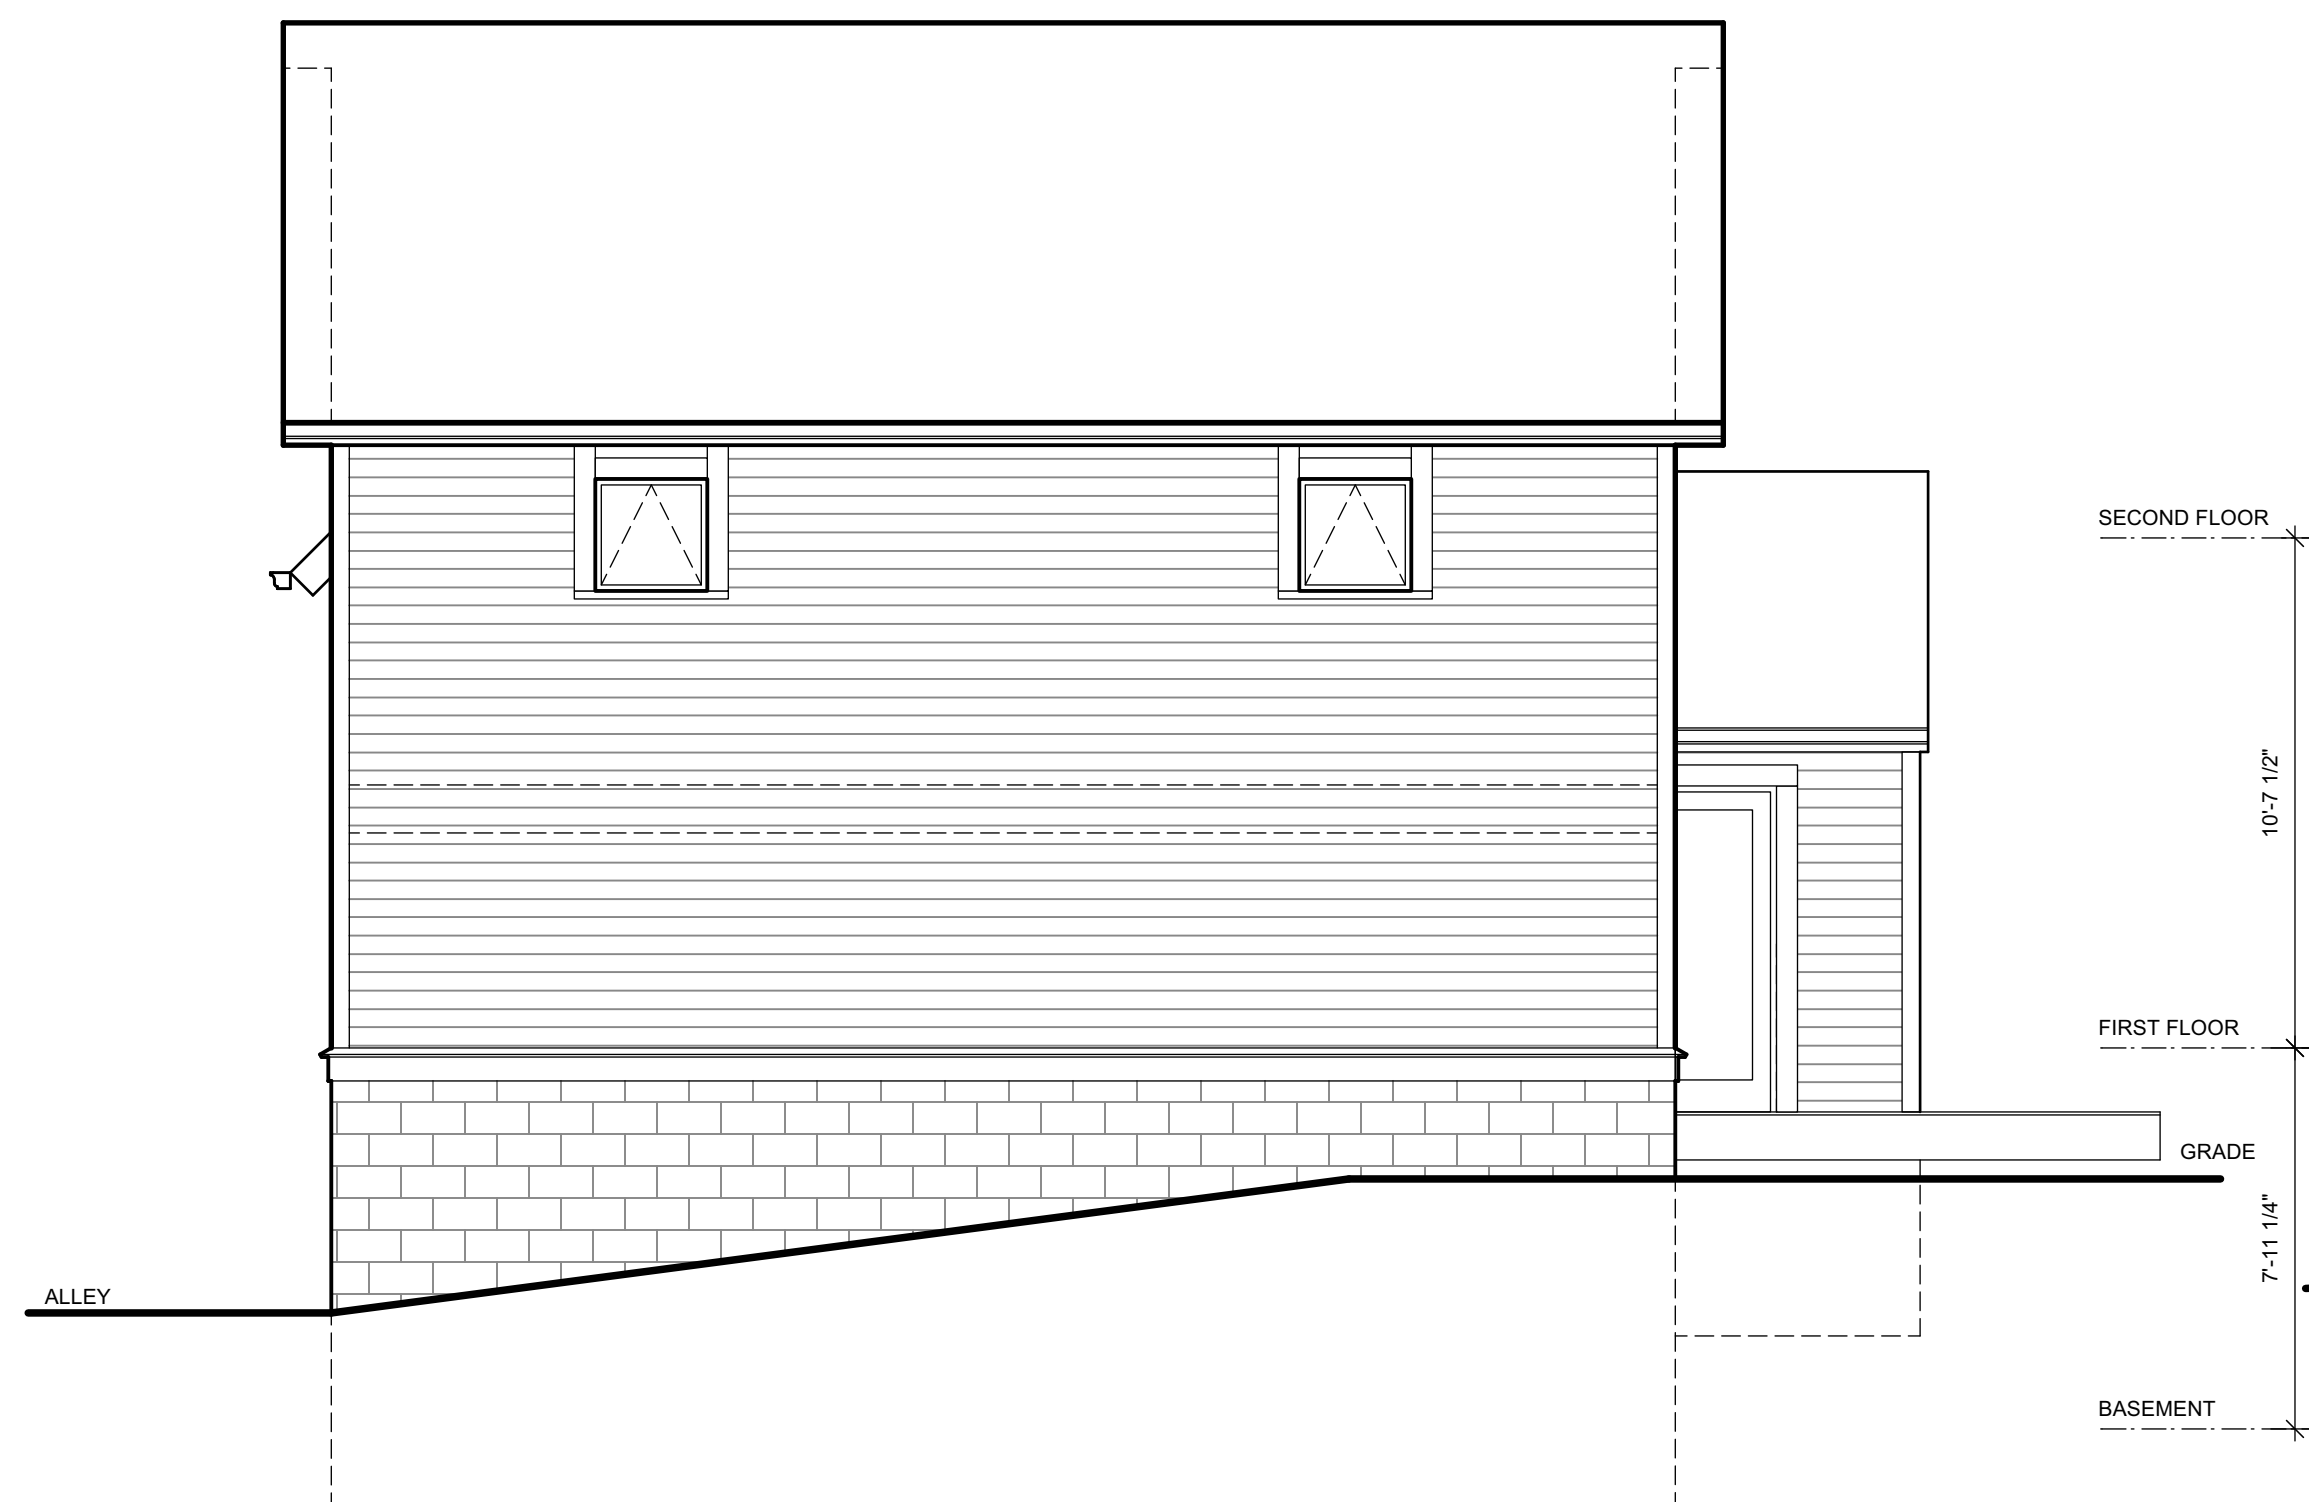

3 PROPOSED REAR (SOUTH) ELEVATION
SCALE: 1/4" = 1'-0"



4 PROPOSED SIDE (WEST) ELEVATION - (ALLEY VIEW)
SCALE: 1/4" = 1'-0"

PROGRESS SET 4/15/2021

OWNERSHIP OF DOCUMENTS
This document, and the ideas and design incorporated herein as an instrument of professional service, is the sole property of Koz-i-tec-ture and is not to be used in whole or in part for any other project or purpose without the expressed written authorization of Koz-i-tec-ture.

ADDITION and INTERIOR ALTERATIONS TO THE EXISTING SINGLE-FAMILY RESIDENCE

217 W RESERVOIR AVENUE
MILWAUKEE, WI 53212

Project

Sheet Title
PROPOSED ELEVATIONS

Revisions
---/--

Date: 4/15/2021

Job No.: 19-170

Sheet No.

A2.1