



S.W. 1/4 SEC. 31, T.7N., R.22E.

434

W. Mineral

(70' R.O.W.)

St.

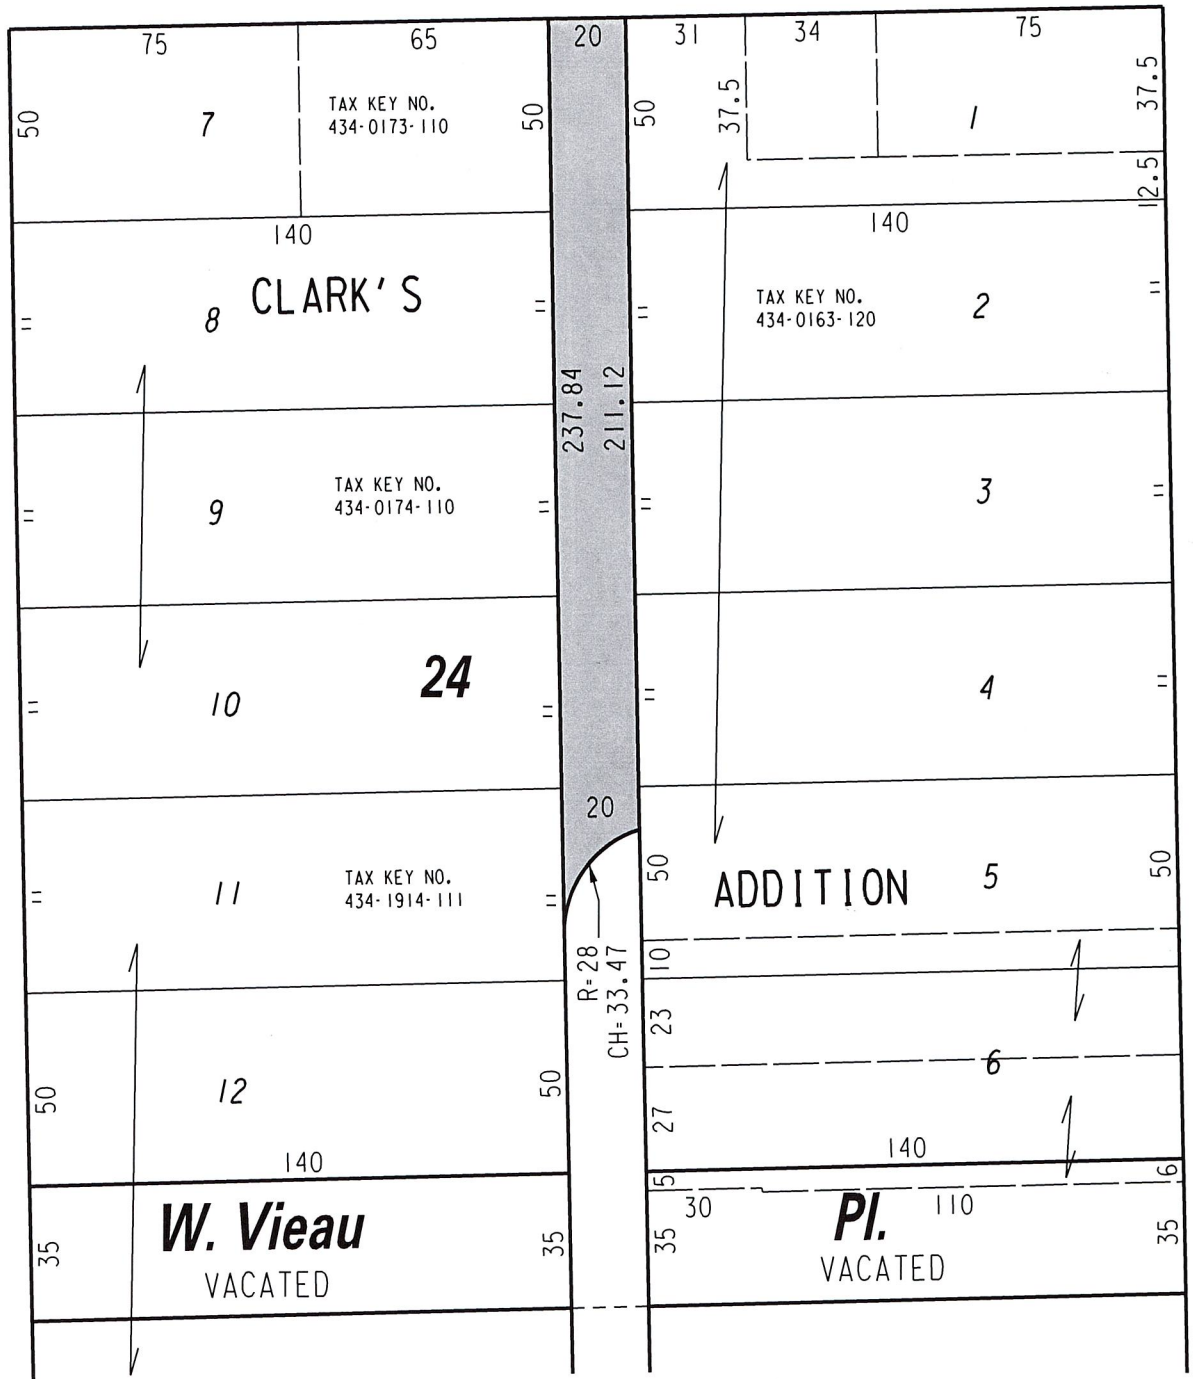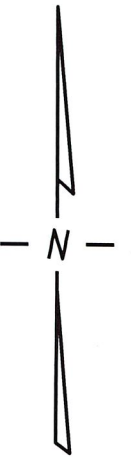

W. Scott

(70' R.O.W.)

St.


St.

(70' R.O.W.)

S. 24th

S. 25th

(70' R.O.W.)

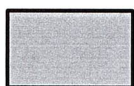

PORTION OF PUBLIC ALLEY
PROPOSED TO BE VACATED

EXHIBIT "A"

FILE NO. 241976

INFRASTRUCTURE SERVICES DIVISION

MILWAUKEE, WISCONSIN

ASSIGNED TO: D. BEKELE

CH'K'D. BY: D. BEKELE

DRAWN BY: D.B.

DATE: JUNE 12, 2025

PROJECT/GRANT NO.: WK52337454

SCALE: 1" = 50'

APPROVED BY: Y. MARTI


CENTRAL DRAFTING & RECORDS MANAGER


CITY ENGINEER