



1 **SITE PLAN**
 A1.0 Scale: 3/32" = 1'-0"



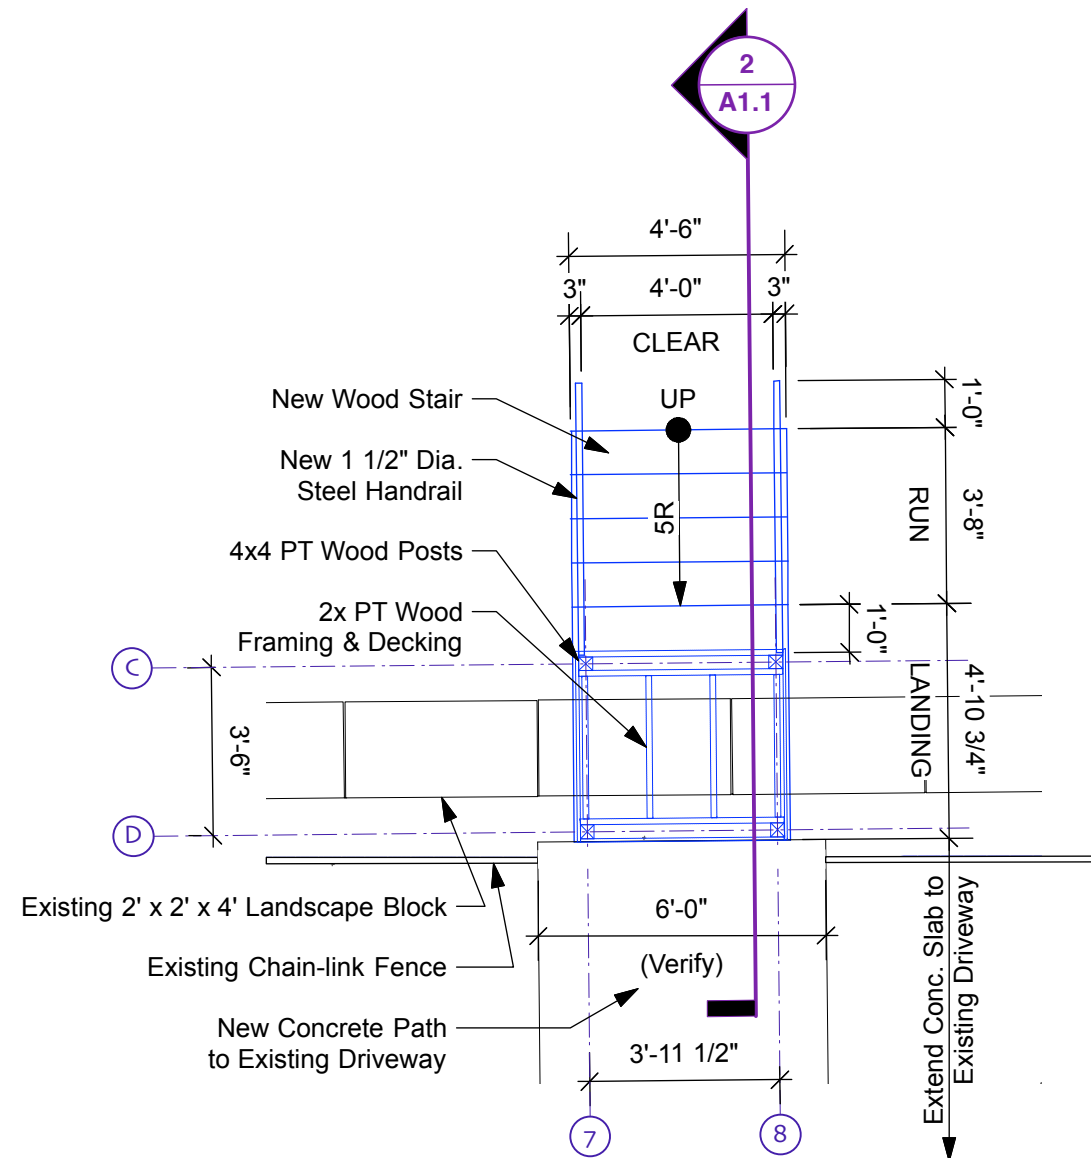

NOTE: Center New Stair @ Existing Opening In Fence (Verify Opening Dimension)

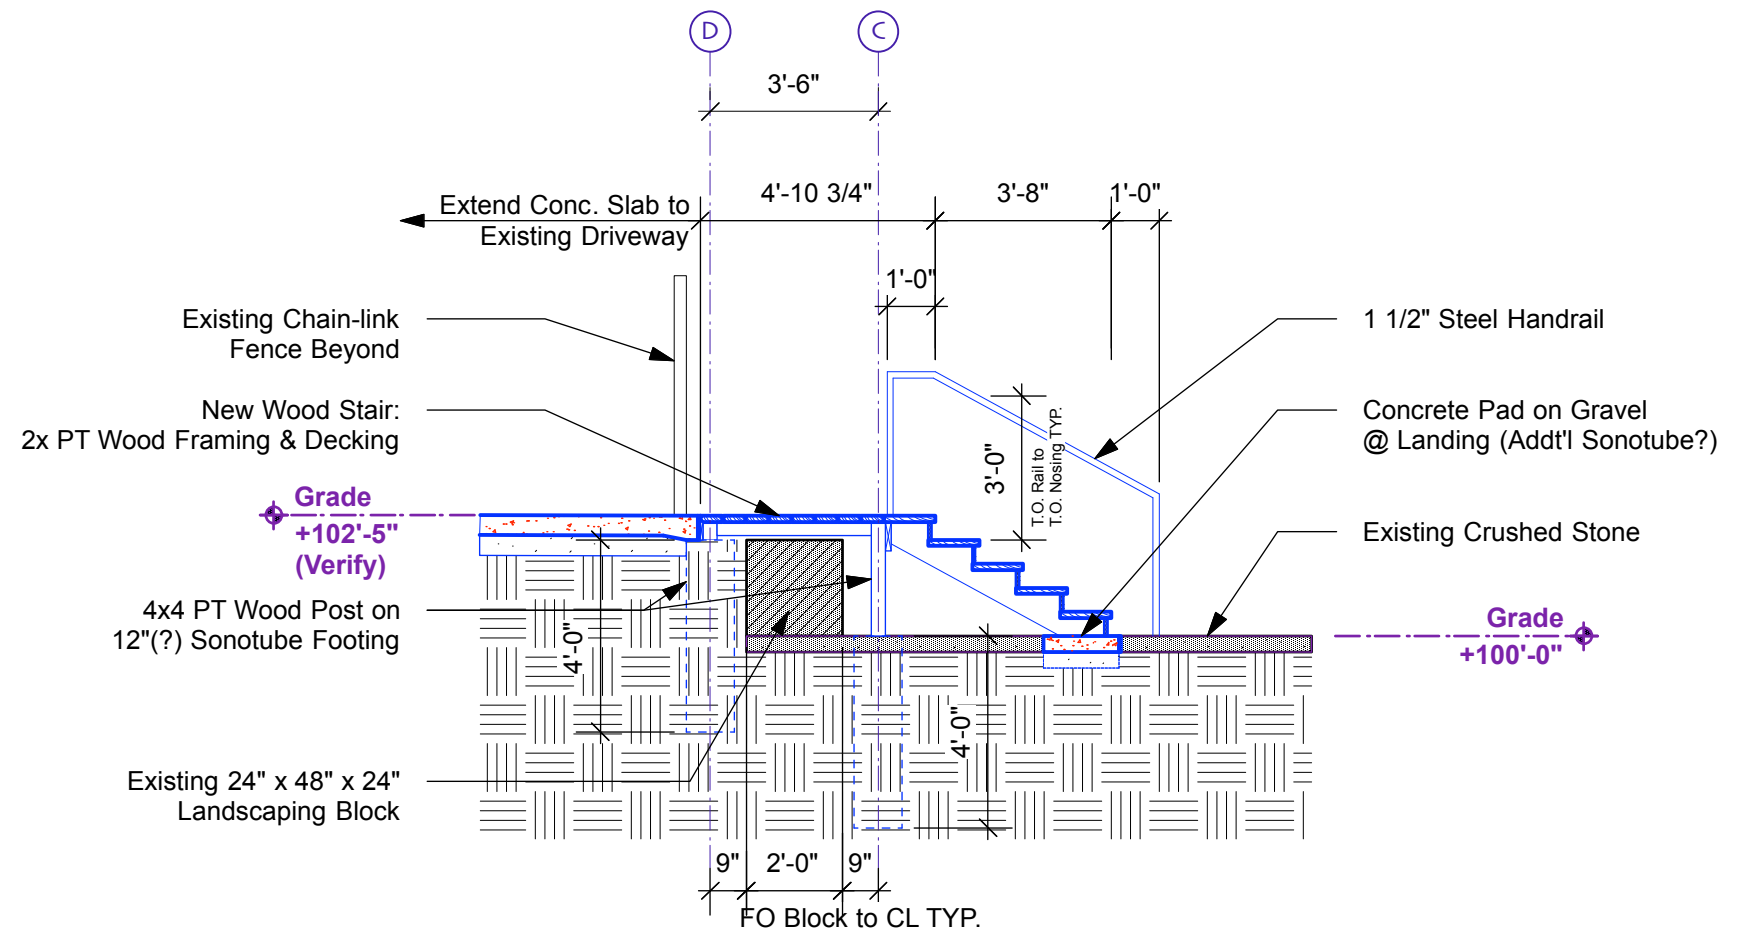

NOTE:
 - Maximum Tread Rise of New Wood Stair: 7"
 - Minimum Tread Run of New Wood Stair: 11"
 - Verify Elevation Change from Top Landing to Bottom Landing, if Greater than 30", Guard Rails will also be Required (Currently Only Handrail Shown)

1 BACK STAIR PLAN
 A1.1 Scale: 1/4" = 1'-0"

2 BACK STAIR SECTION - LOOKING WEST
 A1.1 Scale: 1/4" = 1'-0"



From E. Warren Ave, Looking East



From E. Warren Ave, Looking East

1 **EXISTING PHOTO - WARREN AVE**
A1.2 Scale: NTS

2 **EXISTING PHOTO - OUTDOOR BAR**
A1.2 Scale: NTS



From E. Warren Ave, Looking East



From Back of Seasonal Beergarden, Looking South

2
A1.3 **EXISTING PHOTO - EASTERN GATE**
Scale: NTS

2
A1.3 **EXISTING PHOTO - LOCATION OF NEW WOOD STAIR**
Scale: NTS