



CITY OF MILWAUKEE
 2013 MAR 27 AM 10:33
 CITY CLERK'S OFFICE



ATTENTION: PROOF ALL DRAWINGS CAREFULLY! IT IS THE RESPONSIBILITY OF THE CUSTOMER TO APPROVE COLOR, STYLE, SHAPE, PROPORTION OF GRAPHICS AND LOGOS, AND SPELLING OF TRADEMARKS AND SERVICEMARKS

LMS
LMS Sign & Electrical Service
 4811 W. Woolworth Avenue - Milwaukee, WI 53218
 T 414.982.3635 F 414.983.3739

PROJECT / LOCATION:
 PIZZA MAN
 2595 - 2597 N. DOWNER AVE.
 MILWAUKEE, WI 53211

ACCOUNT REP: MARY KOWALSKI
 PROJECT MANAGER:
 DRAWN BY: MM
 Underwriters Laboratories Inc.  ELECTRICAL TO USE U.L. LISTED COMPONENTS AND SHALL MEET ALL N.E.C. STANDARDS.
ALL ELECTRICAL SIGNS ARE TO COMPLY WITH U. L. 48 AND ARTICLE 600 OF THE N. E. C. STANDARDS, INCLUDING THE PROPER GROUNDING AND BONDING OF ALL SIGNS.

DATE: 02.21.13
 SCALE: N.T.S.
 SHEET #: 1 of 1
 DESIGN ORDER #: 70408
 FILE NAME: PM_SIGNS_PHOTO_2


REVISIONS: Photo Edit 03.22.13

 Colors Depicted In This Rendering May Not Match Actual Finished Materials.
 Refer To Product Samples For Exact Color Match
 CLIENT APPROVAL/DATE: _____

This original drawing is provided as part of a planned project and is not to be exhibited, copied or reproduced without the written permission of LMS Sign Service, or its authorized agent.
 © 2012

FIELD SURVEY REQUIRED PRIOR TO FABRICATION

- SIGN PLACEMENT DIMENSIONS TO BE FIELD VERIFIED PRIOR TO FABRICATION.

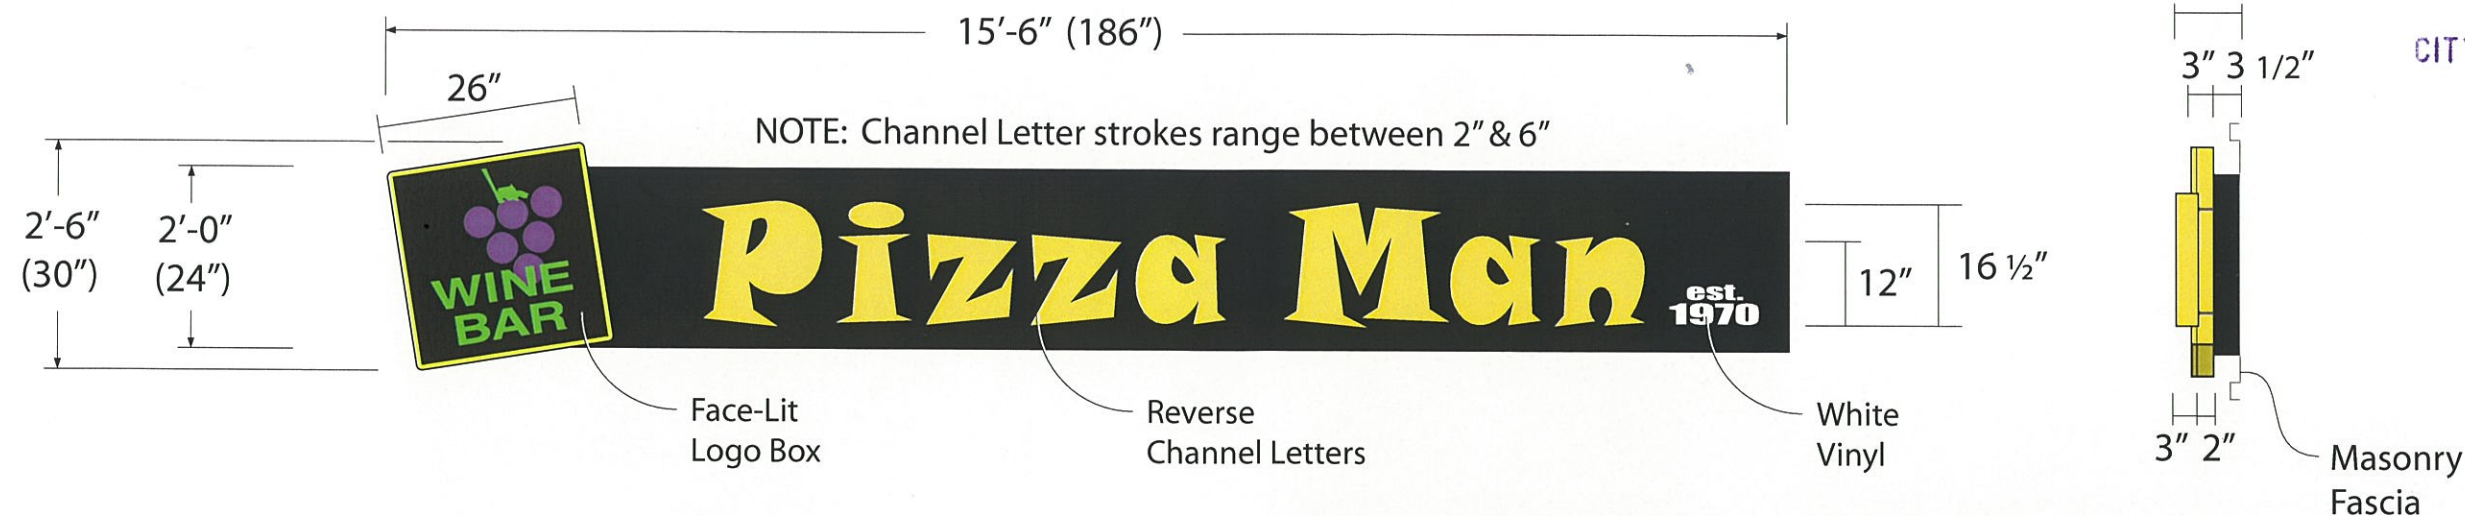

CITY OF MILWAUKEE
2013 MAR 27 AM 10: 33
CITY CLERK'S OFFICE

A Single Face Illuminated Wall Sign

SPECIFICATIONS FOR FABRICATION AND INSTALLATION:

- Internally illuminated cabinet built to UL specifications
- Quantity: One (1)
- Construction type: Extruded aluminum
- Overall length of sign: 15' - 6" / Overall height of sign: 2' - 0"
- Total square feet: 31
- Cabinet depth: +/- 3"
- Letters: Aluminum Reverse Channel 3" deep, 2" stand off
- Paint: Gold PMS 114C, and Black (satin finish)
- Logo Box: Matte Black opaque Lexan face w/ first surface vinyl graphics
- Trim Cap: Gold
- Mounting method: Consealed anchors flush to masonry wall
- Illuminated with white LED's
- Primary electrical requirement: 120 Volt (installed within six feet of sign by others)
Timer or photo-cell (installed by others)



ATTENTION: PROOF ALL DRAWINGS CAREFULLY! IT IS THE RESPONSIBILITY OF THE CUSTOMER TO APPROVE COLOR, STYLE, SHAPE, PROPORTION OF GRAPHICS AND LOGOS, AND SPELLING OF TRADEMARKS AND SERVICEMARKS

LMS

LMS Sign & Electrical Service
4811 W. Woolworth Avenue - Milwaukee, WI 53218
T 414.982.3635 F 414.983.3739

PROJECT / LOCATION:
PIZZA MAN
2595 - 2597 N. DOWNER AVE.
MILWAUKEE, WI 53211


ACCOUNT REP: MARY KOWALSKI
PROJECT MANAGER:
DRAWN BY: MM
 Underwriters Laboratories Inc. ELECTRICAL TO USE U.L. LISTED COMPONENTS AND SHALL MEET ALL N.E.C. STANDARDS.
ALL ELECTRICAL SIGNS ARE TO COMPLY WITH U.L. 48 AND ARTICLE 600 OF THEN. E. C. STANDARDS, INCLUDING THE PROPER GROUNDING AND BONDING OF ALL SIGNS.

DATE: 02.21.13
SCALE: 3/8"=1'-0"
SHEET #: 1 of 2
DESIGN ORDER #: 70408
FILE NAME: PM_SIGN_A_rev1

REVISIONS: Dimensions 3-22-13

*Colors Depicted In This Rendering May Not Match Actual Finished Materials.
Refer To Product Samples For Exact Color Match*
CLIENT APPROVAL/DATE: _____

This original drawing is provided as part of a planned project and is not to be exhibited, copied or reproduced without the written permission of LMS Sign Service, or its authorized agent.
© 2012

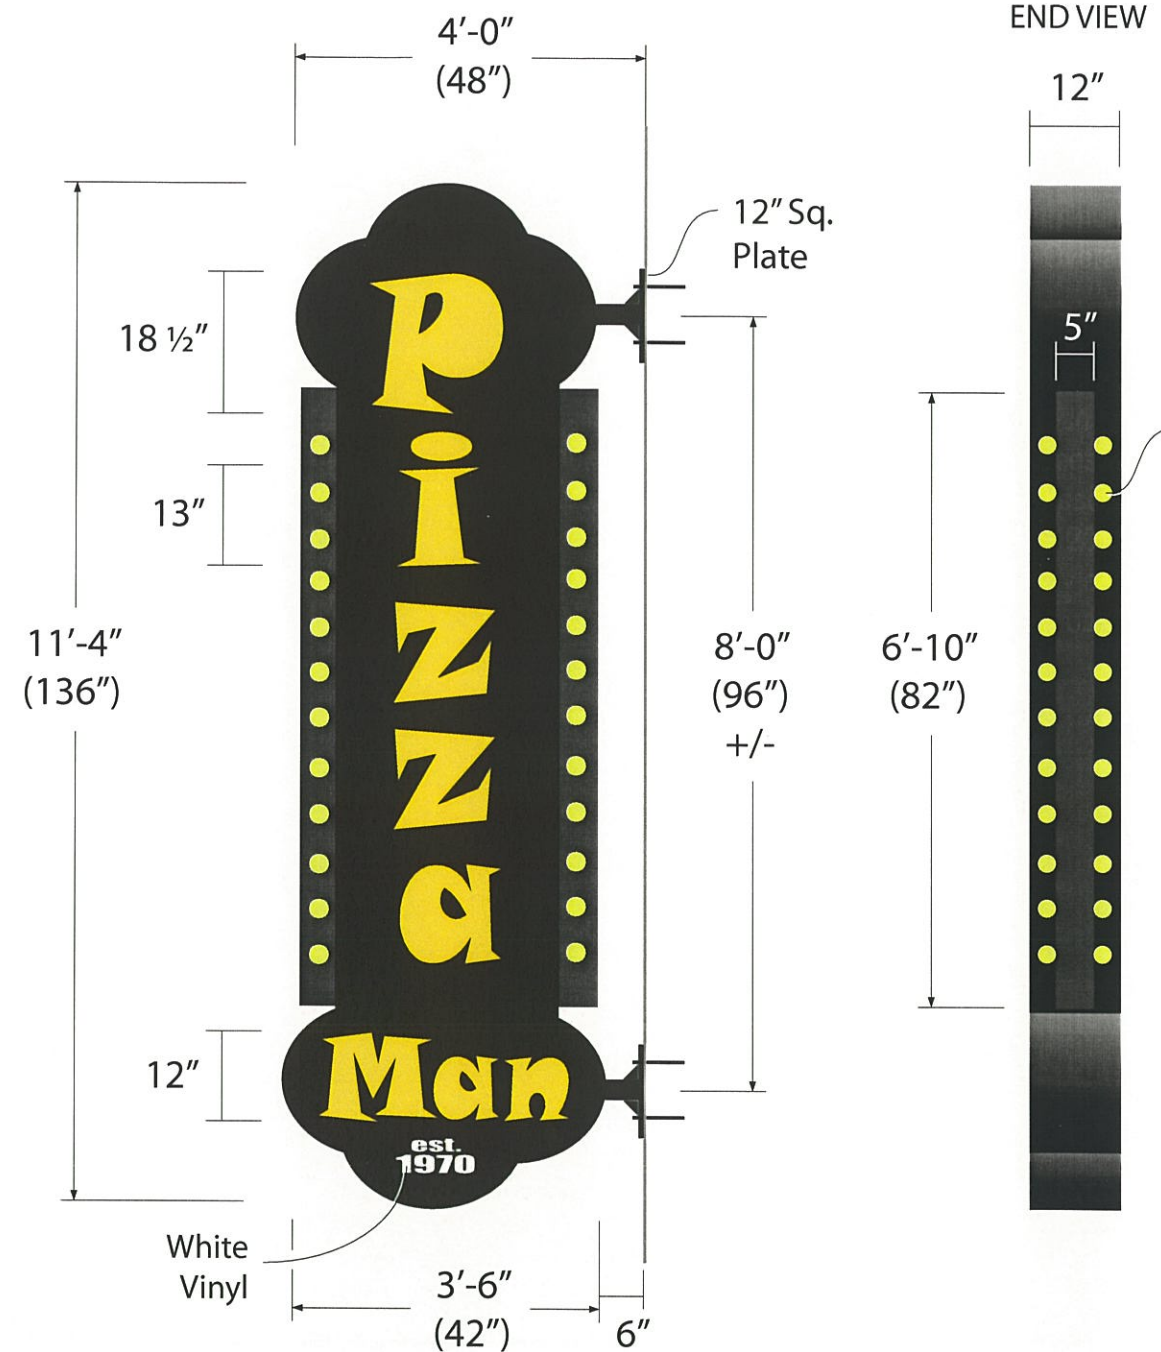

B Double Face Illuminated Wall Sign

SPECIFICATIONS FOR FABRICATION AND INSTALLATION:

- Internally illuminated cabinet built to UL specifications
- Quantity: One (1)
- Construction type: Extruded aluminum
- Overall width of sign: 3' - 6" / Overall height of sign: 11' - 4"
- Total square feet: 39.66
- Cabinet depth: +/- 12"
- Face type: Routed aluminum backed up w/ Yellow plex (PMS 114C)
- Paint: Black & Medium Grey (satin finish)
- Mounting method: 3" square tubes w/ plates, gussets & anchor bolts
- Illuminated with high output fluorescent lamps & exposed chaser bulbs
- Primary electrical requirement: 120 Volt (installed within six feet of sign by others)
- Timer or photo-cell (installed by others)

CITY OF MILWAUKEE
 2013 MAR 27 AM 10: 33
 CITY CLERK'S OFFICE



FIELD SURVEY REQUIRED PRIOR TO FABRICATION

- SIGN PLACEMENT DIMENSIONS TO BE FIELD VERIFIED PRIOR TO FABRICATION.

ATTENTION: PROOF ALL DRAWINGS CAREFULLY! IT IS THE RESPONSIBILITY OF THE CUSTOMER TO APPROVE COLOR, STYLE, SHAPE, PROPORTION OF GRAPHICS AND LOGOS, AND SPELLING OF TRADEMARKS AND SERVICEMARKS

LMS
LMS Sign & Electrical Service
 4811 W. Woolworth Avenue - Milwaukee, WI 53218
 T 414.982.3635 F 414.983.3739

PROJECT / LOCATION:
 PIZZA MAN
 2595 - 2597 N. DOWNER AVE.
 MILWAUKEE, WI 53211

ACCOUNT REP: MARY KOWALSKI
 PROJECT MANAGER:
 DRAWN BY: MM
 Underwriters Laboratories Inc. ncc ELECTRICAL TO USE U.L. LISTED COMPONENTS AND SHALL MEET ALL N.E.C. STANDARDS.
ALL ELECTRICAL SIGNS ARE TO COMPLY WITH U. L. 48 AND ARTICLE 600 OF THEN. E. C. STANDARDS, INCLUDING THE PROPER GROUNDING AND BONDING OF ALL SIGNS.

DATE: 02.21.13
 SCALE: 3/8"=1'-0"
 SHEET #: 2 of 2
 DESIGN ORDER #: 70408
 FILE NAME: PM_SIGN_B_rev1

REVISIONS: Photo Edit 3-22-13
 Colors Depicted In This Rendering May Not Match Actual Finished Materials. Refer To Product Samples For Exact Color Match
 CLIENT APPROVAL/DATE: _____

This original drawing is provided as part of a planned project and is not to be exhibited, copied or reproduced without the written permission of LMS Sign Service, or its authorized agent.
 © 2012