

CITY OF MILWAUKEE

DPW – Infrastructure Services Division – Transportation Operations

Regarding the recommendation for installation of stop control
on West Melvina Street at North 13th Street.



-  = EXISTING STOP
-  = EXISTING YIELD
-  = NEW STOP

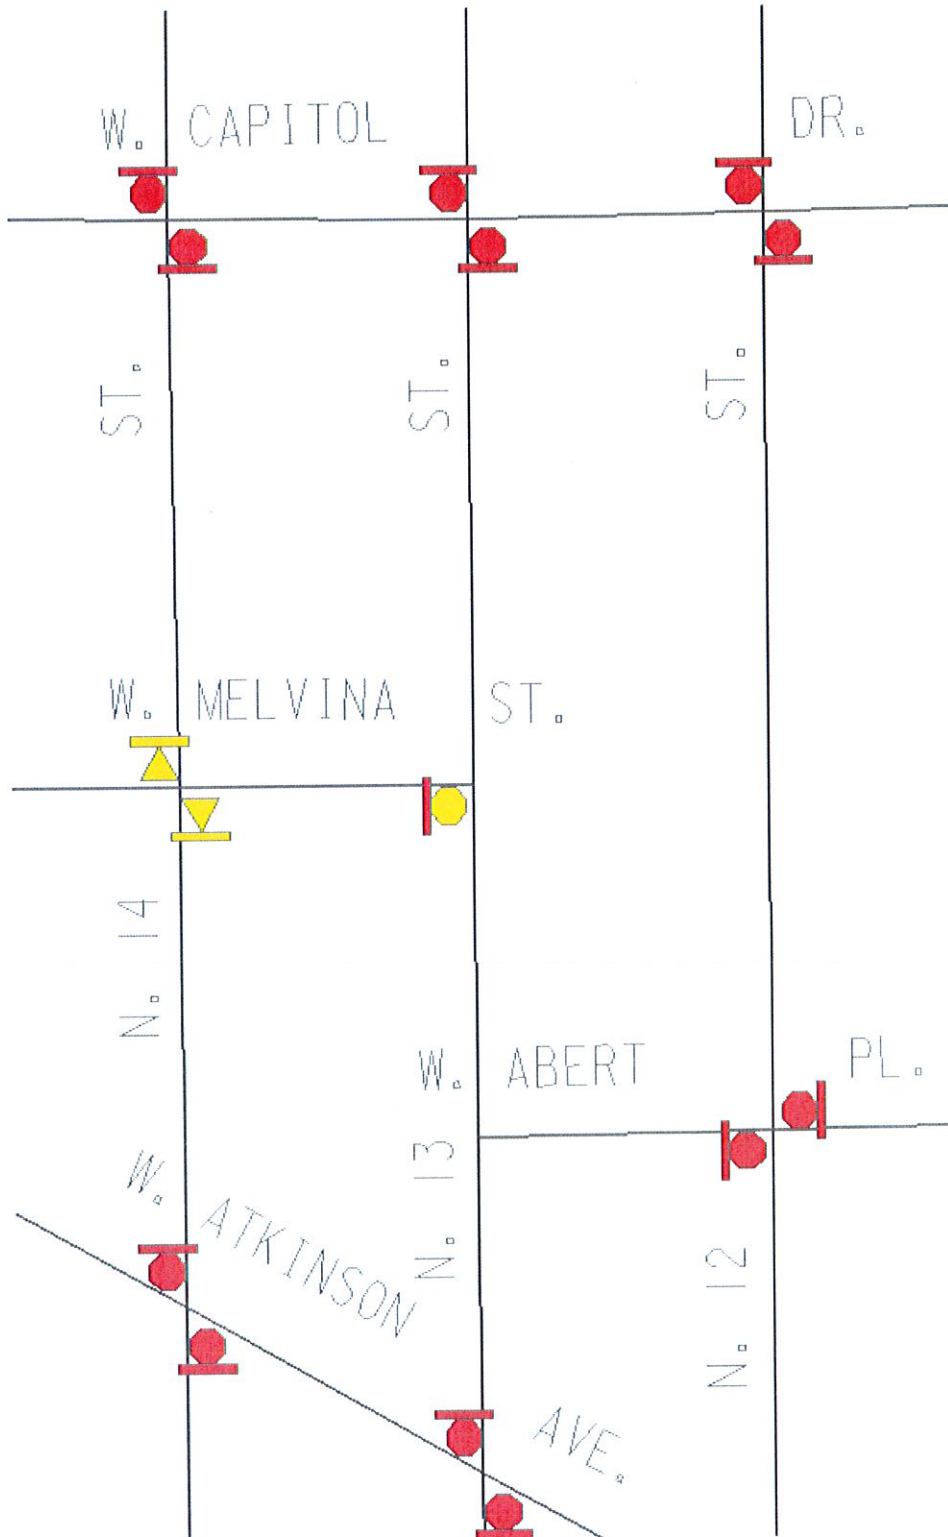


Exhibit A