


LAKE PARK LAWN BOWLING PLAN		
SCALE: 1/4" = 1'	APPROVED BY:	DRAWN BY: J.R.L.
DATE: 06-29-2020		REVISED:
		DRAWING NUMBER
		A-1

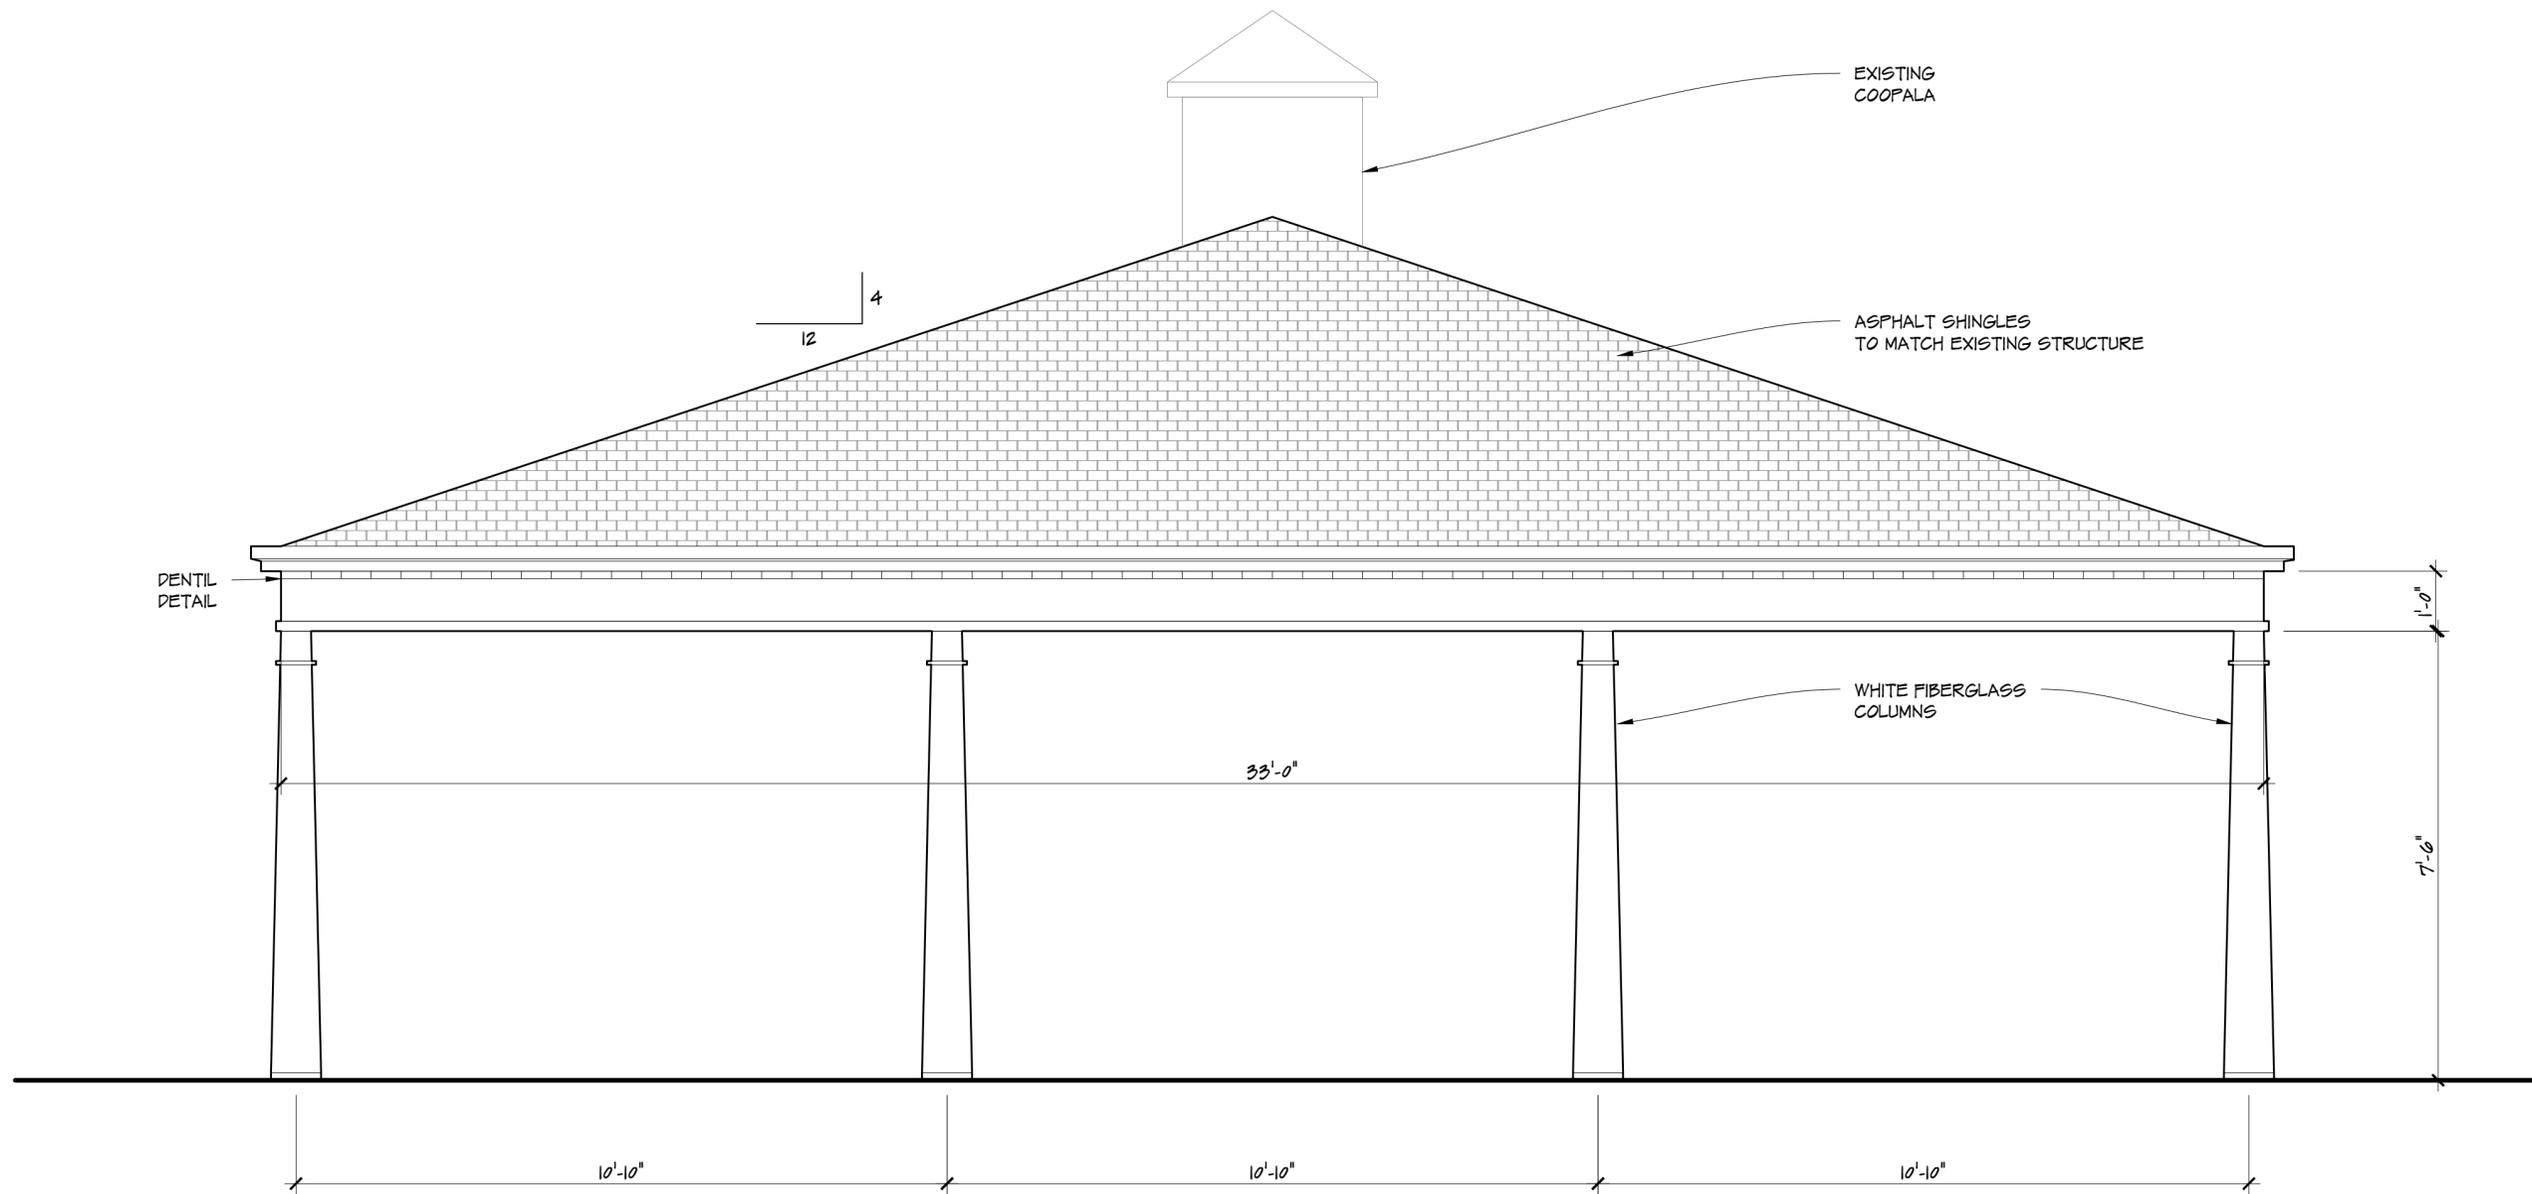

LAKE PARK LAWN BOWLING ENTRY ELEVATION		
SCALE: 1/2" = 1'	APPROVED BY:	DRAWN BY: J.R.L.
DATE: 06-29-2020		REVISED:
		DRAWING NUMBER
		A-2