

SITE PLAN - RIVERWALK

Scale: Not to Scale

New Galvanized Metal
Bracket w/ LED Sign Lighting

New Galvanized Metal Wall Hung
Canopy w/Corrigated Metal Roofing



New Galvanized Metal Railing
System w/ Continuous Concrete
Table Tops

View - RIVERWALK

Scale: Not to Scale

New Galvanized Metal
Bracket w/ LED Sign Lighting

New Galvanized Metal Wall Hung
Canopy w/Corrigated Metal Roofing

New Galvanized Metal Wall Hung
Canopy w/Corrigated Metal Roofing
Over Seasonal Outdoor Tap



New Galvanized Metal Railing
System w/ Continuous Concrete
Table Tops

New Concrete Table Top on Wood
Framed Partition w/ Doug Fir Siding

Existing Boat Dock
to Remain


View - RIVERWALK

Scale: Not to Scale



View - RIVERWALK

Scale: Not to Scale

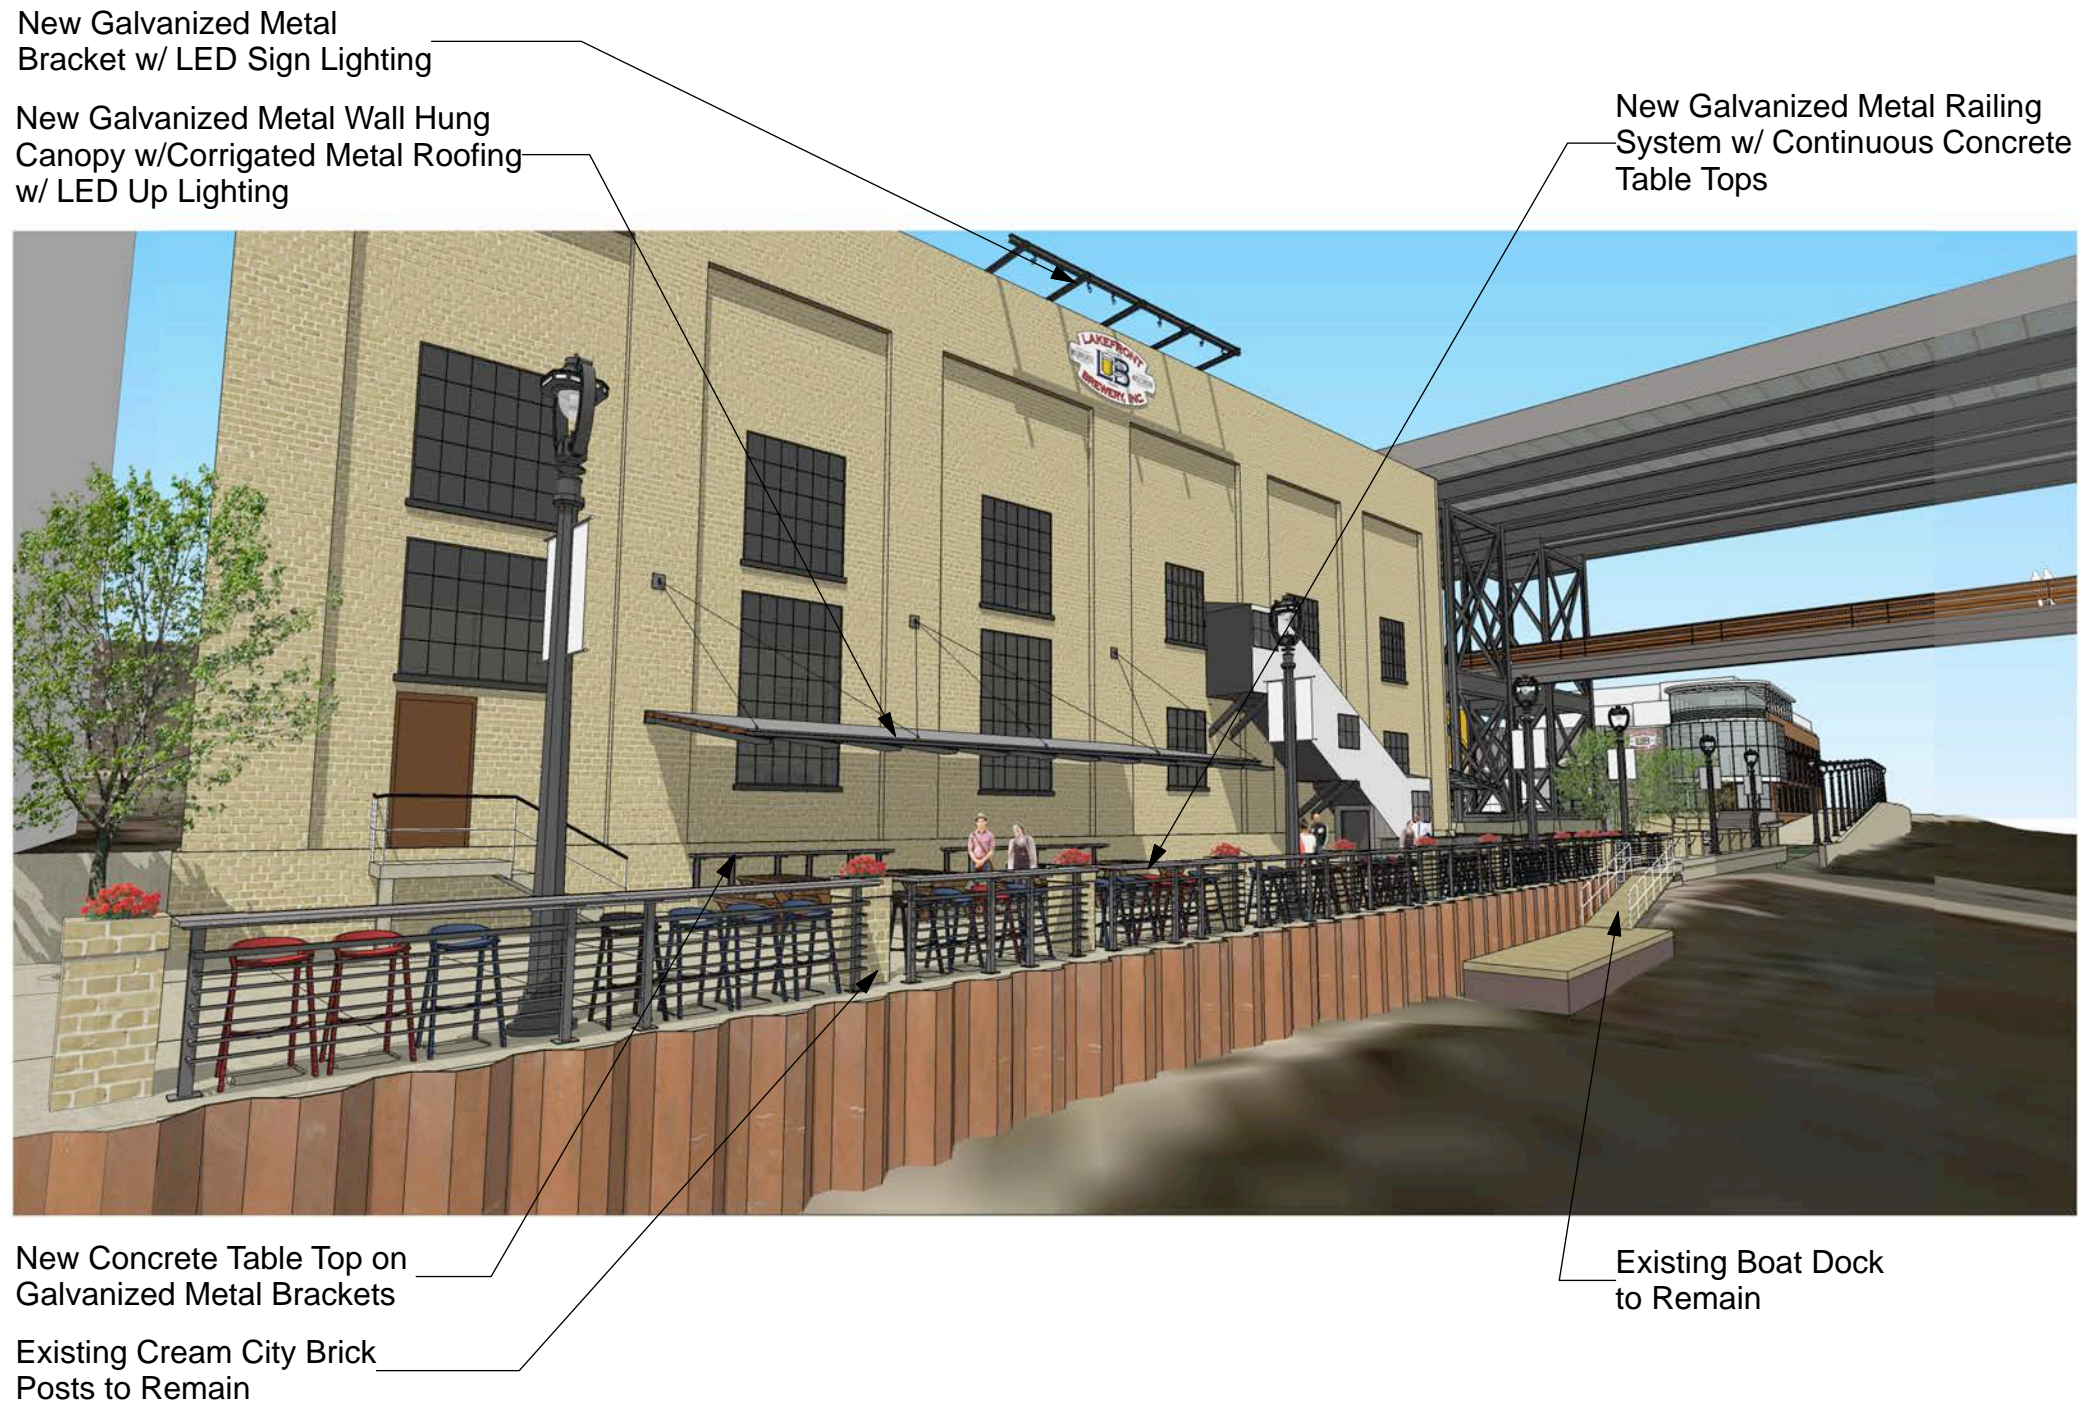

View - RIVERWALK

Scale: Not to Scale





EXISTING VIEW - RIVERWALK

Scale: Not to Scale