







# CITY OF MILWAUKEE

## DPW – Infrastructure Services Division – Transportation Operations

Regarding the recommendation for installation of  
Yield control on North 81<sup>st</sup> Street at West Melvina Street.



-  = EXISTING STOP
-  = EXISTING YIELD
-  = NEW STOP
-  = NEW YIELD
-  = SIGNAL
-  = ONE WAY

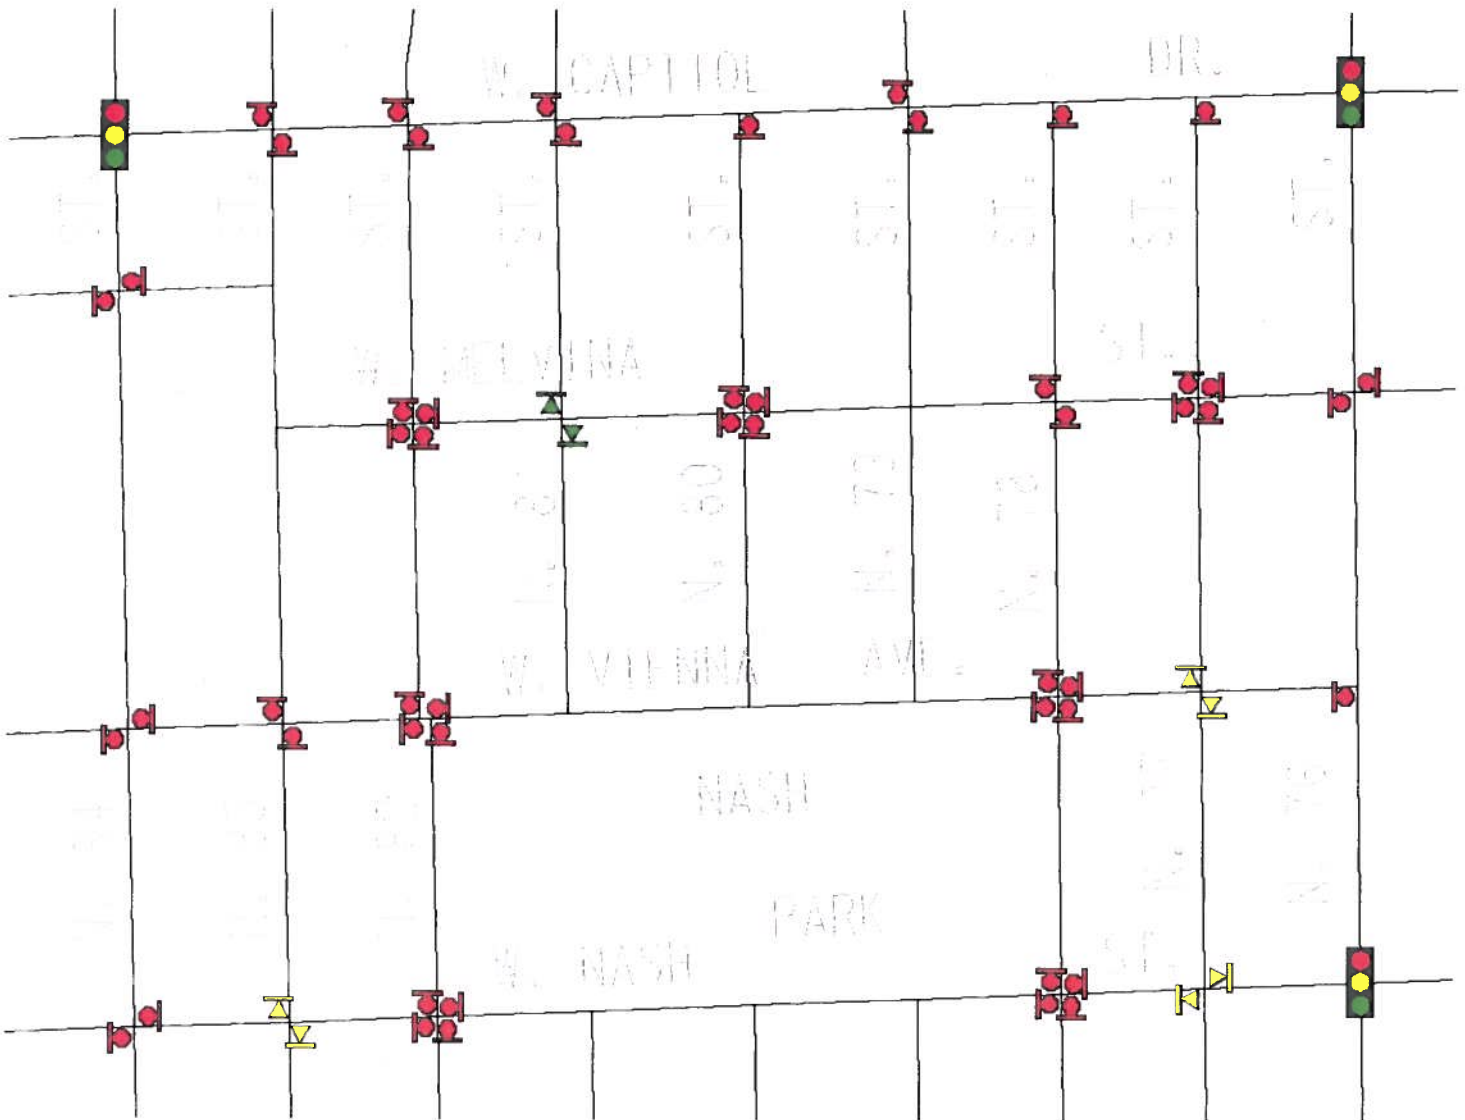


Exhibit A