

SIGN SPECIFICATIONS

[A] - CABINET

Lighting: Non-Lit
Material: Aluminum
Face Color: Paint Sherwin Williams Universal Khaki SW 6150
Cabinet Color: Paint Sherwin Williams Universal Khaki SW 6150
Installation: New Structure

[B] - NON-ILLUMINATED LETTERS

Description: FCO
Material: Aluminum
Depth: 1/4"
Face Color: Black [TBD]
Returns: Black [TBD]
Installation: Flush to monument

[C] - GRAPHICS



Material: Mask & Spray
Color: Paint Sherwin Williams Library Pewter SW 0038

[D] - GRAPHICS

Material: Opaque Vinyl
Color: White 7725-20 [TBD]

[E] - BASE

Material: Masonry by others

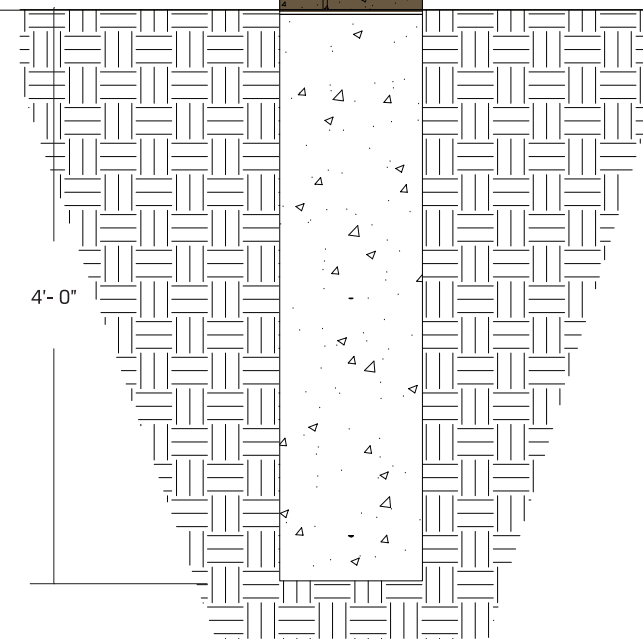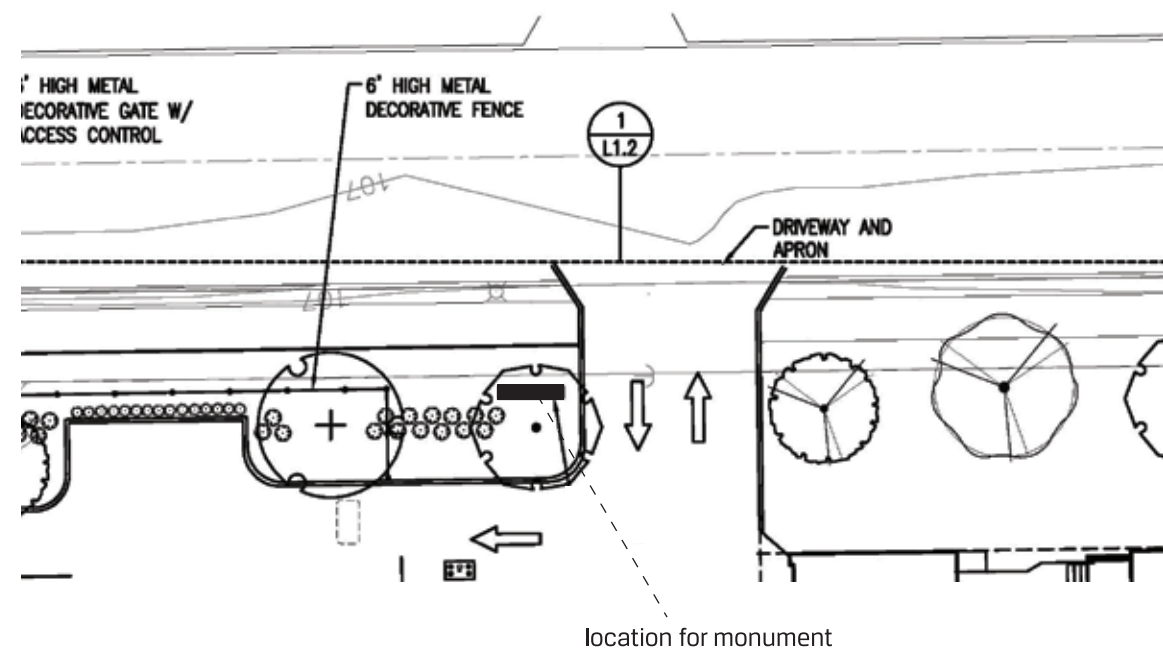

This document is owned by and the information contained in it is proprietary to Poblockki Sign Company, LLC. By receipt hereof, the holder agrees not to use the information, disclose it to any third party or reproduce this document without the prior written consent of Poblockki Sign Company, LLC. Holder also agrees to immediately return this document upon request by Poblockki Sign Company, LLC.
 This document represents only an approximation of material colors specified. Actual product colors may vary from this print or digital image.

Project

McKinley Apartments
 Milwaukee, Wisconsin

Scale: 3/4"=1'
 Original Page Size: 11" x 17"

Notes
ARTWORK REQUIRED
COLORS [TBD]

Revisions

REV	DESCRIPTION	BY	DATE
01	update colors	seb	04.04.23
02	update logo	seb	04.21.23

Rep.: Dan Schumann Orig. Date: 03/29/23
 Drawn By: Sarah Biagioni

Sign Loc. No. .

MON-01
 S/F Monument
 Sign Type

95520
 OPP - Project - Job No.

C01
 Design