



PETITION FOR A SPECIAL PRIVILEGE ccl-246 (12/13)

SP _____
CCF _____

- New application \$250.00 Fee
- Amendment to add items to Special Privilege # _____ (\$125.00 Fee)
- Amendment to remove items from Special Privilege # _____ (No fee)
- Amendment for change of ownership for Special Privilege # _____ (No fee)

- File petition with the Department of Public Works, Attention: Special Privileges, 841 North Broadway, Room 919, Milwaukee, WI 53202.
- Fee must be submitted with petition. Checks should be made payable to the City of Milwaukee.
- Questions? Call 414-286-2454

To the Honorable, The Common Council of the City of Milwaukee:

The Licensee Aurora Health Care, Inc.
(Name of Individual, Partners, Corporation or LLC)

being the owners of the following property known by street address as 647 W Virginia Street, 53204
(Street Address and Zip Code)

in the 12th Aldermanic District respectfully petition the Common Council of the City of Milwaukee according to the provisions of Section 66.0425 of the Wisconsin Statutes, that the following privilege be granted:


Description of Special Privilege: Aurora will bore underground to run a conduit with telephone and network cabling between the building at 750 W Virginia Street and 647 W Virginia Street. Most of the conduit will run below property owned by the Tannery Business Center but it will also cross under Virginia Street. See the attached information.

Of which a plan or sketch is herewith submitted. Petitioner agrees to comply with all laws and all ordinances of the City of Milwaukee, to abide by any order or resolution of the Common Council affecting this privilege, to be primarily liable for damages to person or property by reason of the granting of such privilege, pay annual compensation as provided by law in the sum to be fixed by the proper city officers, and to file and keep current throughout the existence of the privilege, a certificate of insurance indicating applicant holds a public liability policy in at least the sums of \$25,000.00/\$50,000.00 bodily injury, and \$10,000.00 property damage, insuring the city against any liability that might arise by reason of the privilege.

Petitioner further agrees to remove said privilege whenever public necessity so requires when so ordered upon resolution adopted by the Common Council or other legislative body.

Should this special privilege be discontinued for any reason whatsoever, petitioner agrees to remove all construction work executed pursuant to this special privilege, to restore to its former condition and to the approval of the Commissioner of Public Works, any curb, pavement, or other public improvement which was removed, changed or disturbed by reason of the granting of this special privilege. Petitioner further agrees not to contest the validity of Section 66.0425 of the Wisconsin Statutes, or the legality of this special privilege in any way.

Name (Please Print): Michael Connor, Senior Vice President of Facilities
(Individual, Partner, or Agent if corporation or LLC as shown above)

Signature: 
(Individual, Partner, or Agent if corporation or LLC)

Corporation or LLC Name: Aurora Health Care, Inc.
(If applicable, as shown above)

Mailing Address (If different than property address above): 750 W Virginia Street

(OVER)

City: Milwaukee State: WI Zip: 53204

Telephone: 414-299-1647 E-Mail: mike.connor@aurora.org

Architect/Engineer/Contractor (If Applicable)

Name: Uihlein Electric Inc


Address: 12660 West Townsend Street

City: Brookfield State: WI Zip: 53005

Telephone: 262-781-1260 E-Mail: ryan.b@uihleinelectric.com

IMPORTANT NOTICE FOR CUSTOMERS PAYING BY CHECK

When you provide a check as payment, you authorize us either to use information from your check to make a one-time electronic fund transfer from your account or to process the payment as a check transaction.

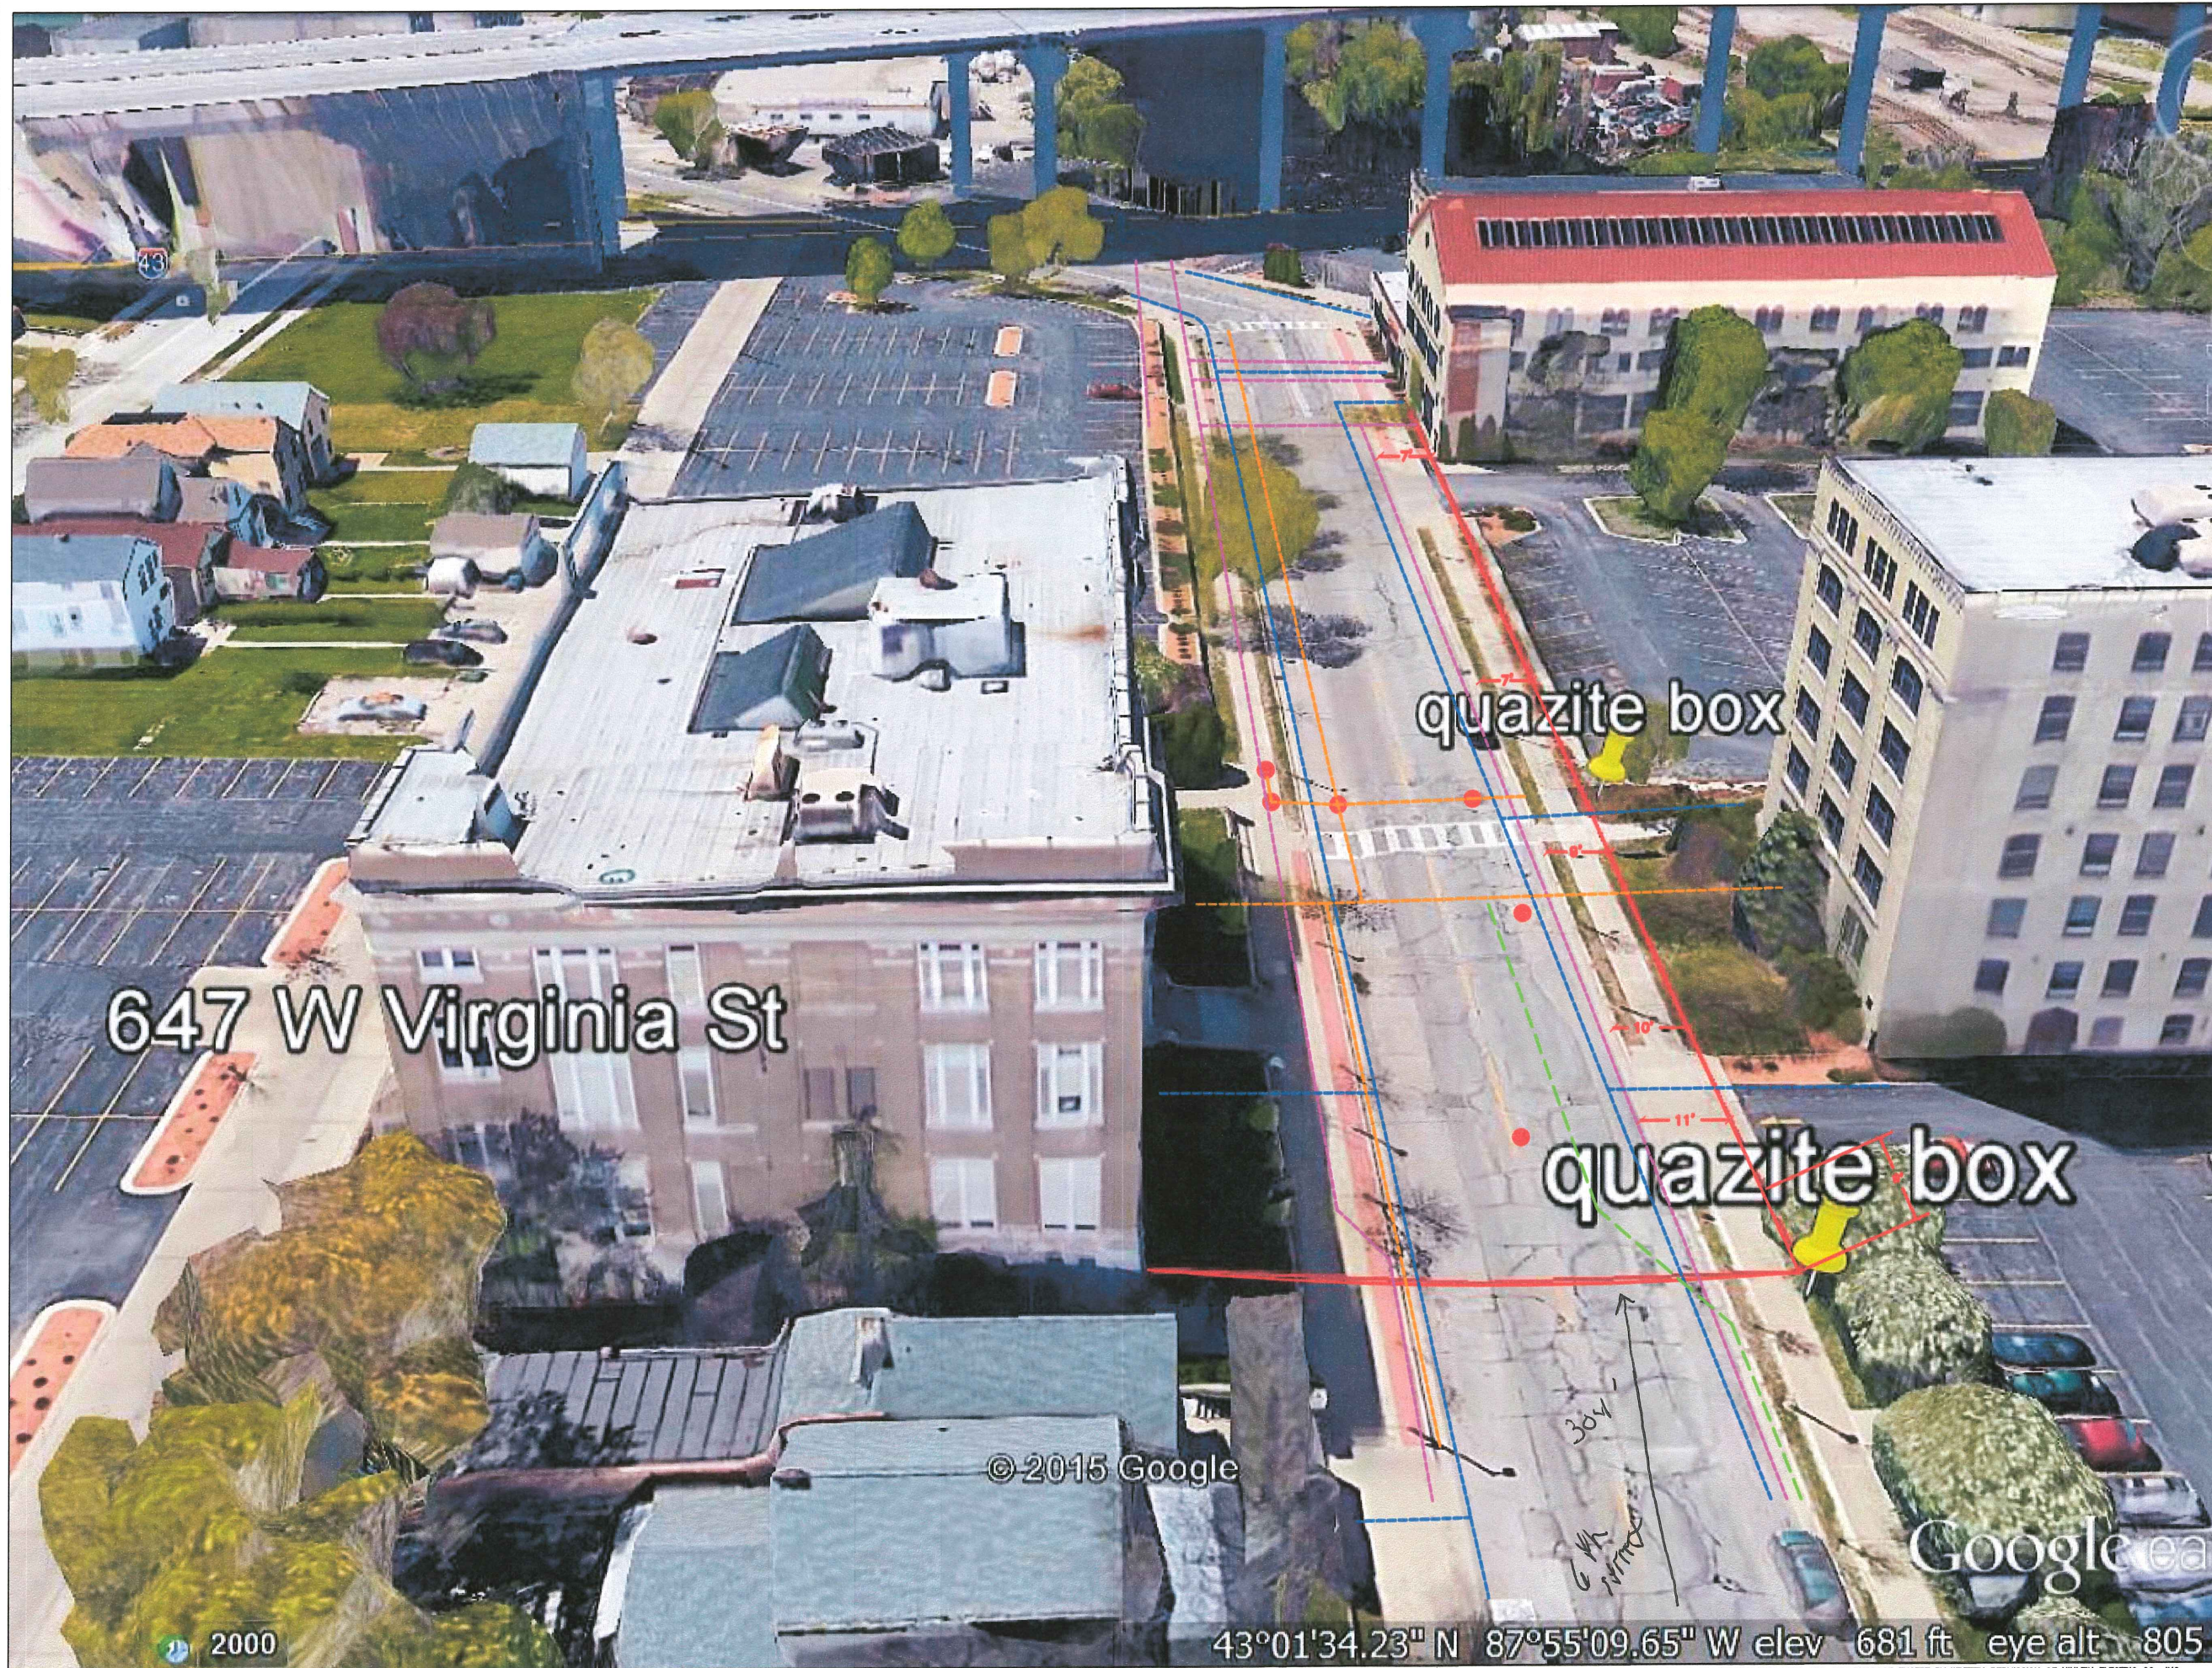

647 W Virginia St

quazite box

quazite box

© 2015 Google

Google Earth

43°01'34.23" N 87°55'09.65" W elev 681 ft eye alt 805



Uihlein Electric Co., Inc.
ELECTRICAL CONTRACTORS & ENGINEERS
12660 WEST TOWNSEND STREET
BROOKFIELD, WISCONSIN 53005
(262) 781-1260

PROJECT NO.
DRAWN BY:
NP
CHECKED BY:
RB
DATE:
6.17.15

REVISIONS:

0	
1	
2	
3	
4	
5	
6	
7	
8	
9	
10	

AURORA 647 VIRGINIA

Scale:
NTS

Sheet:
E-0.1



- TELECOM ---
- ELECTRIC ---
- WATER ---
- SEWER ---
- NEW 4" CONDUIT ---
- MANHOLE ●

THIS DRAWING IS THE PROPERTY OF UIHLEIN ELECTRIC CO., INC. BROOKFIELD, WISCONSIN & SHALL NOT BE REPRODUCED IN ANY MANNER NOR USED FOR ANY PURPOSE EXCEPT BY WRITTEN PERMISSION OF UIHLEIN ELECTRIC CO., INC.