

PROPOSED BUILDING AND ADDITION FOR:
GREATER GALILEE MISSIONARY BAPTIST CHURCH
 2432 TEUTONIA AVENUE • MILWAUKEE, WI 53206

PROFESSIONAL SEAL

PRELIMINARY DATES

2017-02-02
 2017-02-06
 2017-02-08
 FEB. 14, 2017


NOT FOR CONSTRUCTION

SHEET INFORMATION


EXTERIOR VIEWS

SHEET NUMBER

A2.2

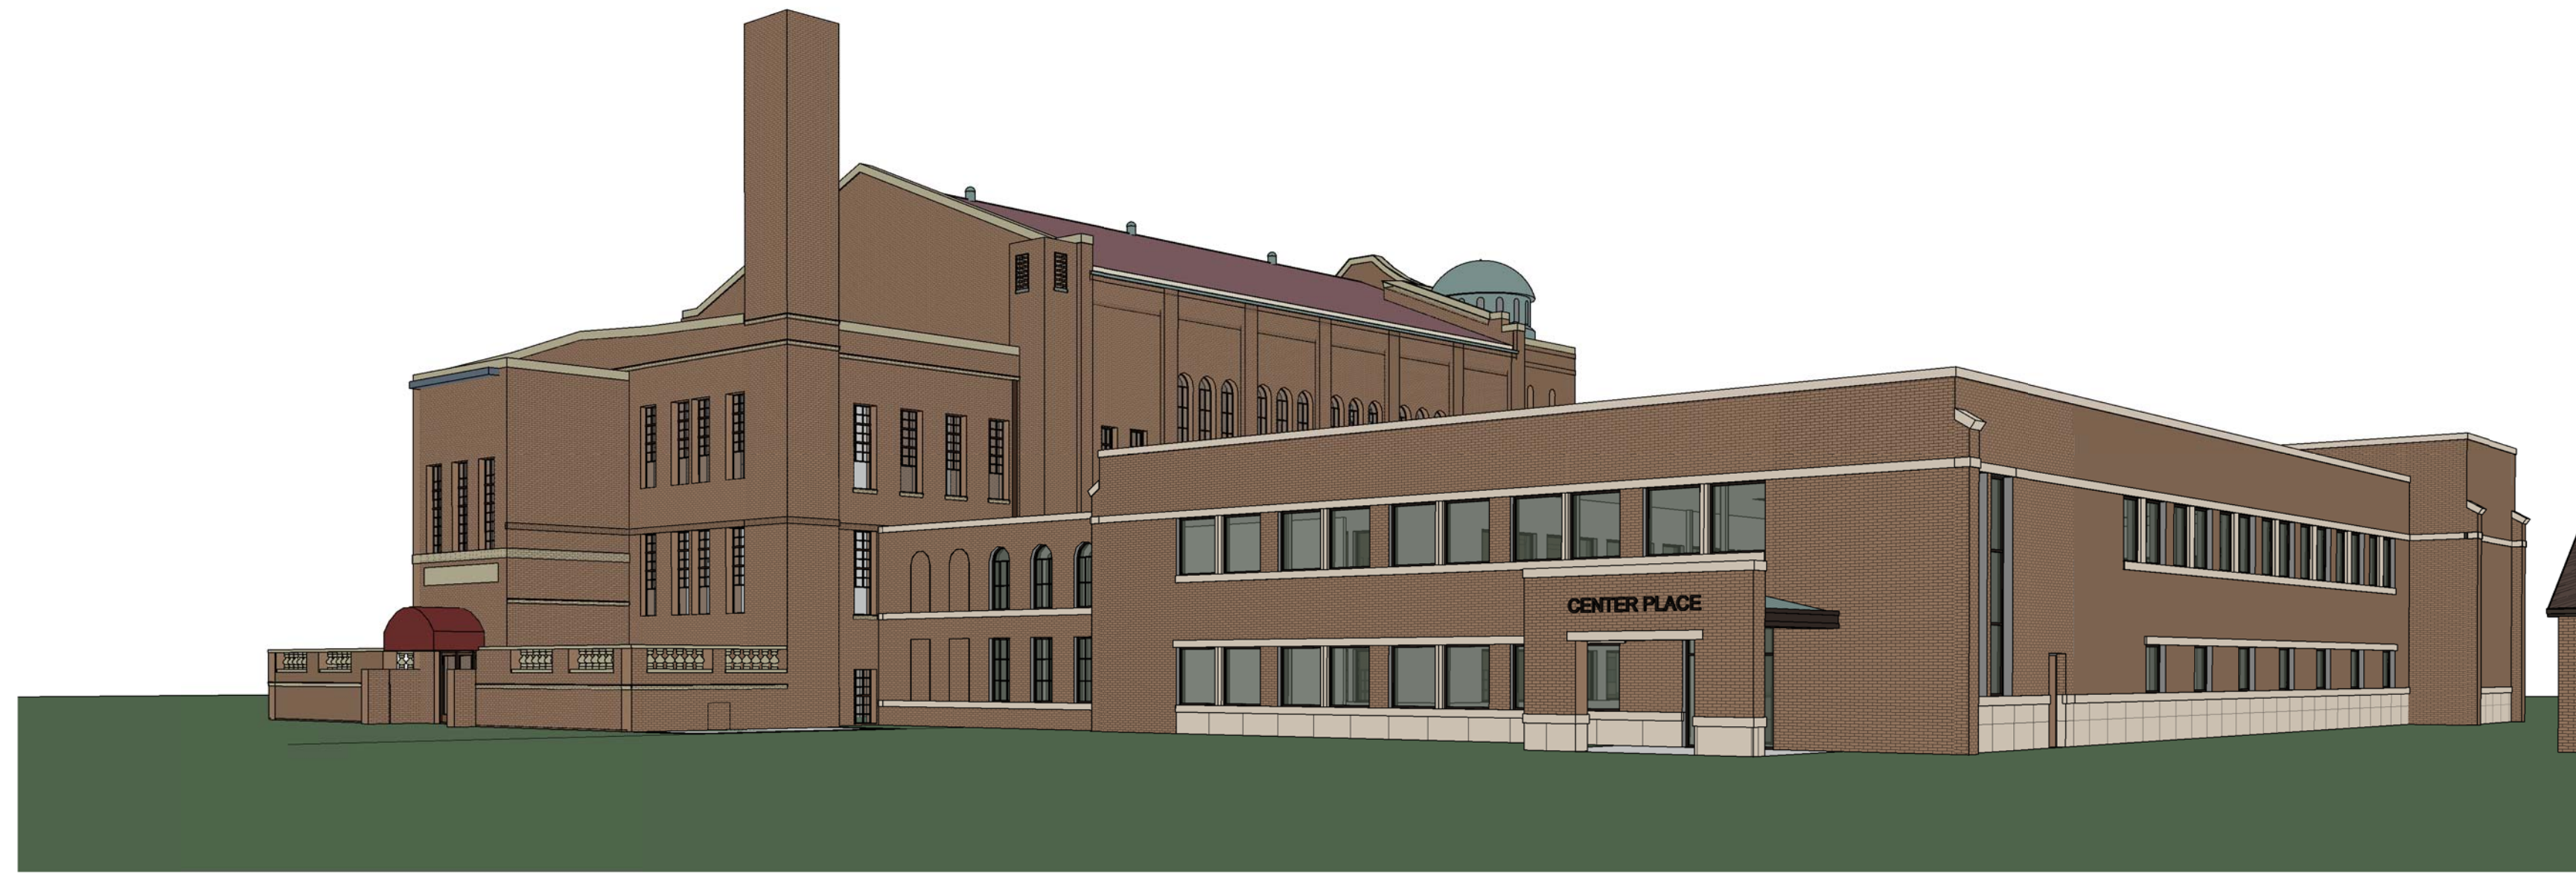

REAR VIEW
 NOT TO SCALE

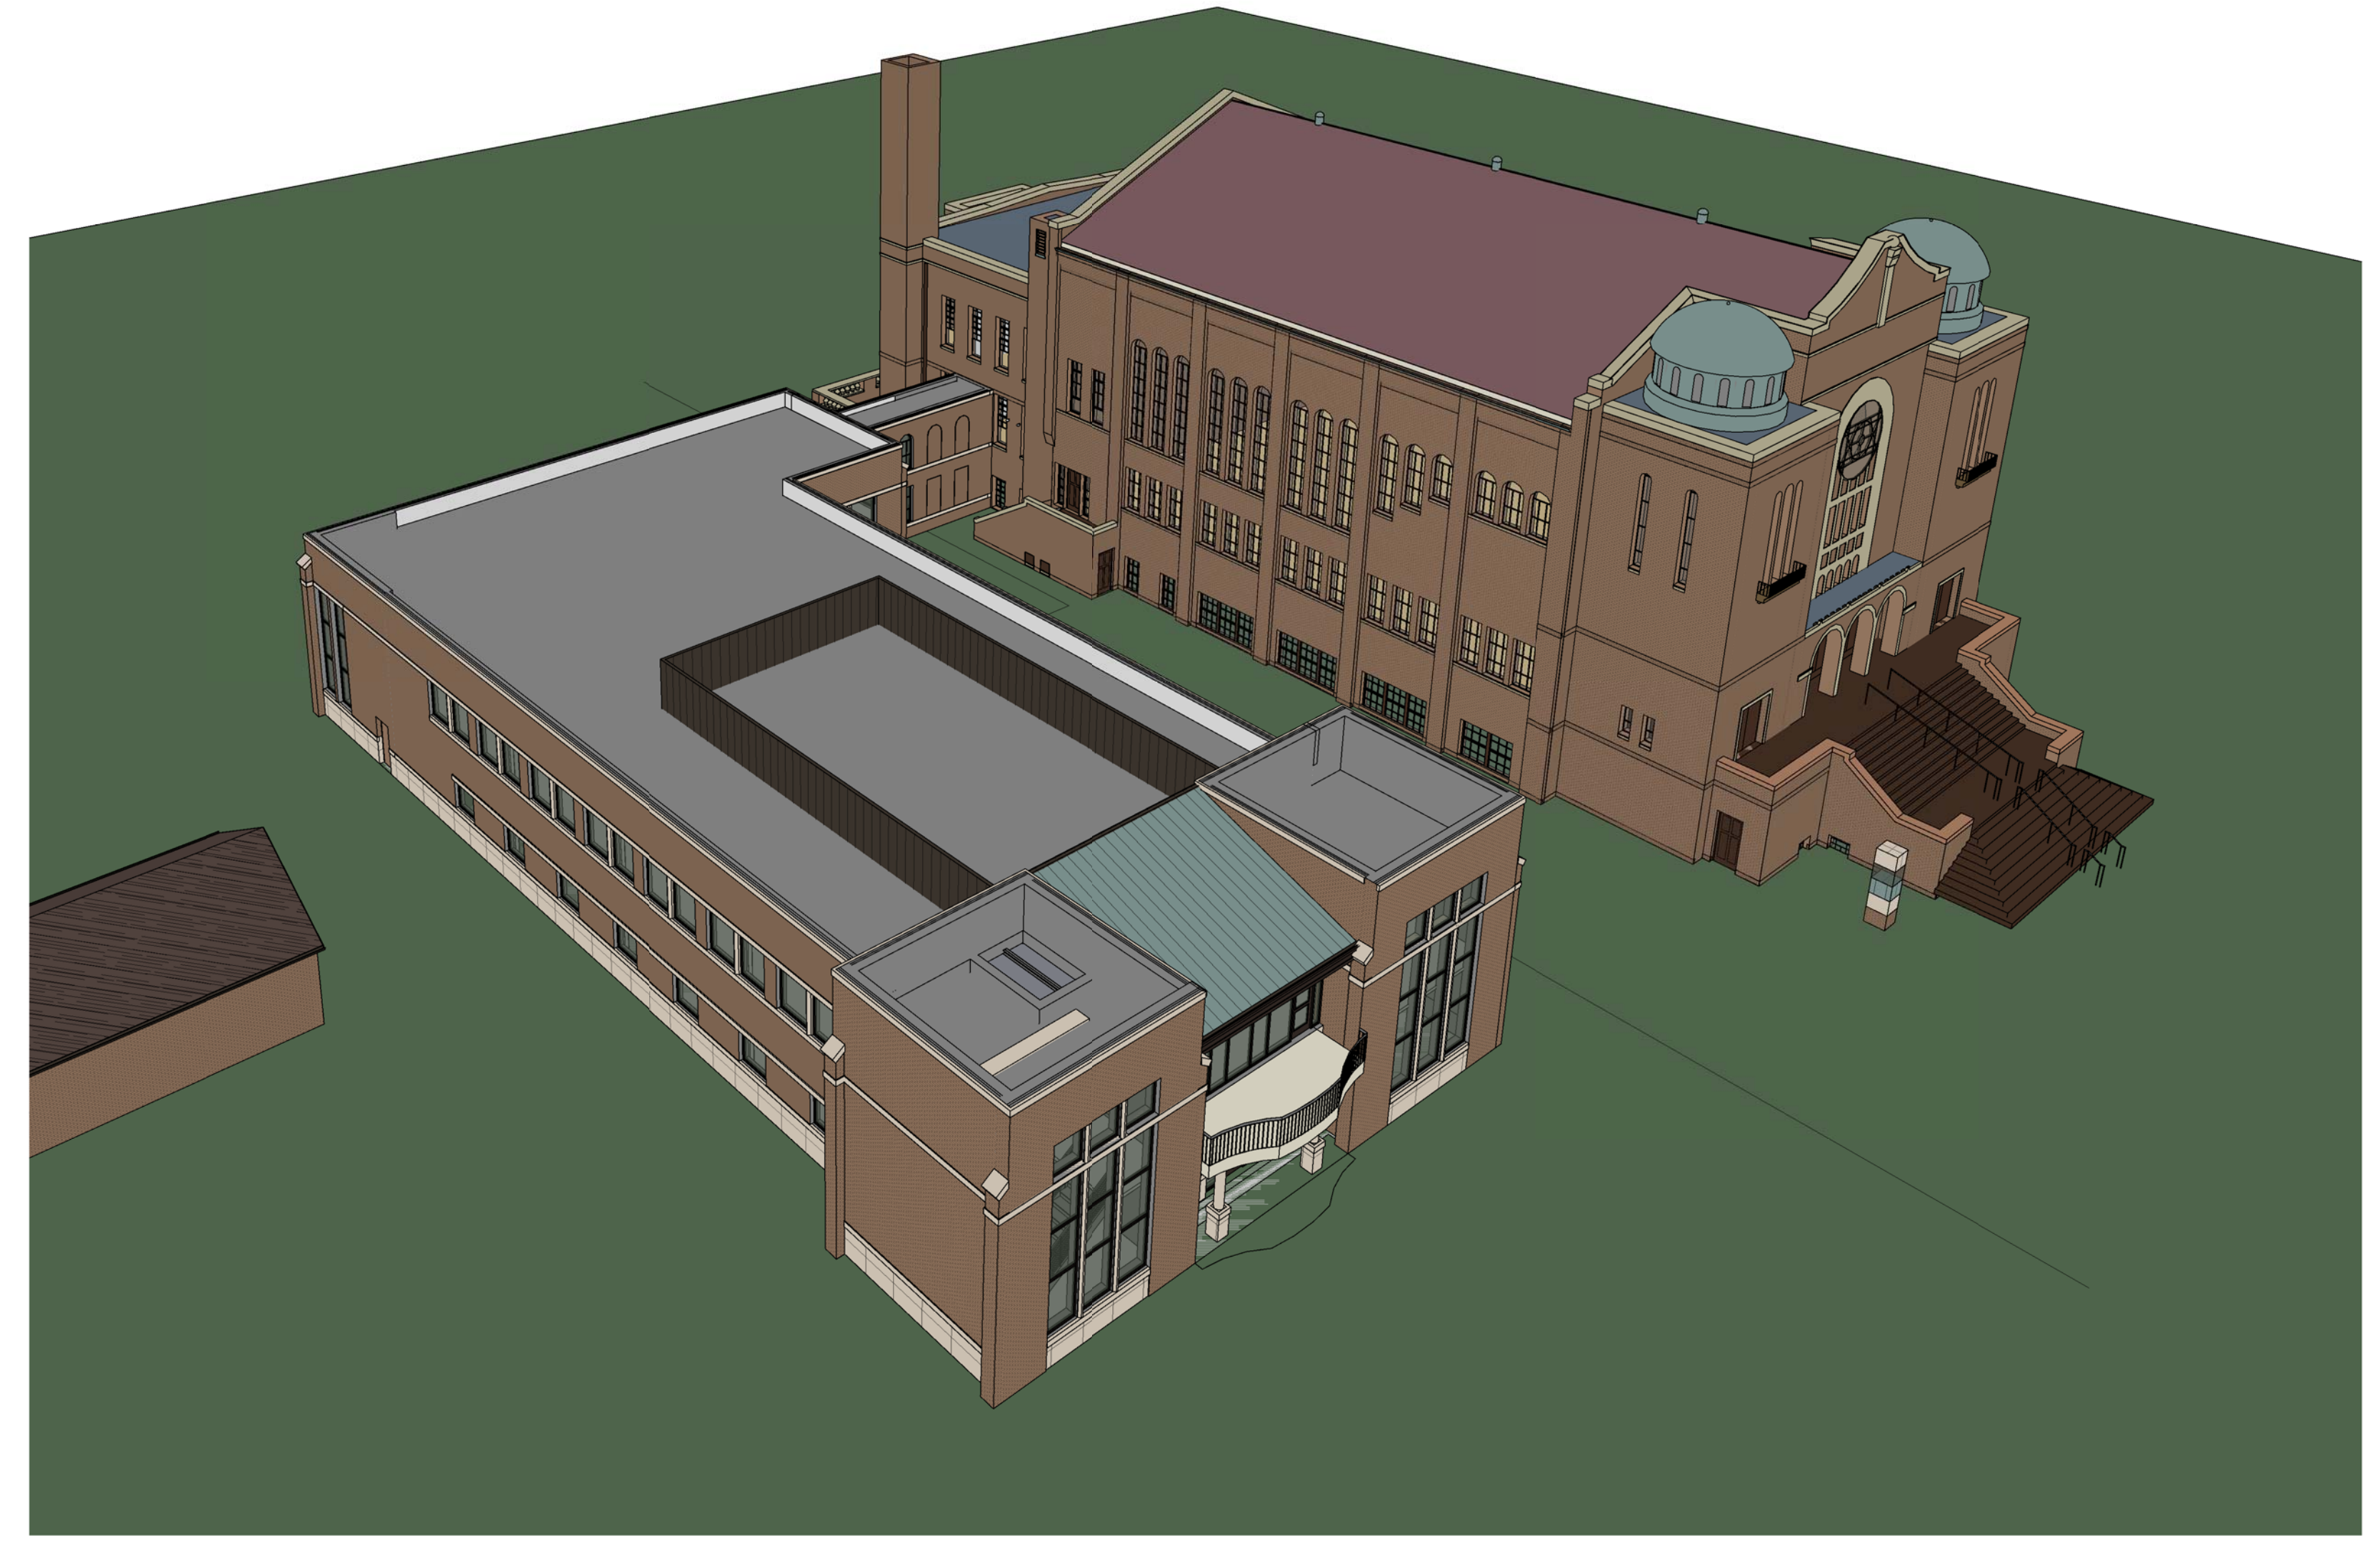

AERIAL VIEW
 NOT TO SCALE



FRONT VIEW
 NOT TO SCALE