




CITY OF MILWAUKEE

DPW – Infrastructure Services Division – Transportation Operations

Regarding the recommendation for installation of all-way stop control
at West Grant Street and South 32nd Street.

 = EXISTING STOP
 = NEW STOP

 = ONE WAY

 = SIGNAL

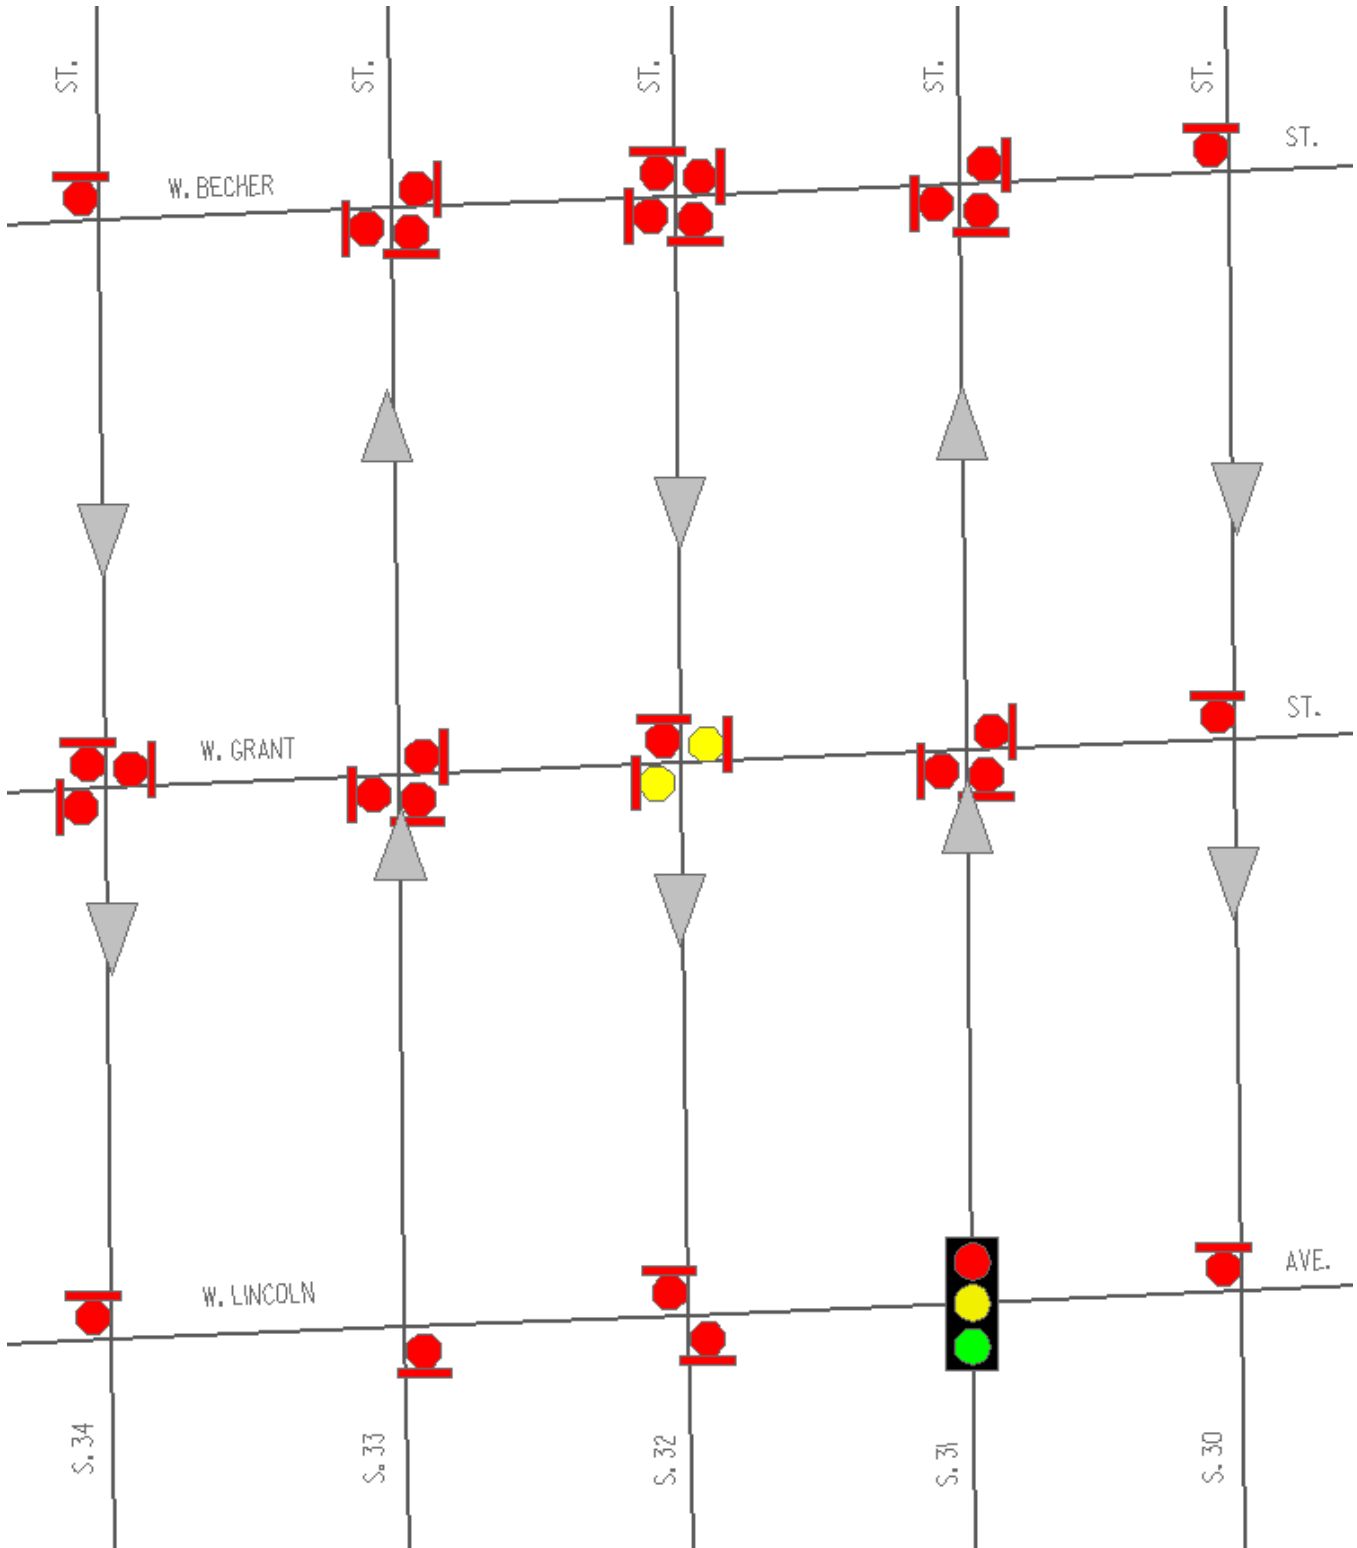


Exhibit A