



THREE HOLY WOMEN

CATHOLIC PARISH

Three Holy Women - Holy Rosary Catholic Parish
 2038 North Oakland Avenue - Milwaukee, Wisconsin 53202

Drawing Package Title: Holy_Rosary_Catholic_Parish_1_(7)_CA.pdf

Date: 04-23-26

THIS BAND FOR LEMBERG SIGN TEAM SIGNATURES (Client Signs Off in Area at Bottom of Sheet).			
Design Review Signature _____ Date _____	Project Management Review Signature _____ Date _____	Operations Review Signature _____ Date _____	Sales Review Signature _____ Date _____



SIGNS

4085 North 128th Street
 Brookfield, WI 53005
 p. 262-781-1500
 www.LembergElectric.com

CLIENT DRAWING APPROVAL - PLEASE PROOFREAD ALL DRAWINGS CAREFULLY - Check off the boxes below / sign & date.

Job # 2646-0177

CLIENT APPROVAL DRAWING

I have checked the following details on ALL pages and approve: Spelling / Copy Content Sign Placement Colors (I have reviewed physical samples of colors, as listed in this document)

Client Signature _____ Date _____

Monument Sign Specifications

One (1) Monument Sign - Single Sided

Illuminated with Internal White LED
Sign Cabinet to have Photo Cell & Disconnect Switch

(A) Sign Cabinet:
Fabricated aluminum sign body.
Routed 1/8" aluminum faces (countersunk screws on one side)



(B) Graphics:
Routed and backed with White acrylic.

(C) Full Color Electronic Message Center:
10mm Watchfire, software, wireless communication and web based training included. Up to 7 lines of copy, and 30 characters per line.

(D) Pole Wrap:
Fabricated aluminum angle frame, clad with 1/8" aluminum, 1st surface reflective vinyl address.

Installation Method:
4" x 4" (1/4" wall) square steel center post. Sign to saddle mount center post. Center post set in 24" Dia. concrete footing, 4' below grade. 2 separate electrical circuits required.

- Colors:
- 1) White Acrylic
 - 2) Med. Green paint, PMS 364 (satin finish)
 - 3) Dark Green paint, PMS 350 (satin finish)
 - 4) Black paint, (satin finish)
 - 5) 3M reflective film, White

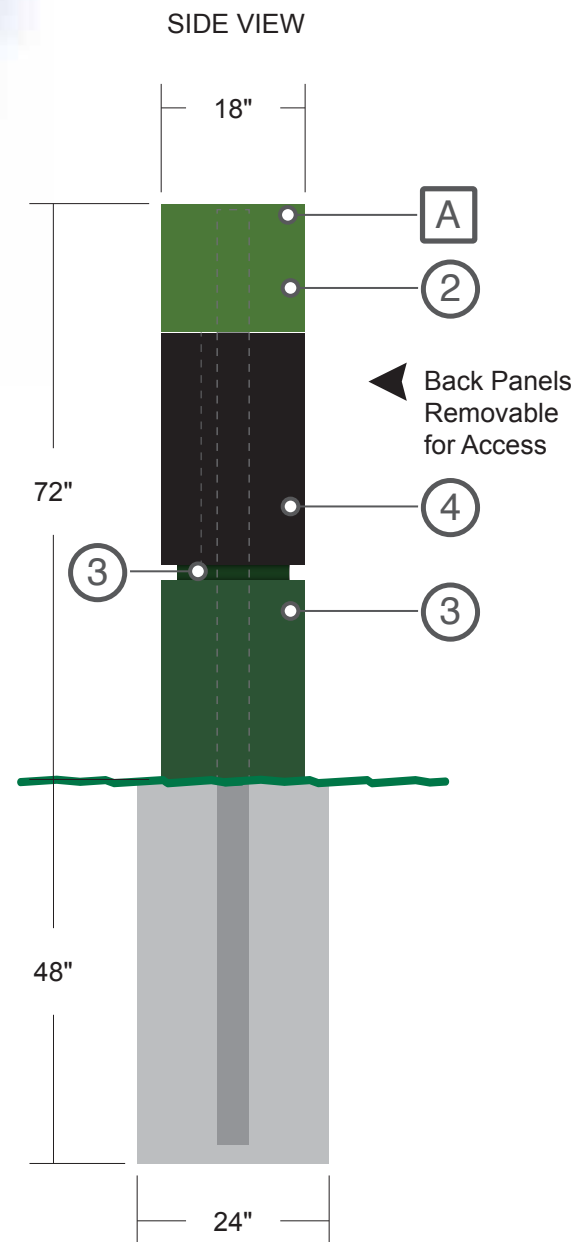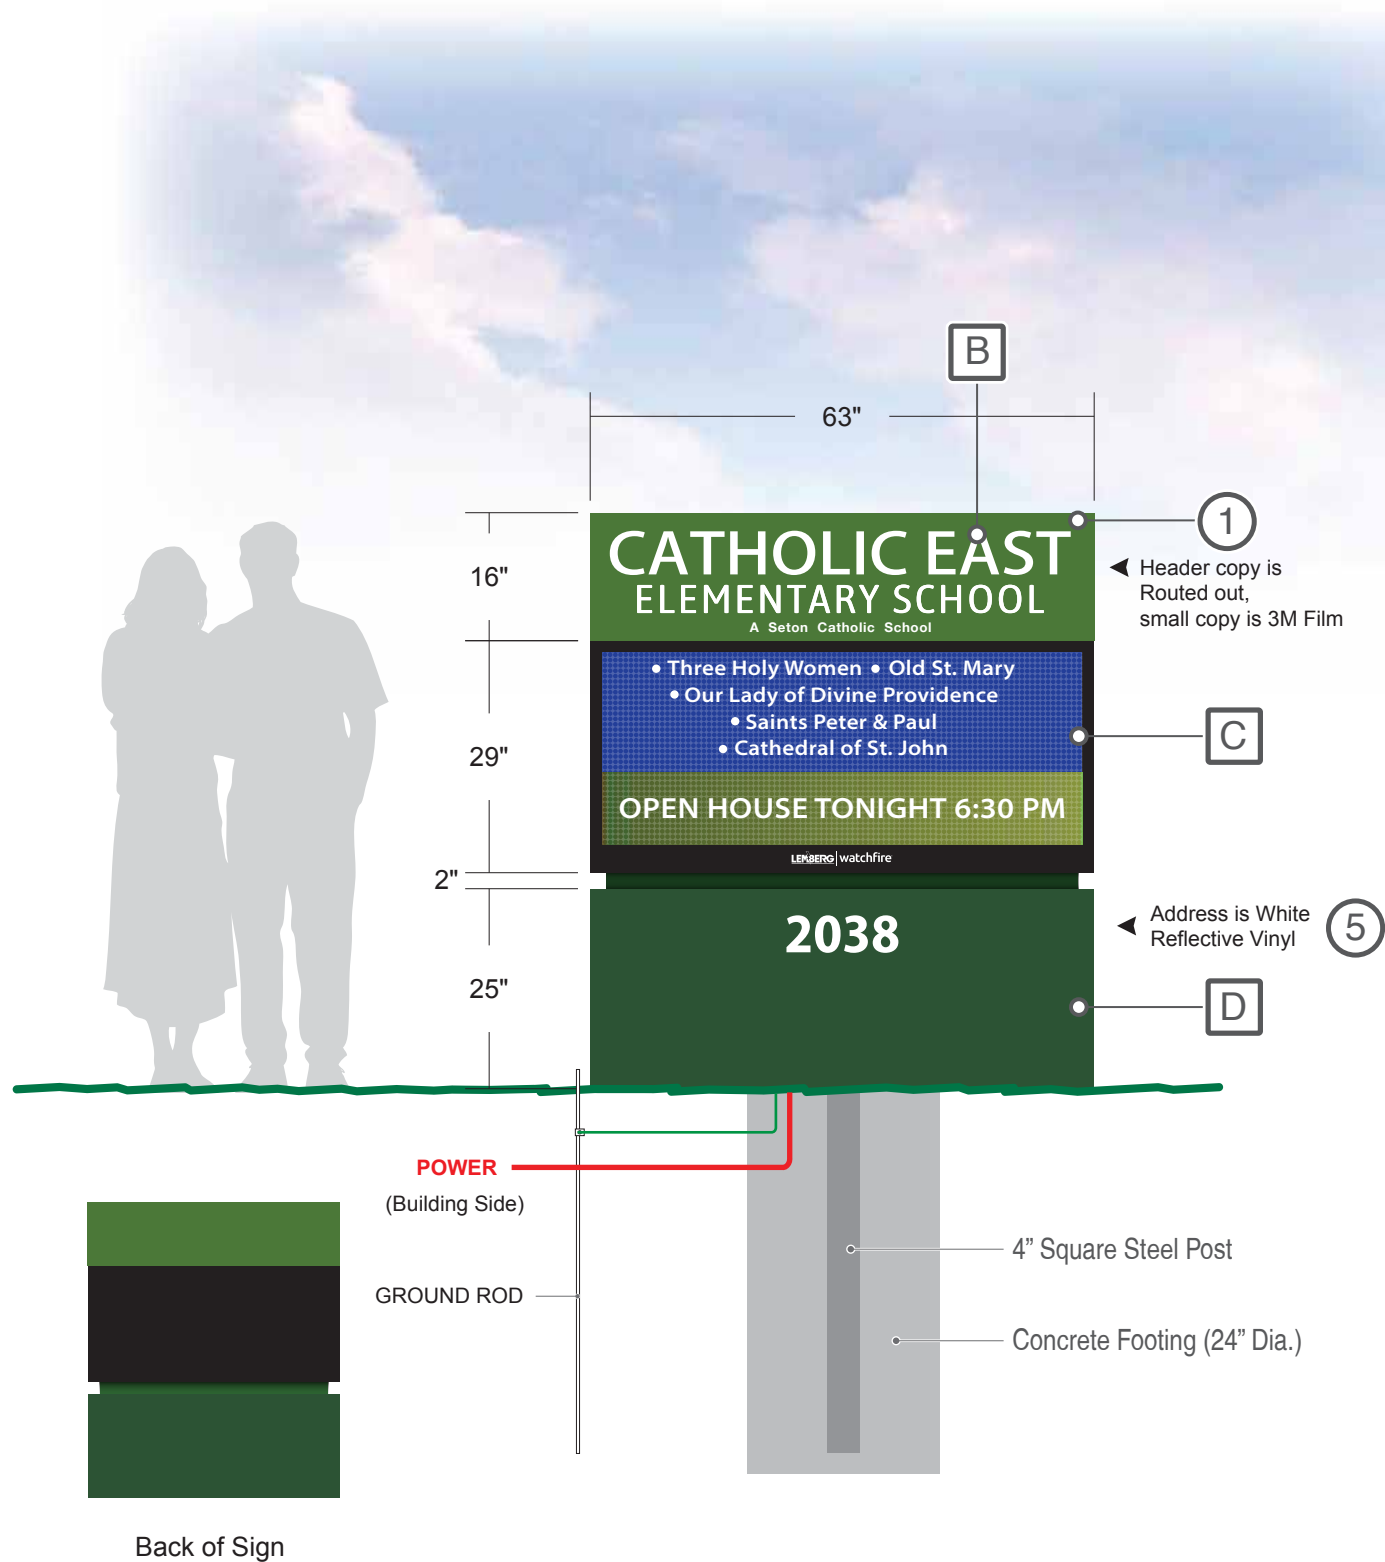

Back of Sign



4085 North 128th Street
Brookfield, WI 53005
p. 262-781-1500
www.LembergElectric.com

Client: Holy Rosary Catholic Parish

Address: 2038 North Oakland Avenue

Location: Milwaukee, Wisconsin 53211

Sales Representative: Skip DeBack

Project Manager: Marielena Torres

Designer: Mark Mayzik

Scale: 1/2"=1'-0"

Paper Size: 11x17


Signature / Date:

Client / Location or Project / Sign Classification / Version# or Sheet / Revision# / Drawing Status
Holy_Rosary_MON_v03_r08_CA

Date:
04-23-26



Monument Sign Location - Oakland & Windsor

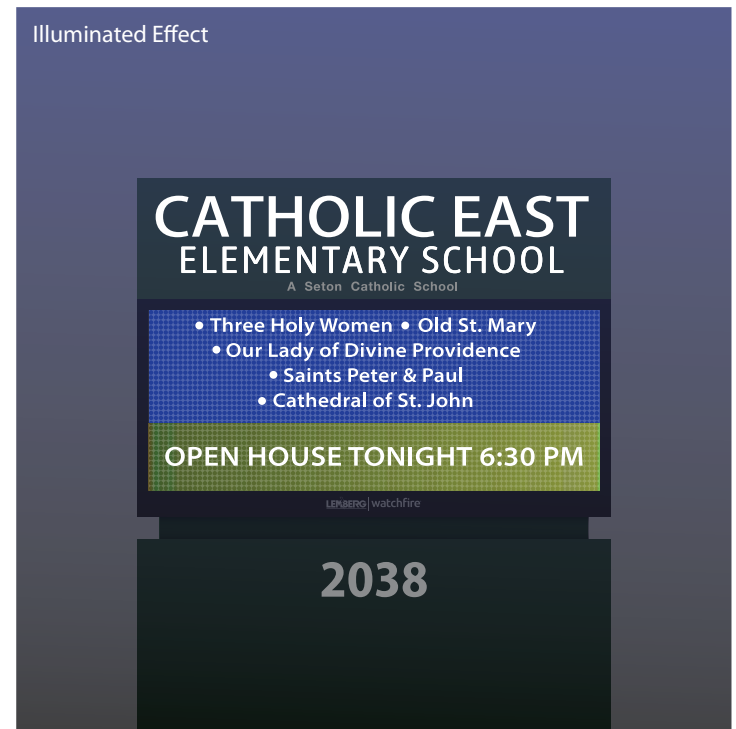

SIGNS

4085 North 128th Street
 Brookfield, WI 53005
 p. 262-781-1500
 www.LembergElectric.com

Client: Holy Rosary Catholic Parish

Address: 2038 North Oakland Avenue

Location: Milwaukee, Wisconsin 53202

Sales Representative: Skip DeBack

Project Manager: Marielena Torres

Designer: Mark Mayzik

Scale: N/A

Paper Size: 11x17


Signature / Date:

Client / Location or Project / Sign Classification / Version# or Sheet / Revision# / Drawing Status

Holy_Rosary_MON_PR2_v03_r08_CA

Date:

04-23-26

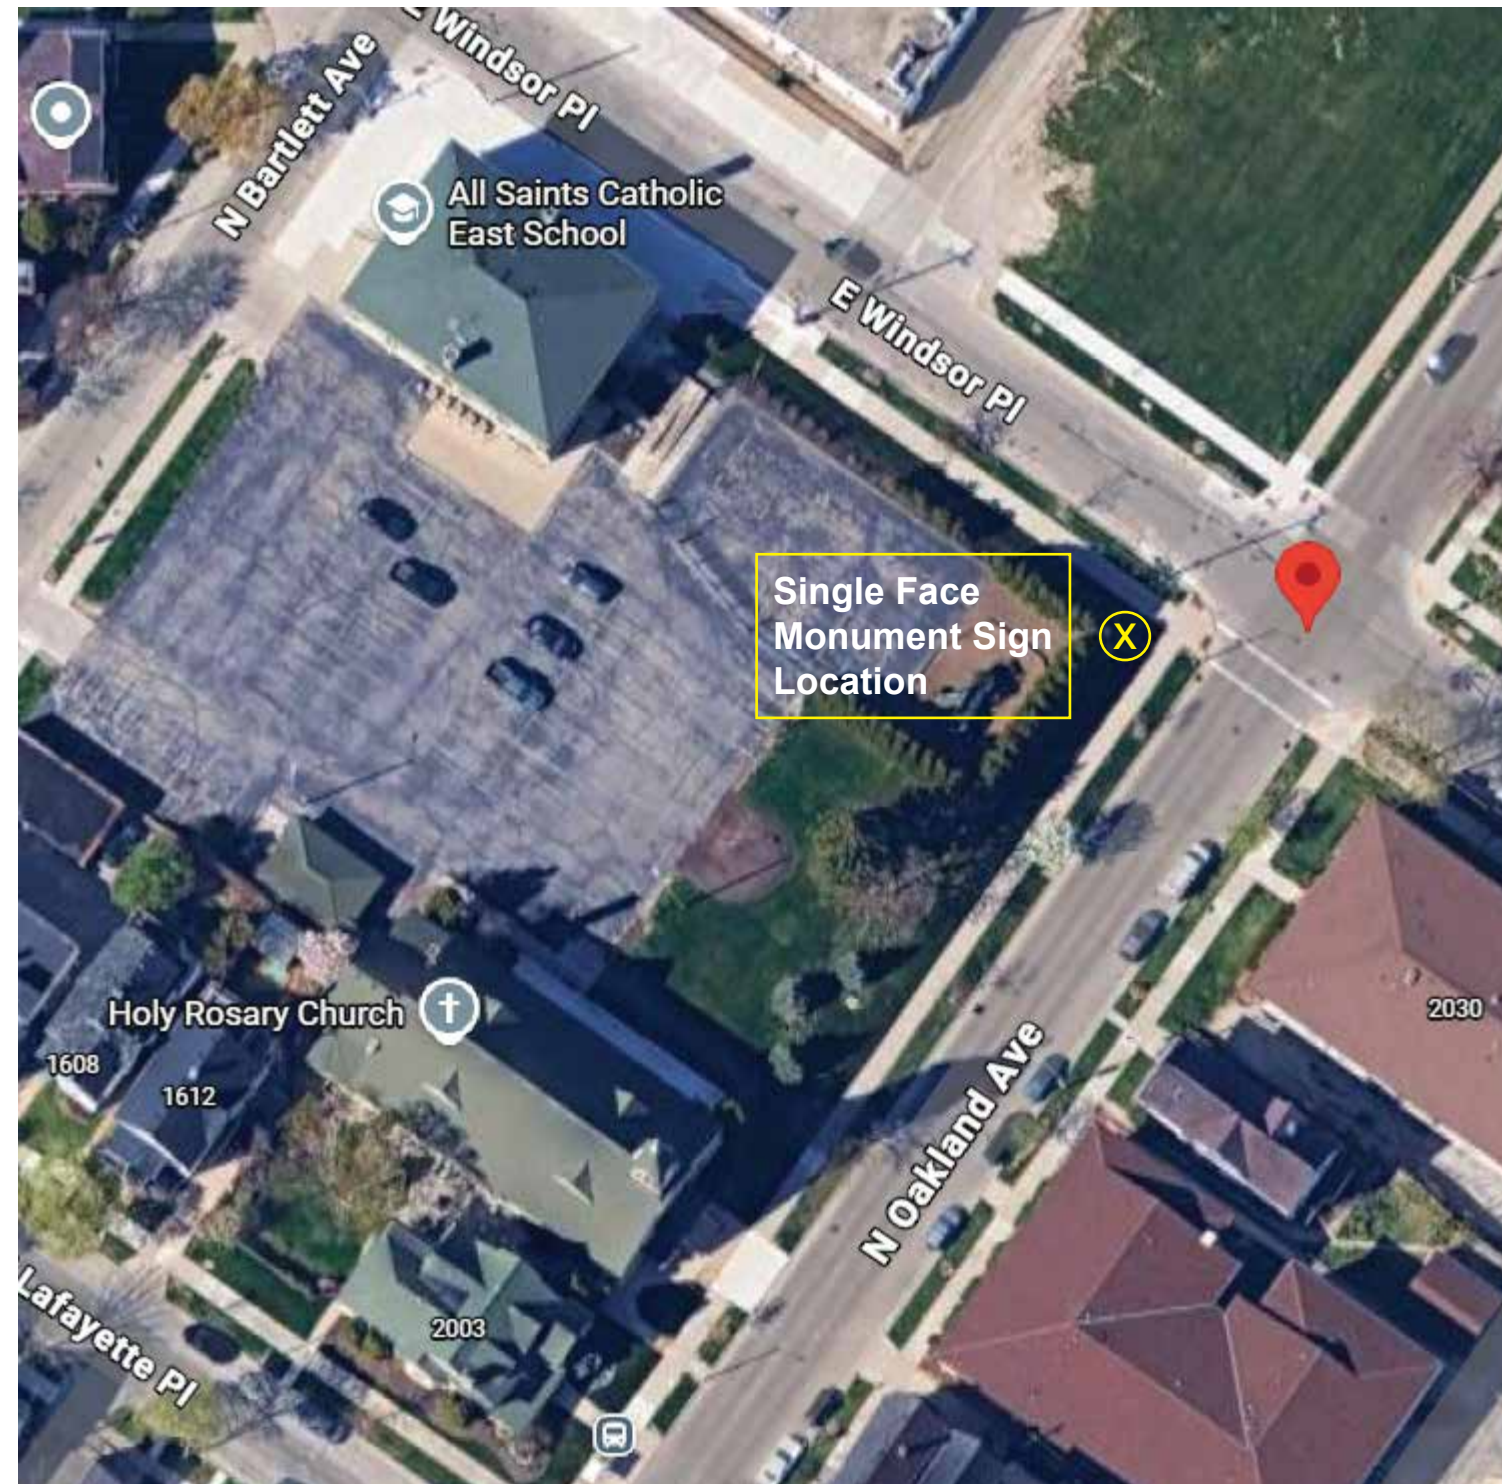

SIGNS

4085 North 128th Street
 Brookfield, WI 53005
 p. 262-781-1500
 www.LembergElectric.com

Client: Holy Rosary Catholic Parish
 Address: 2038 North Oakland Avenue
 Location: Milwaukee, Wisconsin 53202

Sales Representative: Skip DeBack
 Project Manager: Marielena Torres
 Designer: Mark Mayzik

Scale: N/A
 Paper Size: 11x17
 Signature / Date:

Client / Location or Project / Sign Classification / Version# or Sheet / Revision# / Drawing Status Date:
 File_Holy_Rosary_SITE_MAP_r03_CA 04-23-26

On Premise Quote



QUOTE NUMBER: 2603160.0 (Version 0) DATE: 2/19/2026

SIGN ID: 2129633 W10-S

Lemberg Electric Co Inc 9010733
 Skip DeBack , Owner/Sales/Designs
 4085 N 128th St Ste 100
 Brookfield , WI 53005-1812
 (262) 781-1500 Ext. 143
 sdeback@lembergelectric.com

Shipping Destination
 Lemberg Electric Co Inc
 4085 N 128th St Ste 100
 Brookfield , WI 53005-1264

Job Site
 Name: Catholic East Elementary
 Address: 2461 North Murray Avenue
 City: Milwaukee
 State: WI Zip: 53211

PRODUCT SPECIFICATIONS

Pixel Pitch:	W10mm LED RGB
Pixel Matrix:	60H X 150W
Ventilation Style:	Front Ventilation
Cabinet Size:	29in H x 5ft 3in L x 5in D
Viewing Area:	24in H x 5ft L
Cabinet Style:	Single Face (Slim) Front Service
Character Size:	7 lines / 30.0 Characters at a 3" type
Approx. Weight:	224.00 Lbs.
Warranty:	Standard 5 Year Watchfire warranty applies.
Mfg. Lead Time:	3-5 weeks (Based on signed quote, receipt of deposit, and artwork approval - if applicable)
Electrical Service:	120 VOLT 6.0 amps (6.00 per face) Single Phase Service. Refer to the Installation manual for details on wiring. Based on 18 hours of operation a day, plus or minus 10% depending on how the sign is programmed. <i>Example: 3.7 KWHrs x \$0.12 = \$0.44 /Day</i>

STANDARD FEATURES

Brightness	Daytime 7500 NITs Maximum;Nighttime 700 NITs Maximum
Color	LED RGB
Color Capability	Min. 1.2 Quintillion
Includes	Ignite Graphics Software
Video	Plays prerecorded clips, Animated Text & graphics
Viewing Angles	150 Horizontal/95 Vertical

OPTIONS

Software	Ignite OPx (cloud-based, single region)
Software Training	Web Based Software Training
Communications	OPx - 4G Wireless with Watchfire Cellular Data Plan
Wireless Data Plan	Life-of-sign Data Plan
Power Requirements	US 120 Volts
Temperature Sensor	w/100-Step Photocell w/15 ft Cable
Painted Cabinet Back	Not Ordered
Sign Mounting Kit	Not Ordered / Not Required
Technician On-Site	Not Ordered
Warranty	Standard 5-Year Parts
Spare Parts Kit	Not Ordered

Watchfire cabinets are designed to minimize heat and provide durable protection from the elements. The rear side of our cabinet features mill-finish aluminum. Contact your Watchfire representative if a painted finish is required.


VENTILATION DESIGNS

Improperly ventilated signs risk overheating, which will affect the life and operation of the sign.

Front-vent Cabinets (Price Watcher Included)

Watchfire front-vent cabinets and Price Watcher models draw air in through vents on the lower edge of the cabinet. Patented multi-chamber cooling provides built-in fans to ensure brighter, longer lasting LEDs with no need for additional wiring or fan kits.

DO NOT BLOCK the air intake, exhaust or LED modules located on the front face with any part of the metal cabinet or coverings.

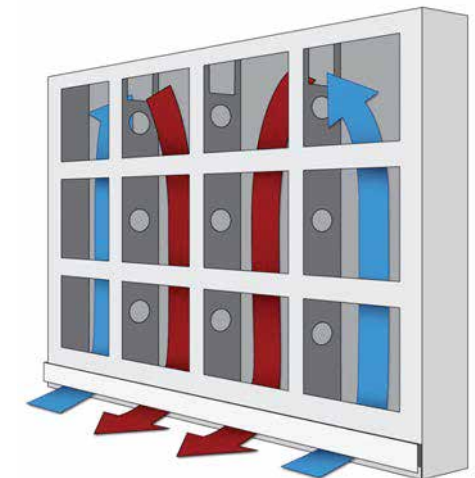

4085 North 128th Street
 Brookfield, WI 53005
 p. 262-781-1500
 www.LembergElectric.com

Client: Holy Rosary Catholic Parish
 Address: 2038 North Oakland Avenue
 Location: Milwaukee, Wisconsin 53211

Sales Representative: Skip DeBack
 Project Manager: Marielena Torres
 Designer: Mark Mayzik

Scale: N/A
 Paper Size: 11x17
 Signature / Date:

Client / Location or Project / Sign Classification / Version# or Sheet / Revision# / Drawing Status Date:
 Holy_Rosary EMC_r01_CA 04-23-26

01-27-2026 / Sign Class: Wall Cabinet & Monument with EMC / File Name: Holy Rosary Catholic_Parish_1_(0).pdf
Drawing package completed. - MCM

-

02-02-2026 / Sign Class: Monument with EMC / File Name: Holy Rosary Catholic_Parish_1_(1).pdf
Eliminated wall sign. Monument location chosen. (SD) - MCM

-

02-19-2026 / Sign Class: Monument with EMC / File Name: Holy Rosary Catholic_Parish_1_(2).pdf
Updated colors. (SD) - MCM

-

03-09-2026 / Sign Class: Monument with EMC / File Name: Holy Rosary Catholic_Parish_1_(3).pdf
Updated list of parish's. (SD) - MCM

-

04-01-2026 / Sign Class: Monument with EMC / File Name: Holy Rosary Catholic_Parish_1_(4).pdf
Add small vinyl tag line to header cabinet face. (SD) - MCM

-

04-03-2026 / Sign Class: Monument with EMC / File Name: Holy Rosary Catholic_Parish_1_(5)_CA.pdf
Added address to base. Created client approval drawing. (SD) - MCM

-

04-10-2026 / Sign Class: Monument with EMC / File Name: Holy Rosary Catholic_Parish_1_(6)_CA.pdf
Reduced overall height to 72". (SD) - MCM

-

04-23-2026 / Sign Class: Monument with EMC / File Name: Holy Rosary Catholic_Parish_1_(7)_CA.pdf
Changed address. (MT) - MCM

-

-

-

-

-

Notes & Revisions | Check List & Flagged Items



- Colors properly specified. (N)
- Colors picked by design, client to approve. (N)
- Elevation details called out. (N)
- EMC call outs and electrical drawings. (N)
- LED color temp. (N)
- Logo/Art do we have clean vector art. (N)
- Photo eye placement. (N)
- PMS Colors. (N)
- Sample colors being provided to client. (N)
- Tech audit info- Electrical Placement. (N)
- Tech audit info- Footer Details on Drawings. (N)



10-27-2025
Production ready logo art needed. - MCM

-

-

-

-

-

-

Job File Location: CustomerFolders / CatholicEast / Catholic East (Oakland Ave) 2646-0177 / 2646-0177 Catholic East -Oakland



SIGNS

4085 North 128th Street
Brookfield, WI 53005
p. 262-781-1500
www.LembergElectric.com

Client: Holy Rosary Catholic Parish
Address: 2038 North Oakland Avenue
Location: Milwaukee, Wisconsin 53202

Sales Representative: Skip DeBack
Project Manager: Marielena Torres
Designer: Mark Mayzik

Scale: N/A
Paper Size: 11x17
Signature / Date:

Client / Location or Project / Sign Classification / Version# or Sheet / Revision# / Drawing Status Date:
File_Holy_Rosary_NOTES_r07_CA 04-23-26