


S.E. 1/4 SEC. 19, T.6N., R.22E.

597

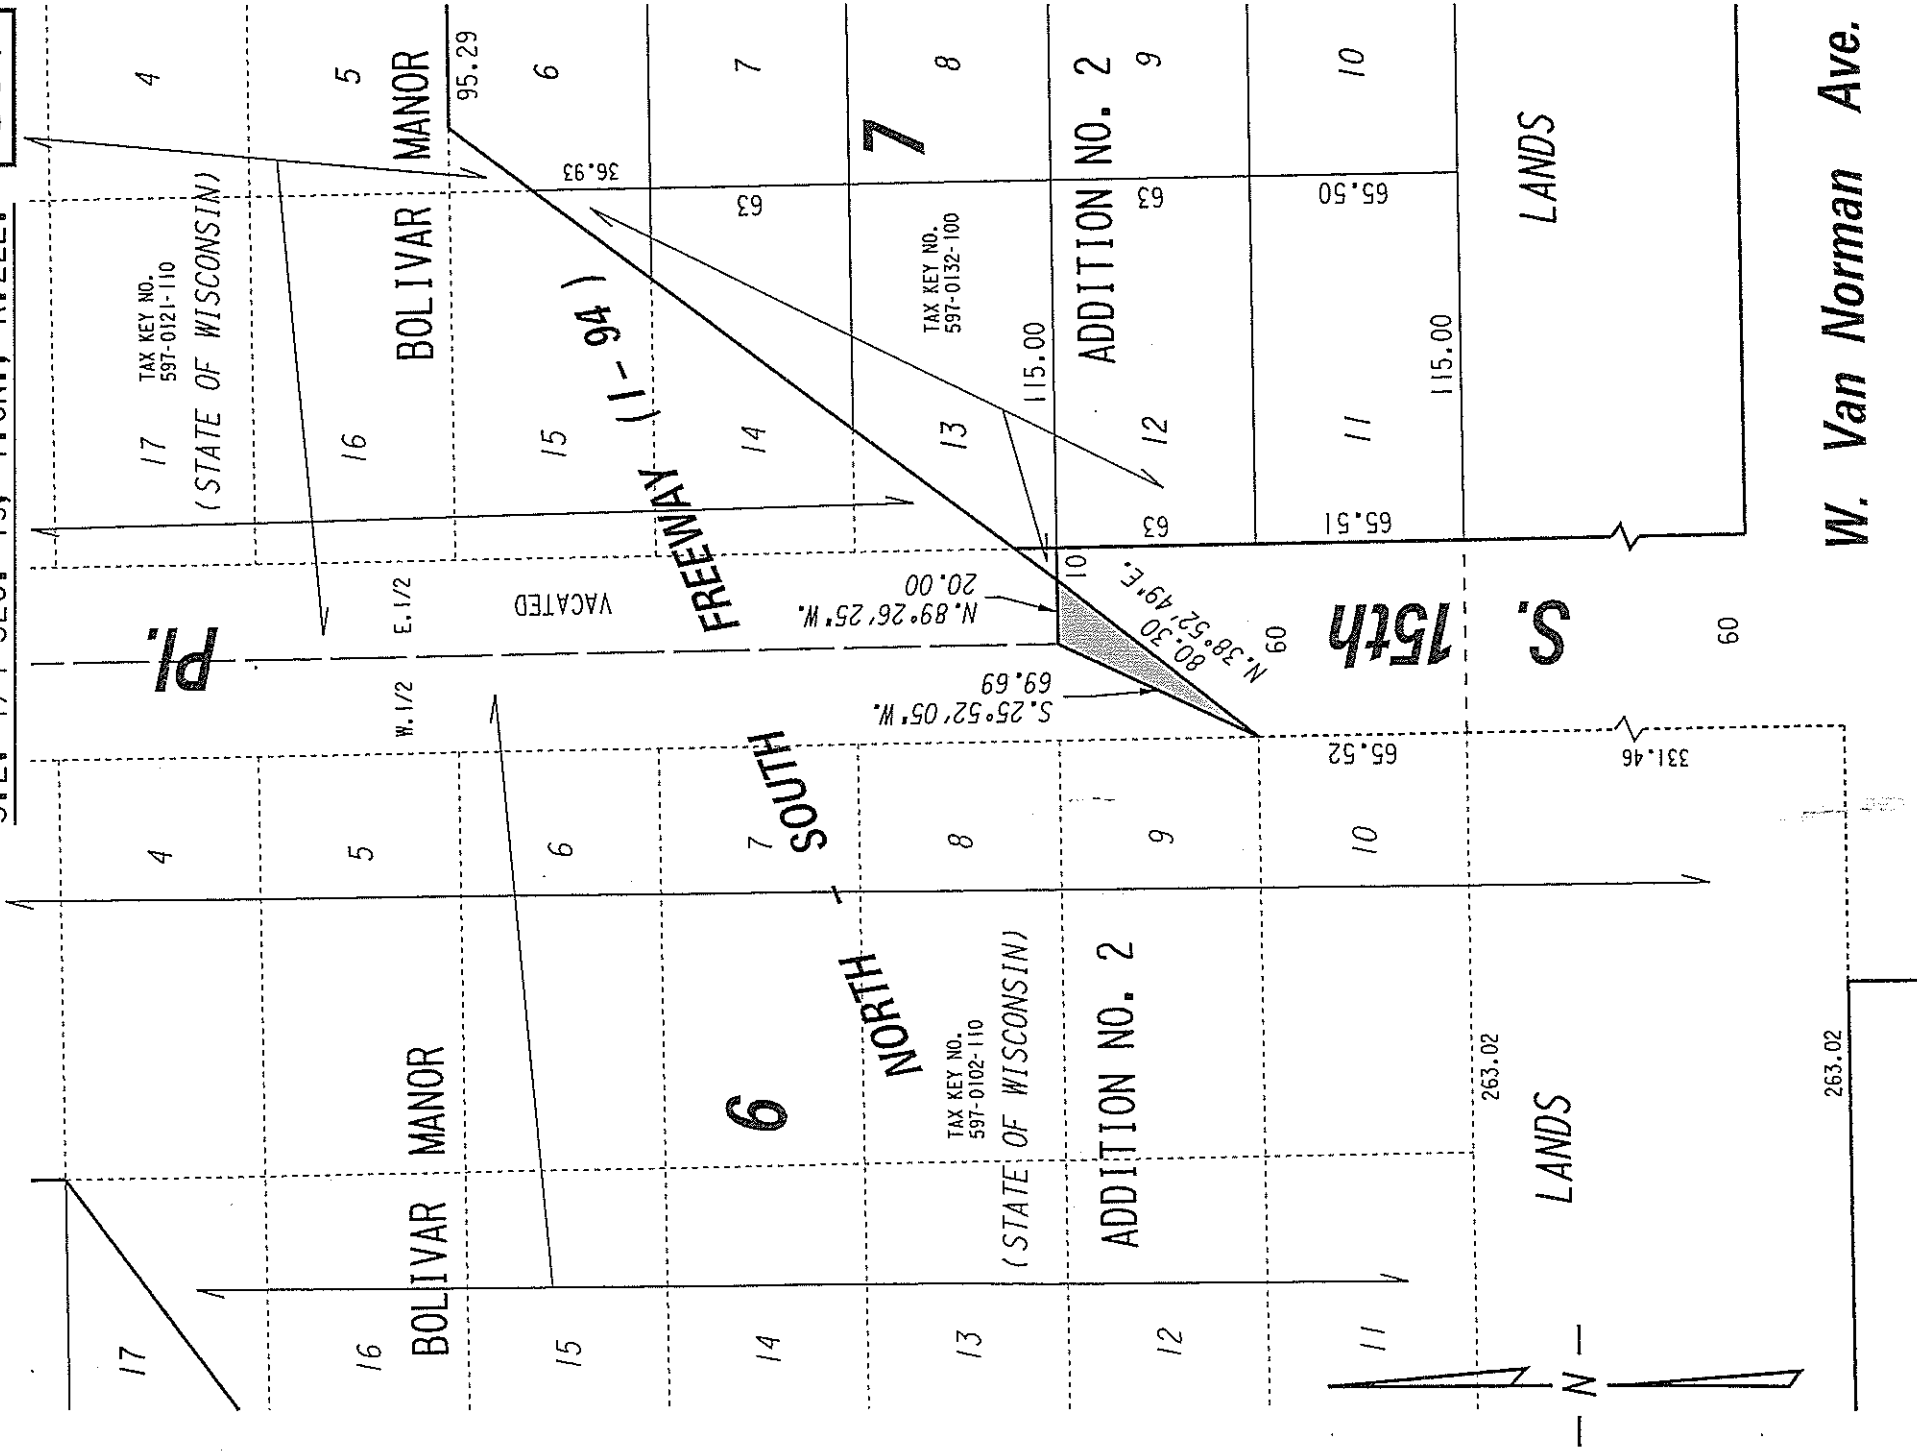

W. Van Norman Ave.


 PORTION OF PUBLIC STREET PROPOSED TO BE VACATED

EXHIBIT "A"  
 FILE NO. 090549  
 INFRASTRUCTURE SERVICES DIVISION

MILWAUKEE, WISCONSIN  
 ASSIGNED TO: W.E. FUCHS  
 CH'K'D. BY: W.E. FUCHS  
 DRAWN BY: W.E.F.  
 DATE: SEPT. 30, 2009  
 PROJECT/GRANT NO.: WK52337284  
 SCALE: 1" = 60'  
 APPROVED BY:

*Marcia Lindholm*  
 CENTRAL DRAFTING & RECORDS MANAGER

  
 ENGINEER