

CITY OF MILWAUKEE

DPW – Infrastructure Services Division – Transportation Operations

Regarding the recommendation for installation of all-way stop control
at West Hadley Street and North 12TH Street.

 = EXISTING STOP

 = ONE WAY

 = SIGNAL

 = NEW STOP

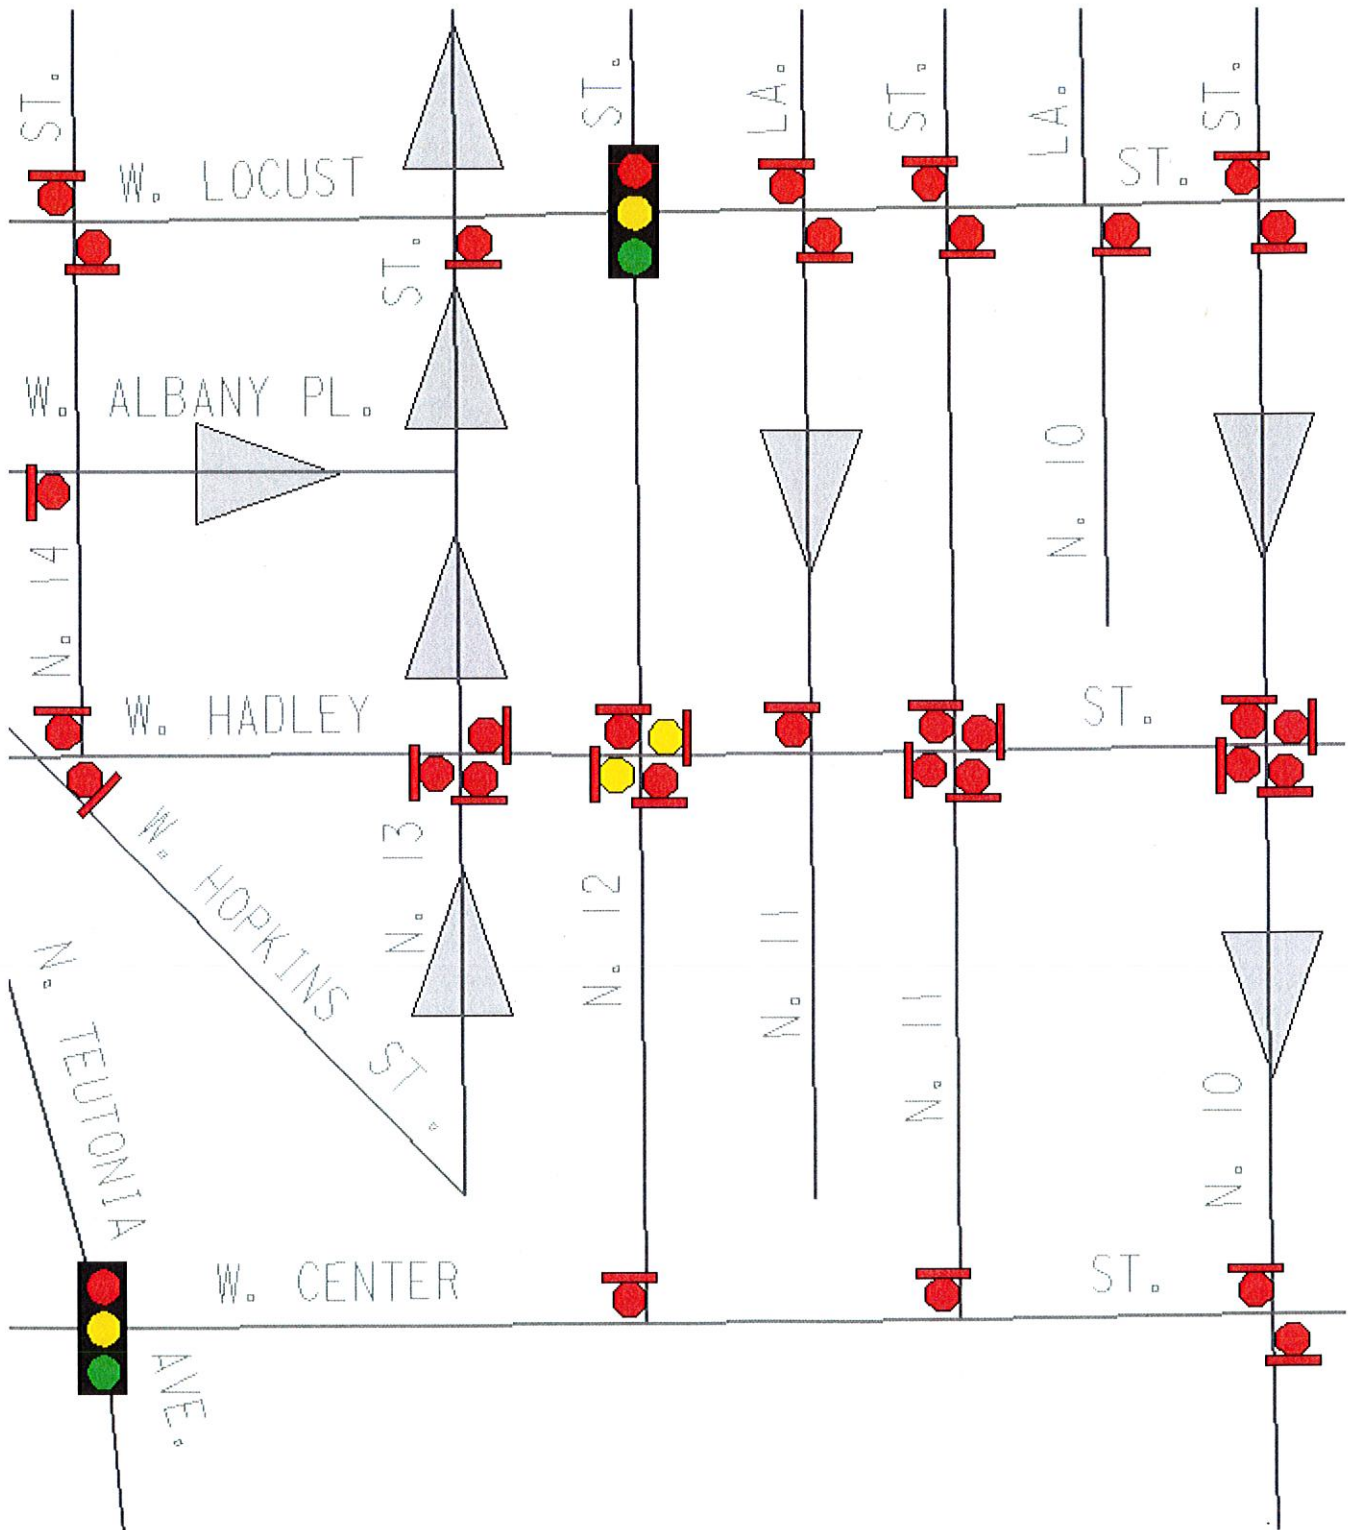


Exhibit A