

**[14894-01] FLOWERS FOR DREAMS-AW1 - Awning Option 1 (R2)**

(1) REQ'D

1/2" = 1' - 0" SCALE

**MATERIALS AND LABOR TO:**

- REMOVE THE **CENTER** AWNING
- DISPOSE OF EXISTING AWNING FABRIC
- RE-SKIN CENTER AWNING WITH FABRIC MATCHING OLD AWNING AND AWNINGS TO LEFT AND RT.
- ADD CUSTOMER LOGO - PROVIDE STENCIL TO APPLY
- RE-INSTALL.

**COLOR SCHEDULE:**

- BLACK SUNBRELLA FABRIC
- STENCIL-PAINTED AWNING LOGO TO MATCH "PANTONE 872 C" - **APPROVAL REQ'D**
- STENCIL-PAINTED "WHITE" AWNING COPY




1827 W. Glendale Ave. Milwaukee, WI 53209  
 414.264.5504  
 414.262.5564  
 www.signeffectz.com

Disclaimer:  
 THIS IS AN ORIGINAL DESIGN CREATED BY SIGN EFFECTZ. THE SUBMITTED DESIGN PROTECTED UNDER COPYRIGHT LAWS OF THE UNITED STATES CODE YOU AGREE NOT TO COPY PHOTOGRAPH MODIFY OR SHARE DIRECTLY OR INDIRECTLY ANY OF THE FOREGOING HELD BY YOU WITH ANY OTHER PARTY. NOR WILL YOU PERMIT ANY THIRD PARTY TO DO ANY OF THE FOREGOING WITHOUT THE WRITTEN CONSENT OF SIGN EFFECTZ.


THIS SIGN IS INTENDED TO BE INSTALLED IN ACCORDANCE WITH THE REQUIREMENTS OF ARTICLE 600 OF THE NEC AND/OR OTHER APPLICABLE LOCAL CODES. THIS INCLUDES PROPER GROUNDING AND BONDING OF THE SIGN.

**1 AWNING TOP FACE W/ LOGO**  
 1/2" = 1' - 0" SCALE

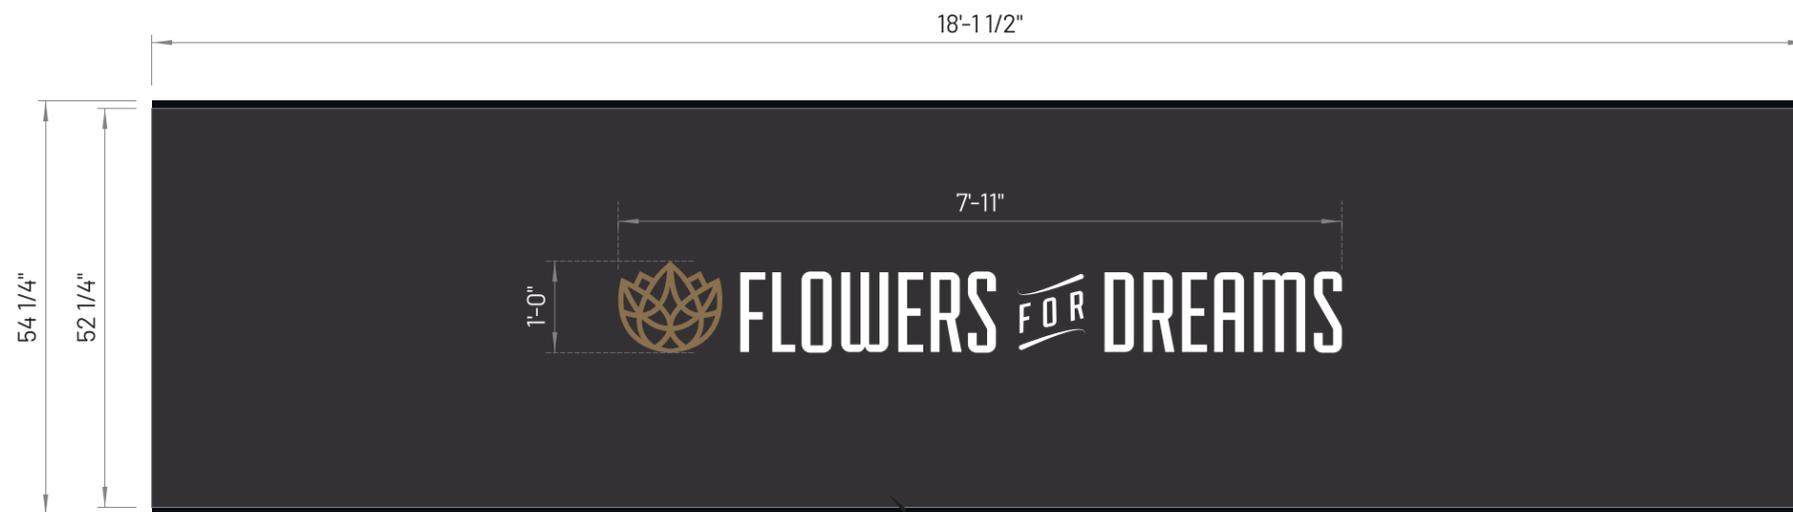

BLACK SUNBRELLA AWNING FABRIC W/ LOGO AND COPY STENCIL-PAINTED PER COLOR SCHEDULE

**2 AWNING SIDE VIEW - SURVEY**  
 1/2" = 1' - 0" SCALE

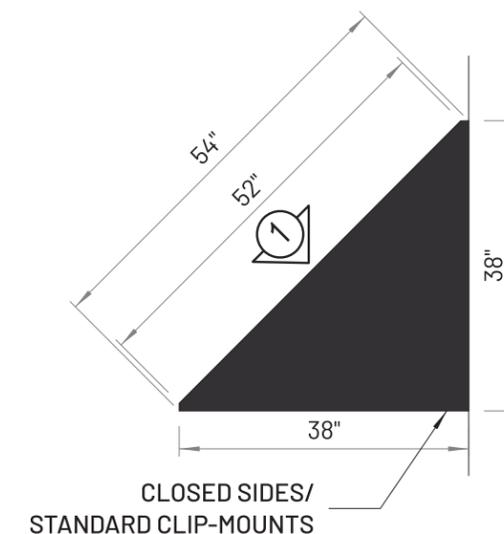

**Flowers for Dreams Signage & Awning**

**[14894-01] FLOWERS FOR DREAMS-AW1 - Flowers for Dreams - Awning Option 2:**

Materials and labor to remove the center awning re skin w/ new black sunbrella material add customer logo and re install.

**[14894-02] PERMIT PROCUREMENT:**

**[14894-03] FLOWERS FOR DREAMS-FS2 - Flowers for Dreams - Flag sign option 2:**

Mat'l's & labor to fab/ install new routed alum faces for existing blade sign approx, 15'6" tall x 2'11" wide at top.

- This option if for routed faces backed with white acrylic w/ 1st surface vinyl graphics for logo.
- Quoted as having to cut out existing faces from sign.
- Mechanically fasten new faces to cabinet. Face will be in (2) pieces due to size.

**Project & Billing Address:**

Flowers for Dreams  
 133 W Pittsburgh Ave  
 Milwaukee, WI 53204

Rev.	Description	Date	Init
01			
02			
03			
04			
05			
06			
07			
08			
09			
10			

**Project Notes:**

1.) Approval Req'd for Color Spec'd color match

Copyright © 2022 Sign Effectz Inc. All Rights Reserved


AAE	JCB	JD	<input type="checkbox"/> SRFR	<input type="checkbox"/> CUSTOMER APPROVAL
DRAWN BY:	MGR:	CHK BY:	<input type="checkbox"/> PERMIT	<input type="checkbox"/> SURVEY
			<input type="checkbox"/> COMPLETED:	<input type="checkbox"/> ENG

DATE: 06/27/22 SCALE: 1/2" = 1' - 0"


<b>B</b>	34397272	P_ 01	00
SIZE.	PROJECT NO:	SHEET NO:	REV

PRODUCTION RELEASE NO:	01	VERSION:	.2
------------------------	----	----------	----

14999	14891	01
ESTIMATE NO:	WORK ORDER NO.	ITEM

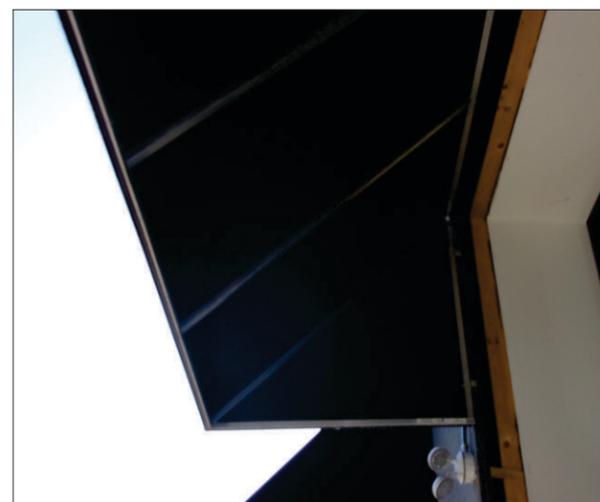

EXISTING AWNING FRAMEWORK & CLIPS

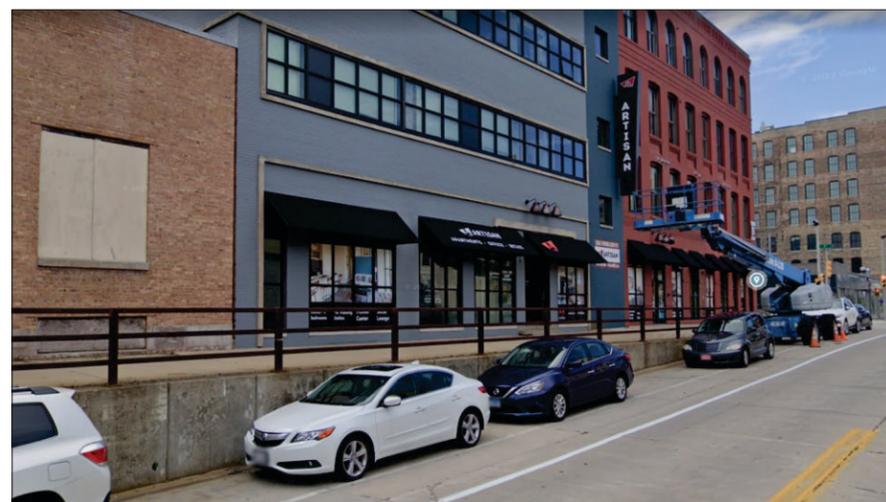

EXISTING NORTH ELEV. VIEW - NTS



PROPOSED NORTH ELEV. VIEW - NTS

**[14894-03] FLOWERS FOR DREAMS-FS2 - Flag sign option 2:**

(1) REQ'D

1/2" = 1' - 0" SCALE

MAT'LS & LABOR TO FAB/ INSTALL (2) NEW ROUTED ALUM FACES FOR EXISTING BLADE SIGN.

HEIGHT = 17' - 11 5/8"  
 TOP = 3' - 1 - 7/8"  
 BOTTOM = 2'-2"  
 DEPTH = 1' - 0 1/2"

- THIS OPTION IF FOR ROUTED FACES BACKED WITH WHITE ACRYLIC W/ 1ST SURFACE VINYL GRAPHICS FOR LOGO.
- QUOTED AS HAVING TO CUT OUT EXISTING FACES FROM SIGN.
- MECHANICALLY FASTEN NEW FACES TO CABINET.
- FACE WILL BE IN (2) PIECES DUE TO SIZE.

**NOTE: INSTALL WILL NEED TO GO TO SITE THE NIGHT BEFORE AND CONE-OFF SPACES TO PARK TRUCKS.**



EXISTING N. ELEV. SIGN - NTS



PROPOSED N. ELEV. SIGN - NTS

**COLOR SCHEDULE:**

- MAP SATIN "DARK BRONZE" PAINTED FINISH
- 3M 3630-131 "SATIN GOLD" TRANSLUCENT VINYL FILM, (CLOSEST MATCH TO CMYK 35/54/74/16) **APPROVAL REQ'D**
- #7328 WHITE ACRYLIC


#7328 WHITE ACRYLIC W/ 1ST SURFACE APPLIED VINYL FILM PER COLOR SCHEDULE

.125" ROUTED ALUM FACES BACKED W/ #7328 WHITE ACRYLIC FASTENED AT STUD WELDS ON 2ND SURFACE OF FACES, TYP

SEAMLINE BETWEEN FACES, FABRICATED FLANGE TO AVOID LIGHT LEAKS

CTRSINK FACE SCREWS SECURE NEW FACES TO EXISTING 2" ALUM ANGLE AT CABINET PERIMETER, 1" OFFSET FROM EDGES, TYP

BACKING ACRYLIC TO KEEP DISTANCE OF 3" OR MORE FROM EDGES

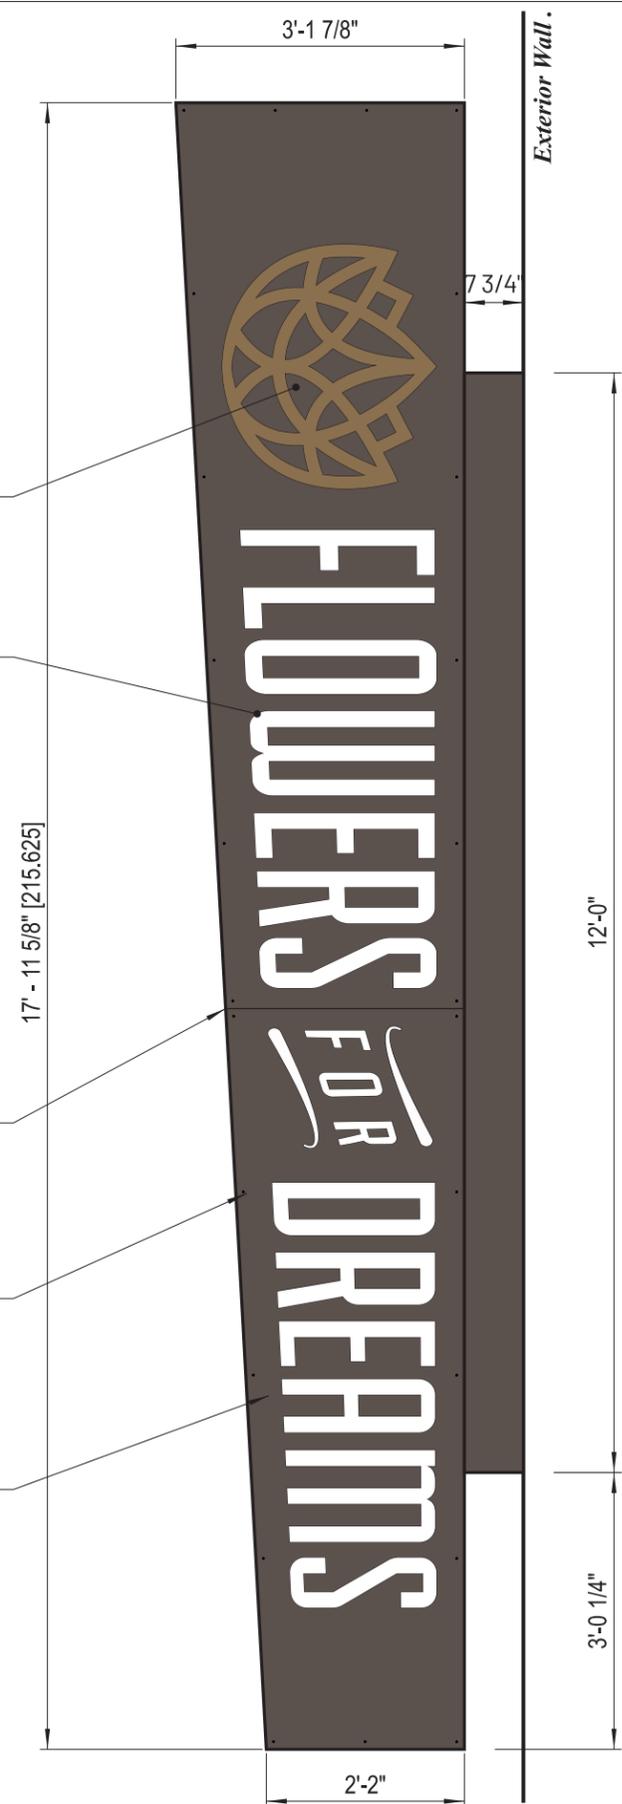

**1 PROPOSED WEST ELEV FACE**  
 1/2" = 1' - 0" SCALE



**SignEffectz™**

1827 W. Glendale Ave. Milwaukee, WI 53209  
 414.264.5504  
 414.262.5564  
 www.signeffectz.com

**Disclaimer:**  
 THIS IS AN ORIGINAL DESIGN CREATED BY SIGN EFFECTZ. THE SUBMITTED DESIGN PROTECTED UNDER COPYRIGHT LAWS OF THE UNITED STATES CODE YOU AGREE NOT TO COPY PHOTOGRAPH MODIFY OR SHARE DIRECTLY OR INDIRECTLY ANY OF THE FOREGOING HELD BY YOU WITH ANY OTHER PARTY, NOR WILL YOU PERMIT ANY THIRD PARTY TO DO ANY OF THE FOREGOING WITHOUT THE WRITTEN CONSENT OF SIGN EFFECTZ.  
 THIS SIGN IS INTENDED TO BE INSTALLED IN ACCORDANCE WITH THE REQUIREMENTS OF ARTICLE 600 OF THE NEC AND/OR OTHER APPLICABLE LOCAL CODES. THIS INCLUDES PROPER GROUNDING AND BONDING OF THE SIGN.

**Flowers for Dreams Signage & Awning**

**[14894-01] FLOWERS FOR DREAMS-AW1 - Flowers for Dreams - Awning Option 2:**

Materials and labor to remove the center awning re skin w/ new black sunbrella material add customer logo and re install.

**[14894-02] PERMIT PROCUREMENT:**

**[14894-03] FLOWERS FOR DREAMS-FS2 - Flowers for Dreams - Flag sign option 2:**

Mat'ls & labor to fab/ install new routed alum faces for existing blade sign approx, 15'6" tall x 2'11" wide at top.

- This option if for routed faces backed with white acrylic w/ 1st surface vinyl graphics for logo.
- Quoted as having to cut out existing faces from sign.
- Mechanically fasten new faces to cabinet. Face will be in (2) pieces due to size.

**Project & Billing Address:**

Flowers for Dreams  
 133 W Pittsburgh Ave  
 Milwaukee, WI 53204

Rev.	Description	Date	Init
01	chg to layout to fill trapezoid	06/28/22	AE
02			
03			
04			
05			
06			
07			
08			
09			
10			


**Project Notes:**

- Cannot tell if face is glued-on or VHB taped-on.
- 2in Angle sign perimeter.
- Installers to cut old faces out inset 2" from edges
- Fasten faces w/ countersink self-tapping screws to suit - paint screws heads
- Assuming enough LEDs to back-light faces.

Copyright © 2022 Sign Effectz Inc. All Rights Reserved

AAE	JCB	JD	<input type="checkbox"/> SRFR	<input type="checkbox"/> CUSTOMER APPROVAL
DRAWN BY:	MGR:	CHK BY:	<input type="checkbox"/> PERMIT	<input type="checkbox"/> SURVEY
			<input type="checkbox"/> COMPLETED:	<input type="checkbox"/> ENG

DATE: 06/27/22	SCALE: 1/2" = 1' - 0"		
<b>B</b>	34397272	P_ 02	01
SIZE.	PROJECT NO:	SHEET NO:	REV.
PRODUCTION RELEASE NO: 01	VERSION: .2		
14999	14891	03	
ESTIMATE NO:	WORK ORDER NO.	ITEM	

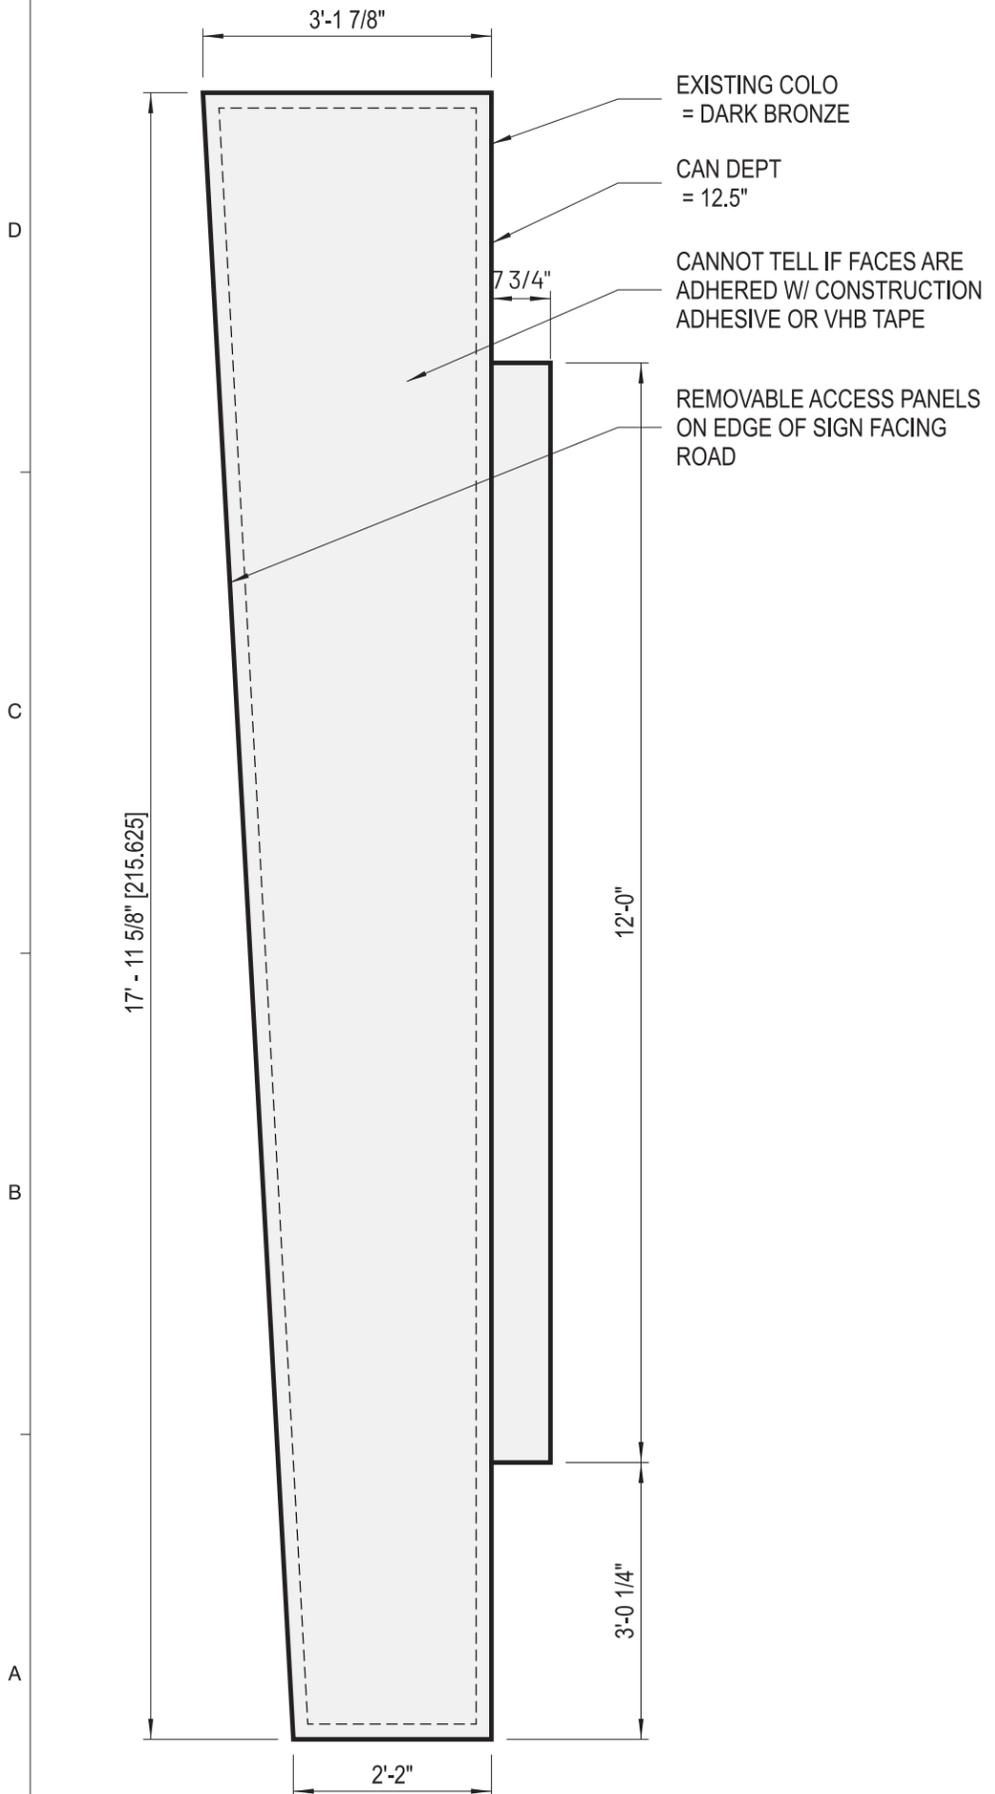


EXISTING COLO  
= DARK BRONZE


CAN DEPT  
= 12.5"

CANNOT TELL IF FACES ARE  
ADHERED W/ CONSTRUCTION  
ADHESIVE OR VHB TAPE

REMOVABLE ACCESS PANELS  
ON EDGE OF SIGN FACING  
ROAD

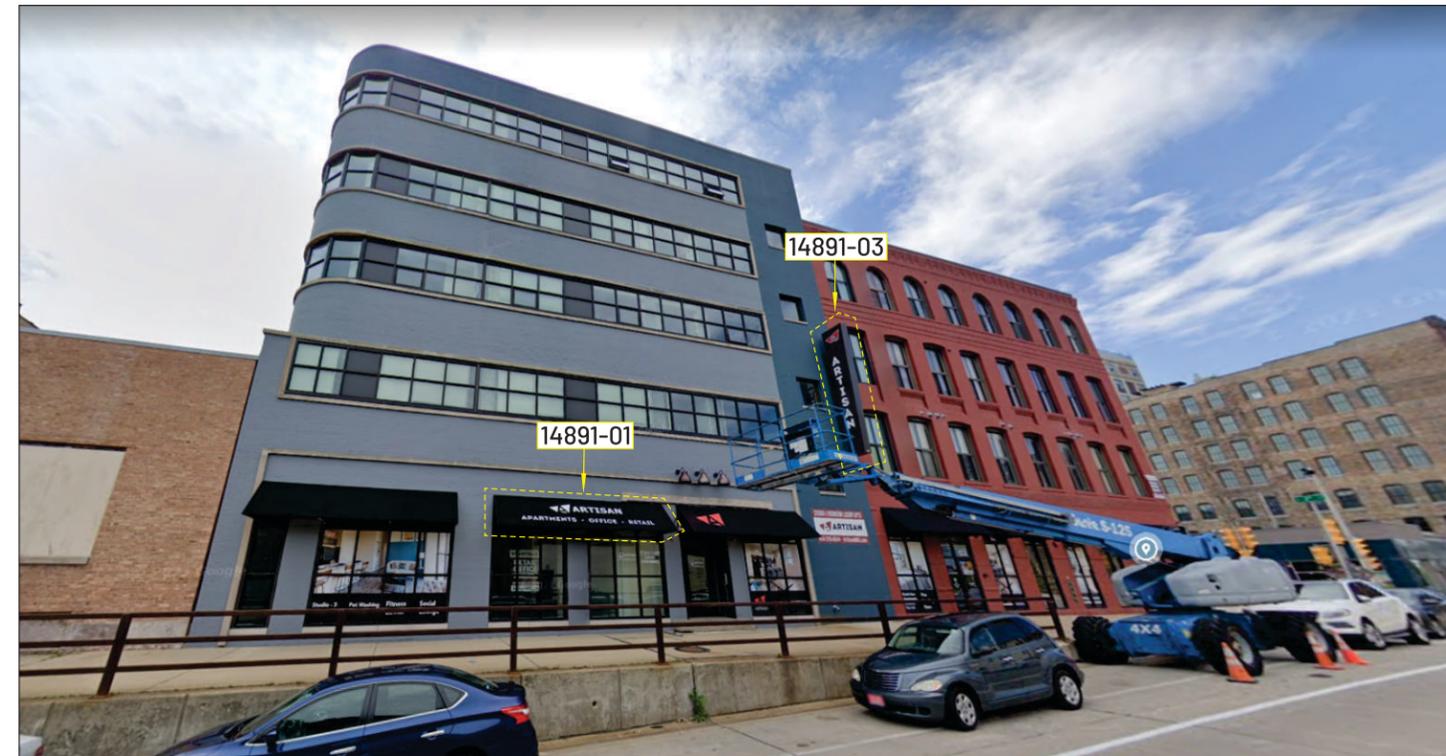

EXISTING NORTH ELEV - SCOPE OF WORK - NTS

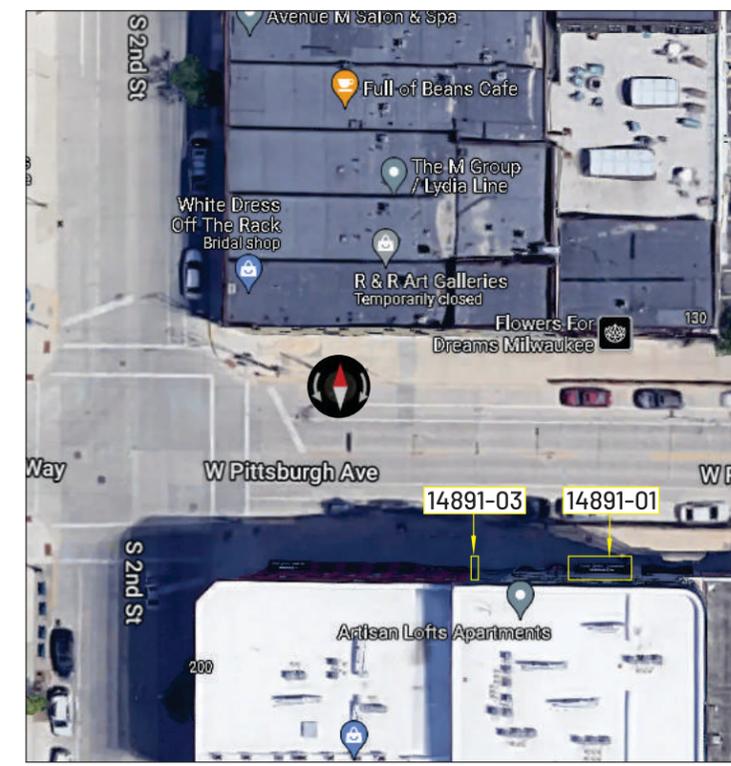

SIGN LOCATION PLAN - NTS

**SignEffectz™**

1827 W. Glendale Ave. Milwaukee, WI 53209  
414.264.5504  
414.262.5564  
www.signeffectz.com

**Disclaimer:**  
THIS IS AN ORIGINAL DESIGN CREATED BY SIGN EFFECTZ. THE SUBMITTED DESIGN IS PROTECTED UNDER COPYRIGHT LAWS OF THE UNITED STATES CODE YOU AGREE NOT TO COPY PHOTOGRAPH MODIFY OR SHARE DIRECTLY OR INDIRECTLY ANY OF THE FOREGOING HELD BY YOU WITH ANY OTHER PARTY. NOR WILL YOU PERMIT ANY THIRD PARTY TO DO ANY OF THE FOREGOING WITHOUT THE WRITTEN CONSENT OF SIGN EFFECTZ.  
  
THIS SIGN IS INTENDED TO BE INSTALLED IN ACCORDANCE WITH THE REQUIREMENTS OF ARTICLE 600 OF THE NEC AND/OR OTHER APPLICABLE LOCAL CODES. THIS INCLUDES PROPER GROUNDING AND BONDING OF THE SIGN.

**Flowers for Dreams Signage & Awning**

[14894-01] FLOWERS FOR DREAMS-AW1 - Flowers for Dreams - Awning Option 2:  
Materials and labor to remove the center awning re skin w/ new black sunbrella material add customer logo and re install.

[14894-02] PERMIT PROCUREMENT:

[14894-03] FLOWERS FOR DREAMS-FS2 - Flowers for Dreams - Flag sign option 2:  
Mat's & labor to fab/ install new routed alum faces for existing blade sign approx, 15'6" tall x 2'11" wide at top.  
• This option if for routed faces backed with white acrylic w/ 1st surface vinyl graphics for logo.  
• Quoted as having to cut out existing faces from sign.  
• Mechanically fasten new faces to cabinet. Face will be in (2) pieces due to size.

**Project & Billing Address:**

Flowers for Dreams  
133 W Pittsburgh Ave  
Milwaukee, WI 53204

Rev.	Description	Date	Init
01			
02			
03			
04			
05			
06			
07			
08			
09			
10			

**Project Notes:**

- Cannot tell if face is glued-on or VHB taped-on.
- 2in Angle sign perimeter.
- Installers to cut old faces out inset 2" from edges
- Fasten faces w/ countersink self-tapping screws to suit - paint screws heads
- Assuming enough LEDs to back-light faces.

Copyright © 2022 Sign Effectz Inc. All Rights Reserved

AAE JCB JD  SRFR  CUSTOMER APPROVAL  
DRAWN BY: MGR: CHK BY:  PERMIT  SURVEY  ENG  
COMPLETED:

DATE: 06/27/22 SCALE: 1/2" = 1' - 0"

<b>B</b>	34397272	P_03	00
SIZE.	PROJECT NO:	SHEET NO:	REV
PRODUCTION RELEASE NO: 01		VERSION: .2	
14999	14891	03	
ESTIMATE NO:	WORK ORDER NO.	ITEM	

**1 FLAG SIGN - W. ELEV SURVEY**  
1/2" = 1' - 0" SCALE

**Disclaimer:**  
 THIS IS AN ORIGINAL DESIGN CREATED BY SIGN EFFECTZ. THE SUBMITTED DESIGN PROTECTED UNDER COPYRIGHT LAWS OF THE UNITED STATES CODE YOU AGREE NOT TO COPY PHOTOGRAPH MODIFY OR SHARE DIRECTLY OR INDIRECTLY ANY OF THE FOREGOING HELD BY YOU WITH ANY OTHER PARTY. NOR WILL YOU PERMIT ANY THIRD PARTY TO DO ANY OF THE FOREGOING WITHOUT THE WRITTEN CONSENT OF SIGN EFFECTZ.

THIS SIGN IS INTENDED TO BE INSTALLED IN ACCORDANCE WITH THE REQUIREMENTS OF ARTICLE 600 OF THE NEC AND/OR OTHER APPLICABLE LOCAL CODES. THIS INCLUDES PROPER GROUNDING AND BONDING OF THE SIGN.

**Flowers for Dreams Signage & Awning**

**[14894-01] FLOWERS FOR DREAMS-AW1 - Flowers for Dreams - Awning Option 2:**

Materials and labor to remove the center awning re skin w/ new black sunbrella material add customer logo and re install.

**[14894-02] PERMIT PROCUREMENT:**

**[14894-03] FLOWERS FOR DREAMS-FS2 - Flowers for Dreams - Flag sign option 2:**

Mat'l's & labor to fab/ install new routed alum faces for existing blade sign approx, 15'6" tall x 2'11" wide at top.

- This option if for routed faces backed with white acrylic w/ 1st surface vinyl graphics for logo.
- Quoted as having to cut out existing faces from sign.
- Mechanically fasten new faces to cabinet. Face will be in (2) pieces due to size.

**Project & Billing Address:**

Flowers for Dreams  
 133 W Pittsburgh Ave  
 Milwaukee, WI 53204

Rev.	Description	Date	Init
01	chg to layout to fill trapezoid	06/28/22	AE
02			
03			
04			
05			
06			
07			
08			
09			
10			

**Project Notes:**

- Cannot tell if face is glued-on or VHB taped-on.
- 2in Angle sign perimeter.
- Installers to cut old faces out inset 2" from edges
- Fasten faces w/ countersink self-tapping screws to suit - paint screws heads
- Assuming enough LEDs to back-light faces.

Copyright © 2022 Sign Effectz Inc. All Rights Reserved

AAE	JCB	JD	<input type="checkbox"/> SRFR	<input type="checkbox"/> CUSTOMER APPROVAL
DRAWN BY:	MGR:	CHK BY:	<input type="checkbox"/> PERMIT	<input type="checkbox"/> SURVEY
			<input type="checkbox"/> ENG	<input type="checkbox"/> COMPLETED:

DATE: 06/27/22 SCALE: 1/2" = 1' - 0"

<b>B</b>	34397272	P_04	01
SIZE.	PROJECT NO:	SHEET NO:	REV

PRODUCTION RELEASE NO:	01	VERSION:	.2
------------------------	----	----------	----

14999	14891	01
ESTIMATE NO:	WORK ORDER NO.	ITEM

