
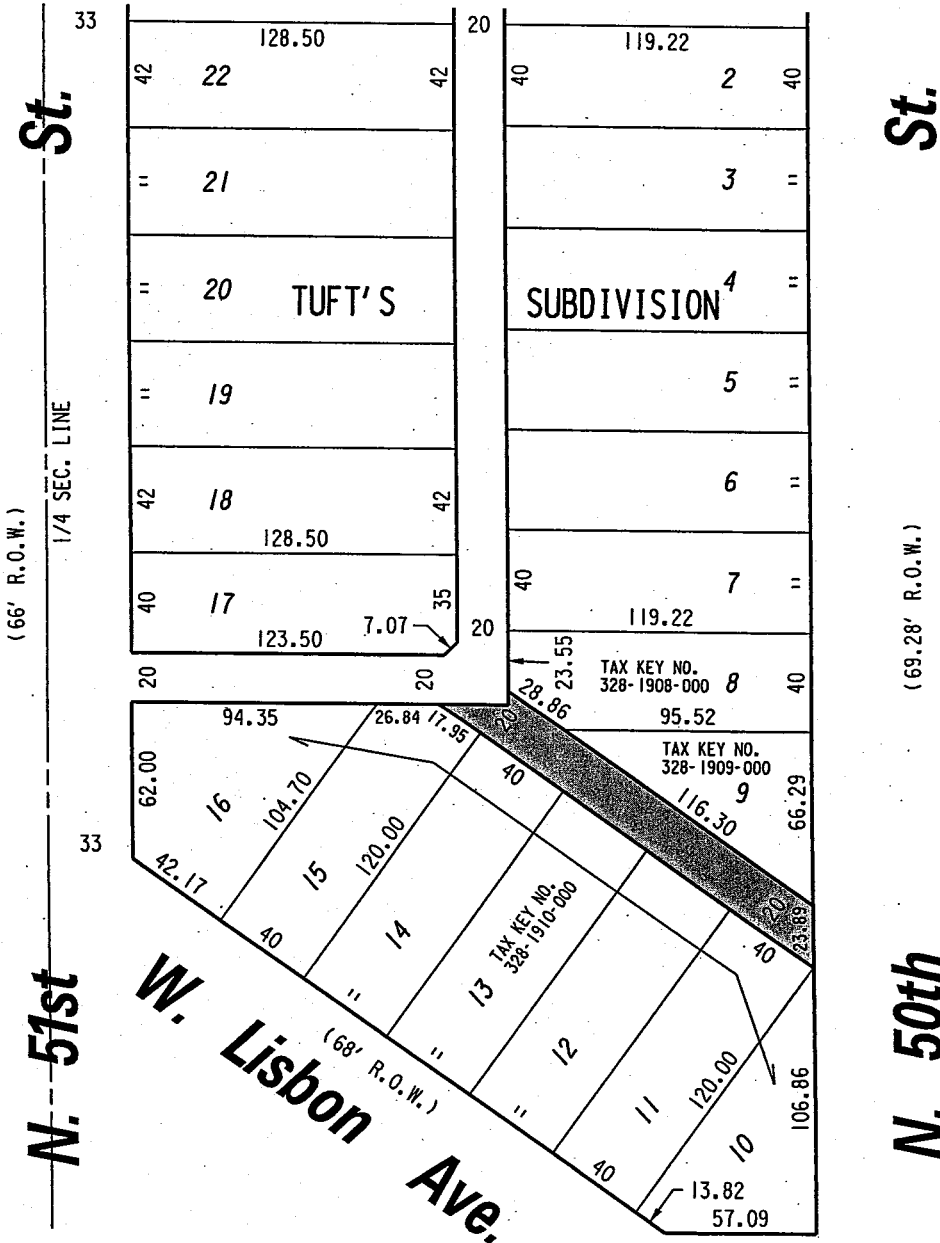


( W. Wright St. )

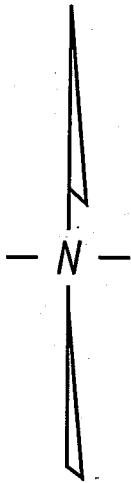

PORTION OF PUBLIC ALLEY PROPOSED TO BE VACATED

EXHIBIT "A" FILE NO. 010715

INFRASTRUCTURE SERVICES DIVISION MILWAUKEE, WISCONSIN

ASSIGNED TO: W.E. FUCHS CH'K'D. BY: M.C. WILLIAMS
DRAWN BY: W.E.F. DATE: OCT. 16, 2001
PROJECT/GRANT NO.: WK52337143 SCALE: 1" = 60'
APPROVED BY:

Marcia Lindholm CENTRAL DRAFTING & RECORDS MANAGER

City Engineer