



S.W. 1/4 SEC. 2, T.7N., R.2E.

249

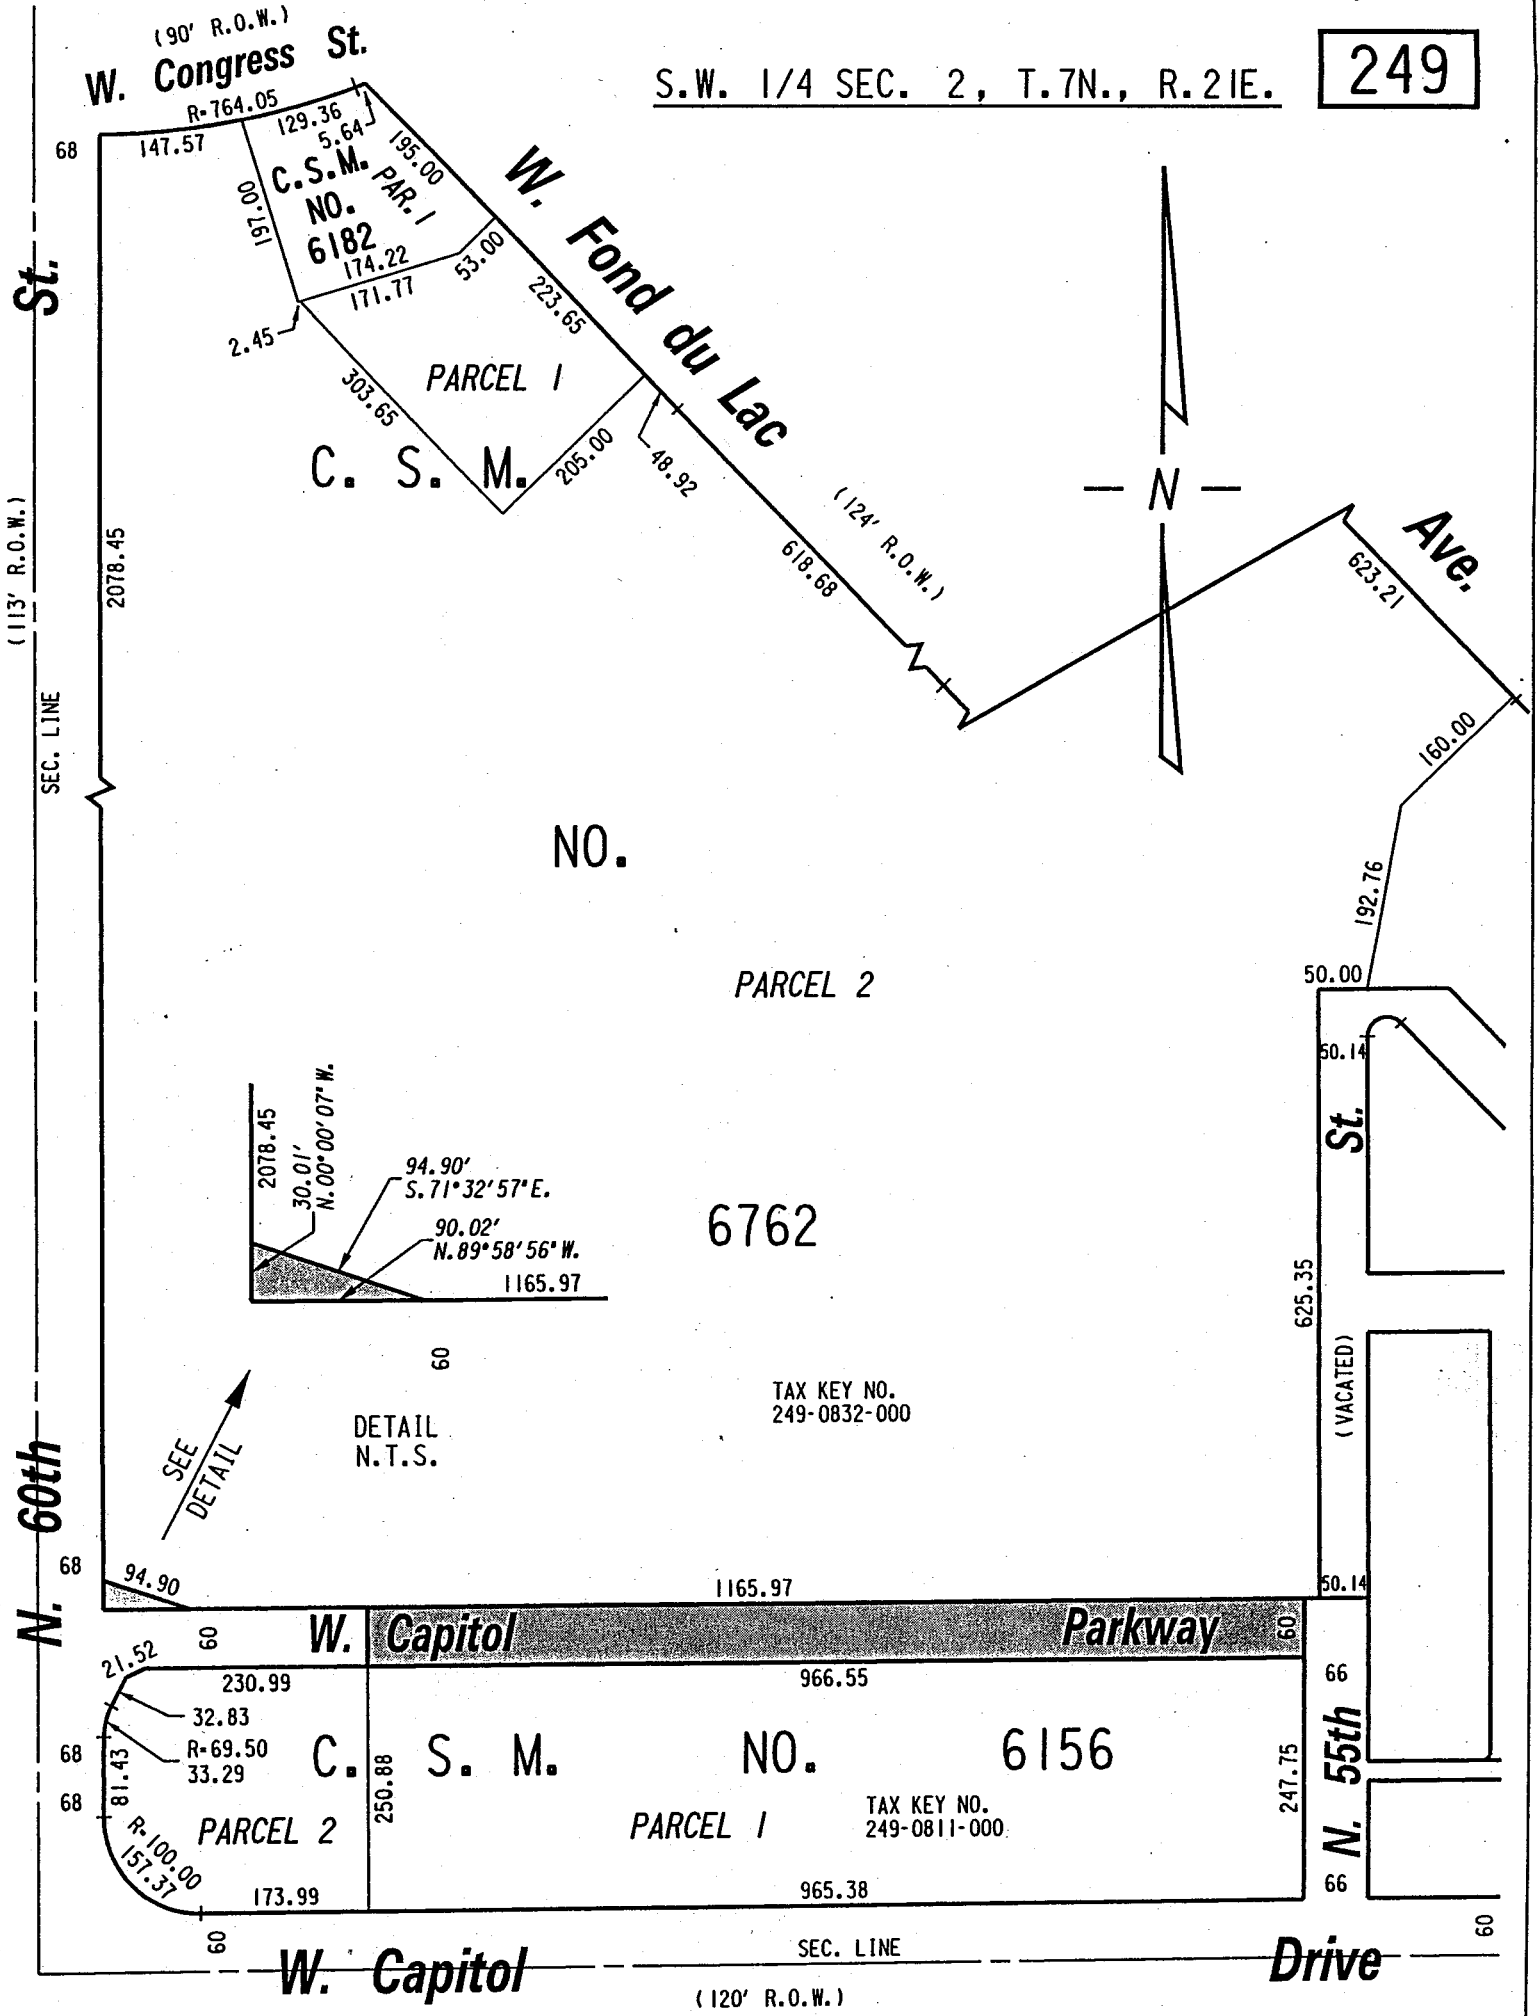

**FILE NO. 000675**  
**INFRASTRUCTURE SERVICES DIVISION**  
 MILWAUKEE, WISCONSIN

 PORTIONS OF PUBLIC STREET PROPOSED TO BE VACATED

ASSIGNED TO: W.E. FUCHS  
 DRAWN BY: W.E.F.  
 PROJECT/GRANT NO.: WK52337106  
 APPROVED BY:

CH'K'D. BY: M.C. WILLIAMS  
 DATE: OCT. 31, 2000  
 SCALE: 1" = 200'

*Marcia Lindholm*  
 CENTRAL DRAFTING & RECORDS MANAGER

*Jeffrey Polanski*  
 CITY ENGINEER