


(W. Concordia Ave.)

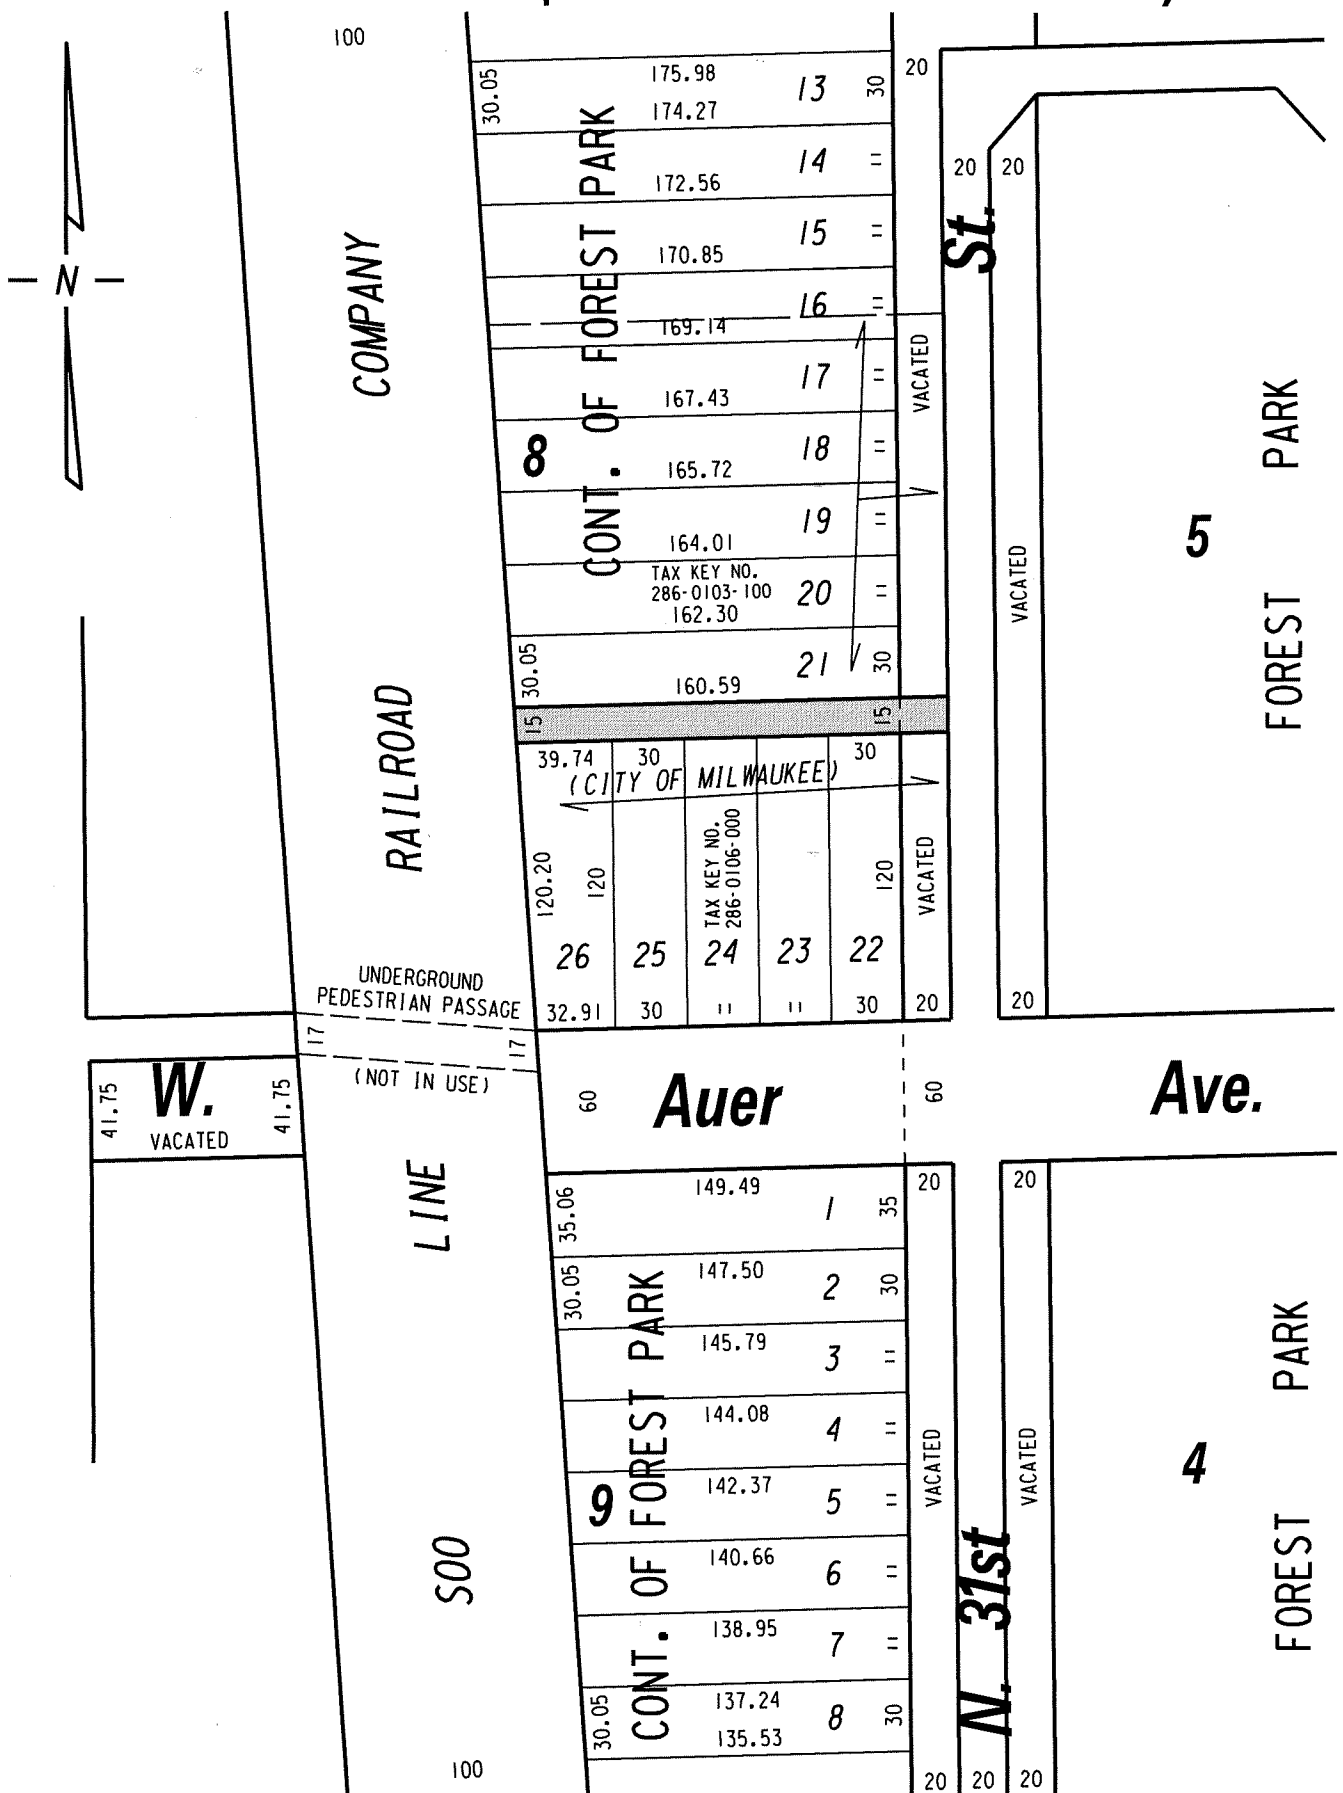


 PUBLIC STREET AND ALLEY PROPOSED TO BE VACATED


REVISED: JUNE 4, 2018
 REMOVAL OF W. AUER AVE. FROM THE VACATION PROJECT.

EXHIBIT "A"
 FILE NO. 171883
 INFRASTRUCTURE SERVICES DIVISION
 MILWAUKEE, WISCONSIN

ASSIGNED TO: W. FUCHS
 DRAWN BY: W.F.
 PROJECT/GRANT NO.: WK52337410
 APPROVED BY:

CH'K'D. BY: W. FUCHS
 DATE: APRIL 25, 2018
 SCALE: 1" = 80'

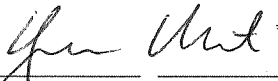
 CENTRAL DRAFTING & RECORDS MANAGER


 CITY ENGINEER