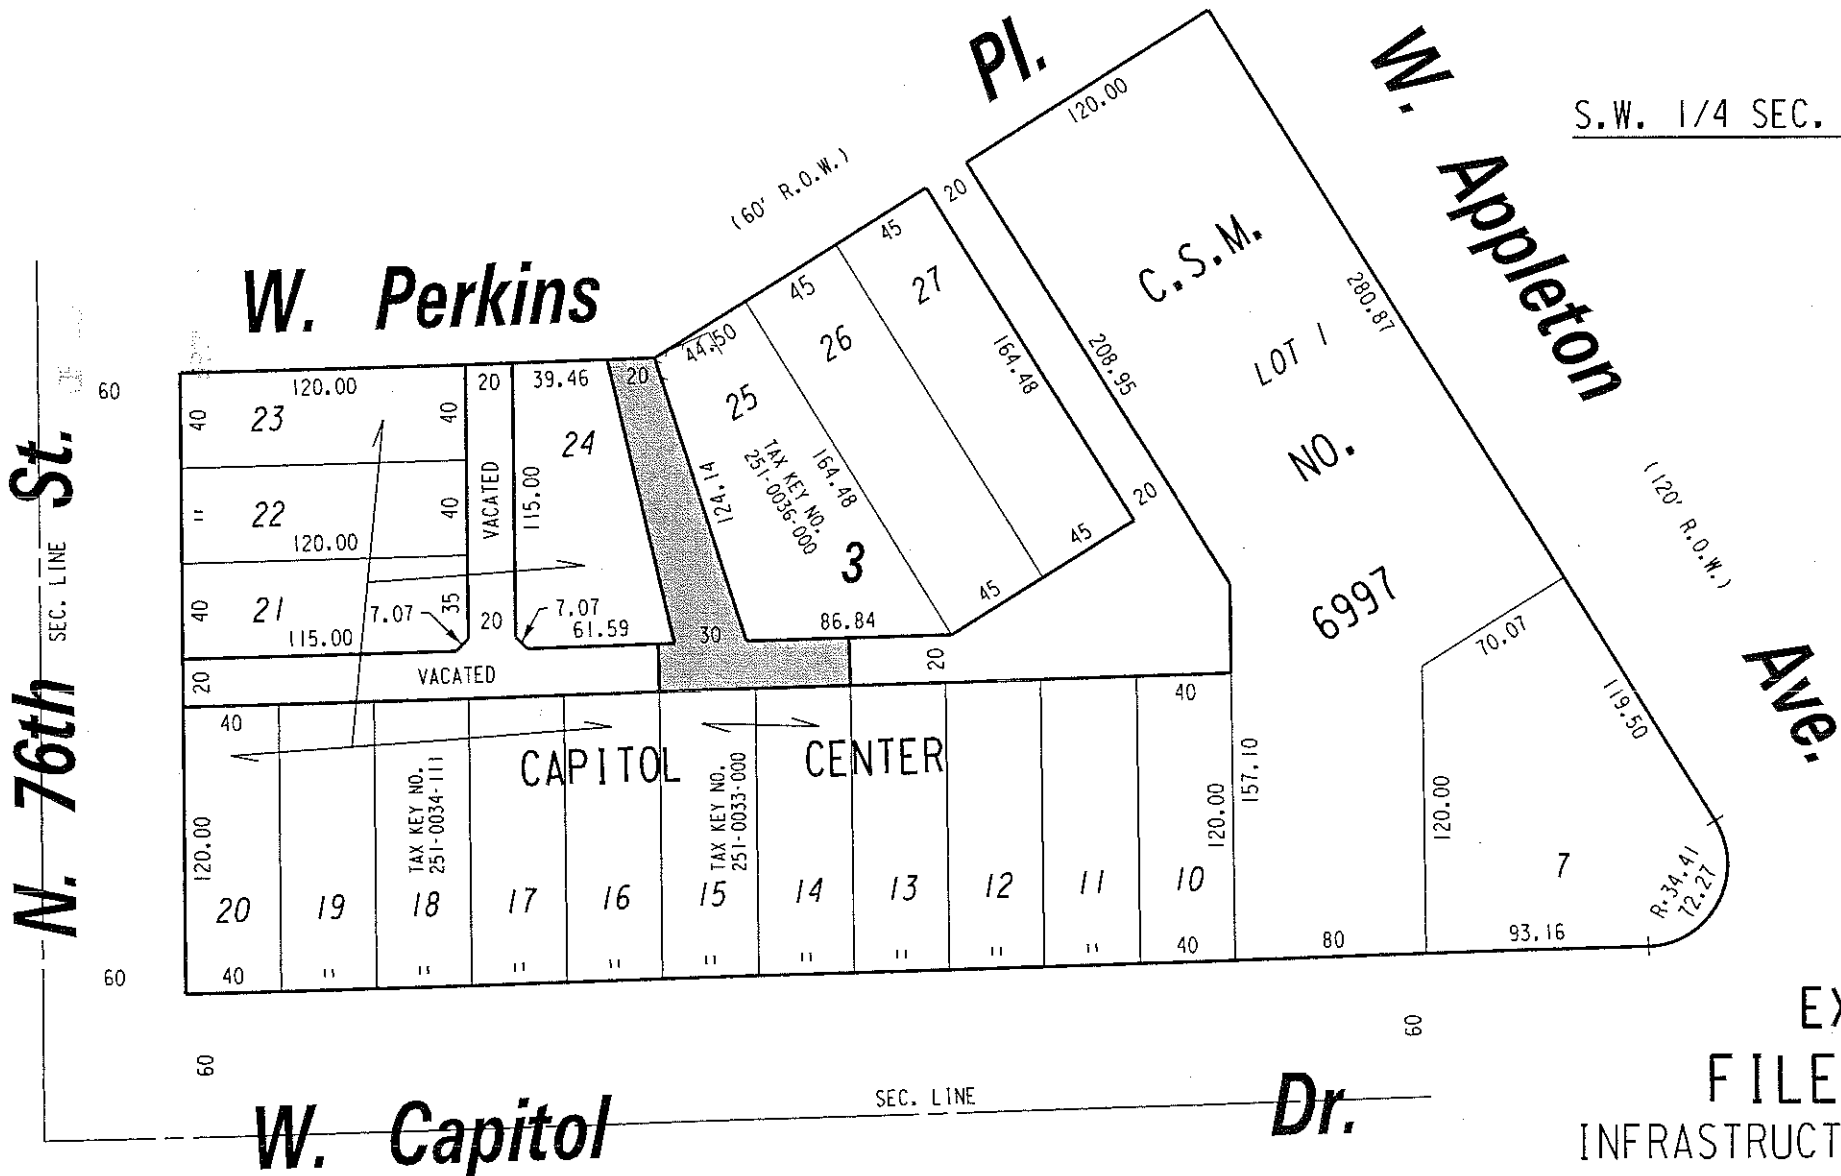


S.W. 1/4 SEC. 3, T.7N., R.2E.

251



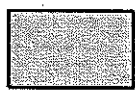

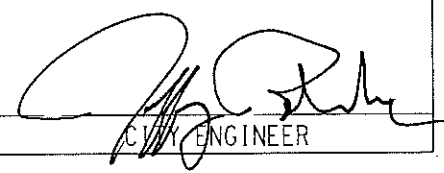
 PORTIONS OF PUBLIC ALLEY PROPOSED TO BE VACATED

EXHIBIT "A"
 FILE NO. 151549
 INFRASTRUCTURE SERVICES DIVISION
 MILWAUKEE, WISCONSIN

ASSIGNED TO: W. FUCHS
 DRAWN BY: W.F.
 PROJECT/GRANT NO.: WK52337383
 APPROVED BY:

CH'K'D. BY: W. FUCHS
 DATE: APRIL 14, 2016
 SCALE: 1" = 80'


 CENTRAL DRAFTING & RECORDS MANAGER


 CITY ENGINEER