


# W. Manitoba St.

(60' R.O.W.)

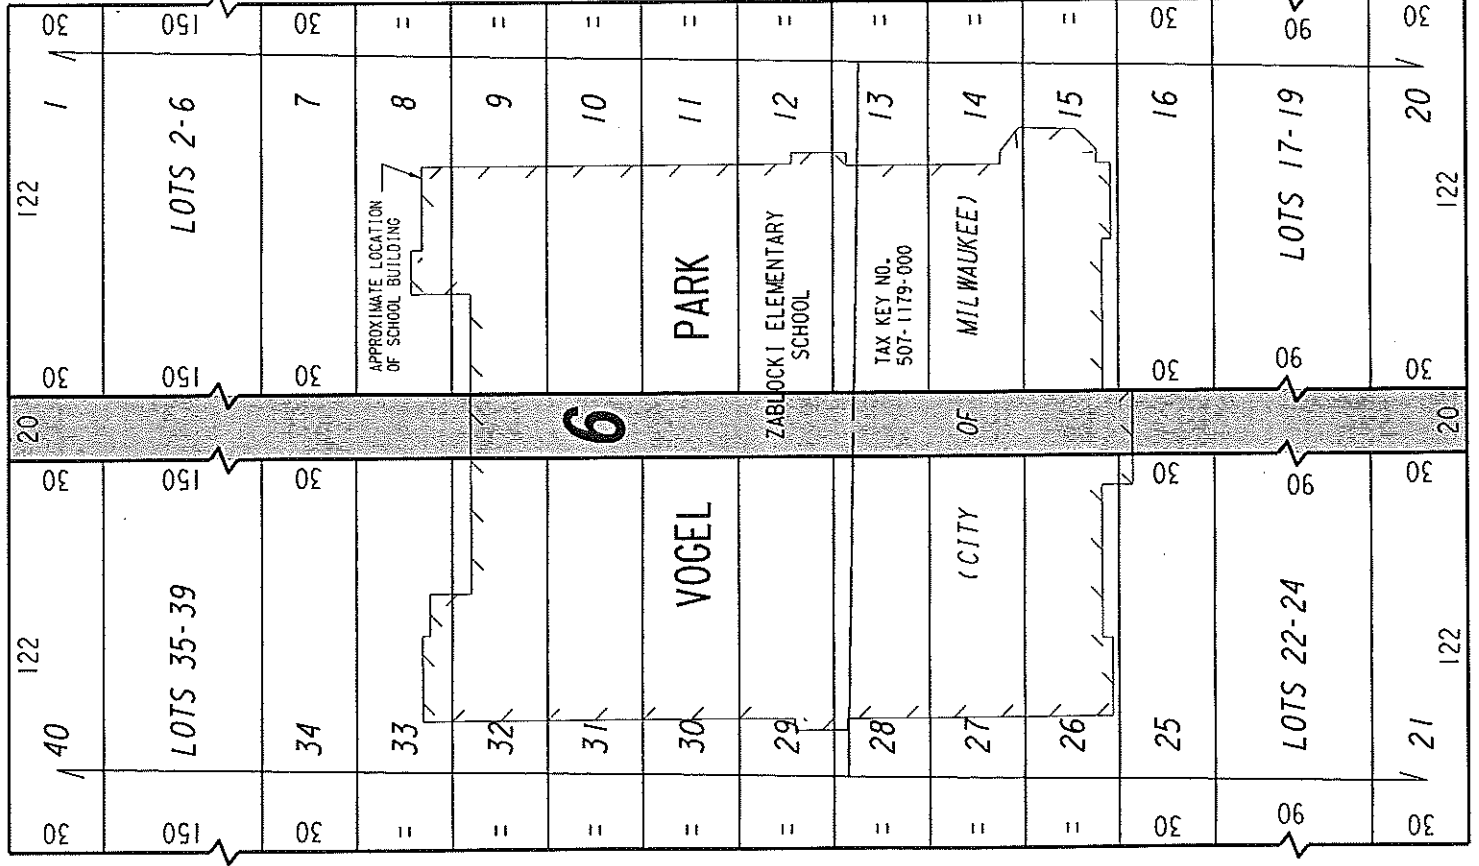

S. 11th St.

(60' R.O.W.)

S. 11th

S. 10th

(60' R.O.W.)

S. 10th St.

33 SEC. LINE 33

# W. Oklahoma Ave.

(100' R.O.W.)

 UNIMPROVED PUBLIC ALLEY  
(NOT IN USE) PROPOSED  
TO BE VACATED

## EXHIBIT "A"

### FILE NO. 111399

#### INFRASTRUCTURE SERVICES DIVISION

MILWAUKEE, WISCONSIN  
 ASSIGNED TO: S. BIEGANSKI CH'K'D. BY: W.E. FUCHS  
 DRAWN BY: S.B. DATE: MARCH 9, 2012  
 PROJECT/GRANT NO.: WK52337314 SCALE: 1" = 60'  
 APPROVED BY:

14TH ALDERMANIC DISTRICT  
 ALD. TONY ZIELINSKI

*Marcia Cornell*  
 CENTRAL DRAFTING & RECORDS MANAGER

*[Signature]*  
 CIVIL ENGINEER