

Disclaimer:

THIS IS AN ORIGINAL DESIGN CREATED BY SIGN EFFECTZ. THE SUBMITTED DESIGN PROTECTED UNDER COPYRIGHT LAWS OF THE UNITED STATES CODE YOU AGREE NOT TO COPY PHOTOGRAPH MODIFY OR SHARE DIRECTLY OR INDIRECTLY ANY OF THE FOREGOING HELD BY YOU WITH ANY OTHER PARTY, NOR WILL YOU PERMIT ANY THIRD PARTY TO DO ANY OF THE FOREGOING WITHOUT THE WRITTEN CONSENT OF SIGN EFFECTZ.

THIS SIGN IS INTENDED TO BE INSTALLED IN ACCORDANCE WITH THE REQUIREMENTS OF ARTICLE 600 OF THE NEC AND/OR OTHER APPLICABLE LOCAL CODES. THIS INCLUDES PROPER GROUNDING AND BONDING OF THE SIGN.

**J. Jeffers & Co.
Journal Commons**

Fab & Install: Remove existing signage,
 New Building Topper Channel Letter Sign,
 Main Entry Signage, Parking
 Structure Clearance Bars & Sign

Project Address:
 Journal Commons
 333 West State Street
 Milwaukee, WI

Description: Date: By:

01 Revised per Client Feedback 07.25.22 JPG

02 Revised Additional Copy 08.08.22 JPG

03

04

05

06

07

08

09

10

Concept Notes:


14220911 OPPORTUNITY NO. 2 PACKAGE NO. 1 REV NO.

07/25/22 DATE: 1.0" = 1'-0" SCALE:


JPG DRAWN BY: JCB ACCT MGR: XXX CHECK BY:

B SIZE: C-1 SHEET NO: BS1 CONCEPT ID:

XXXXX ESTIMATE NO.

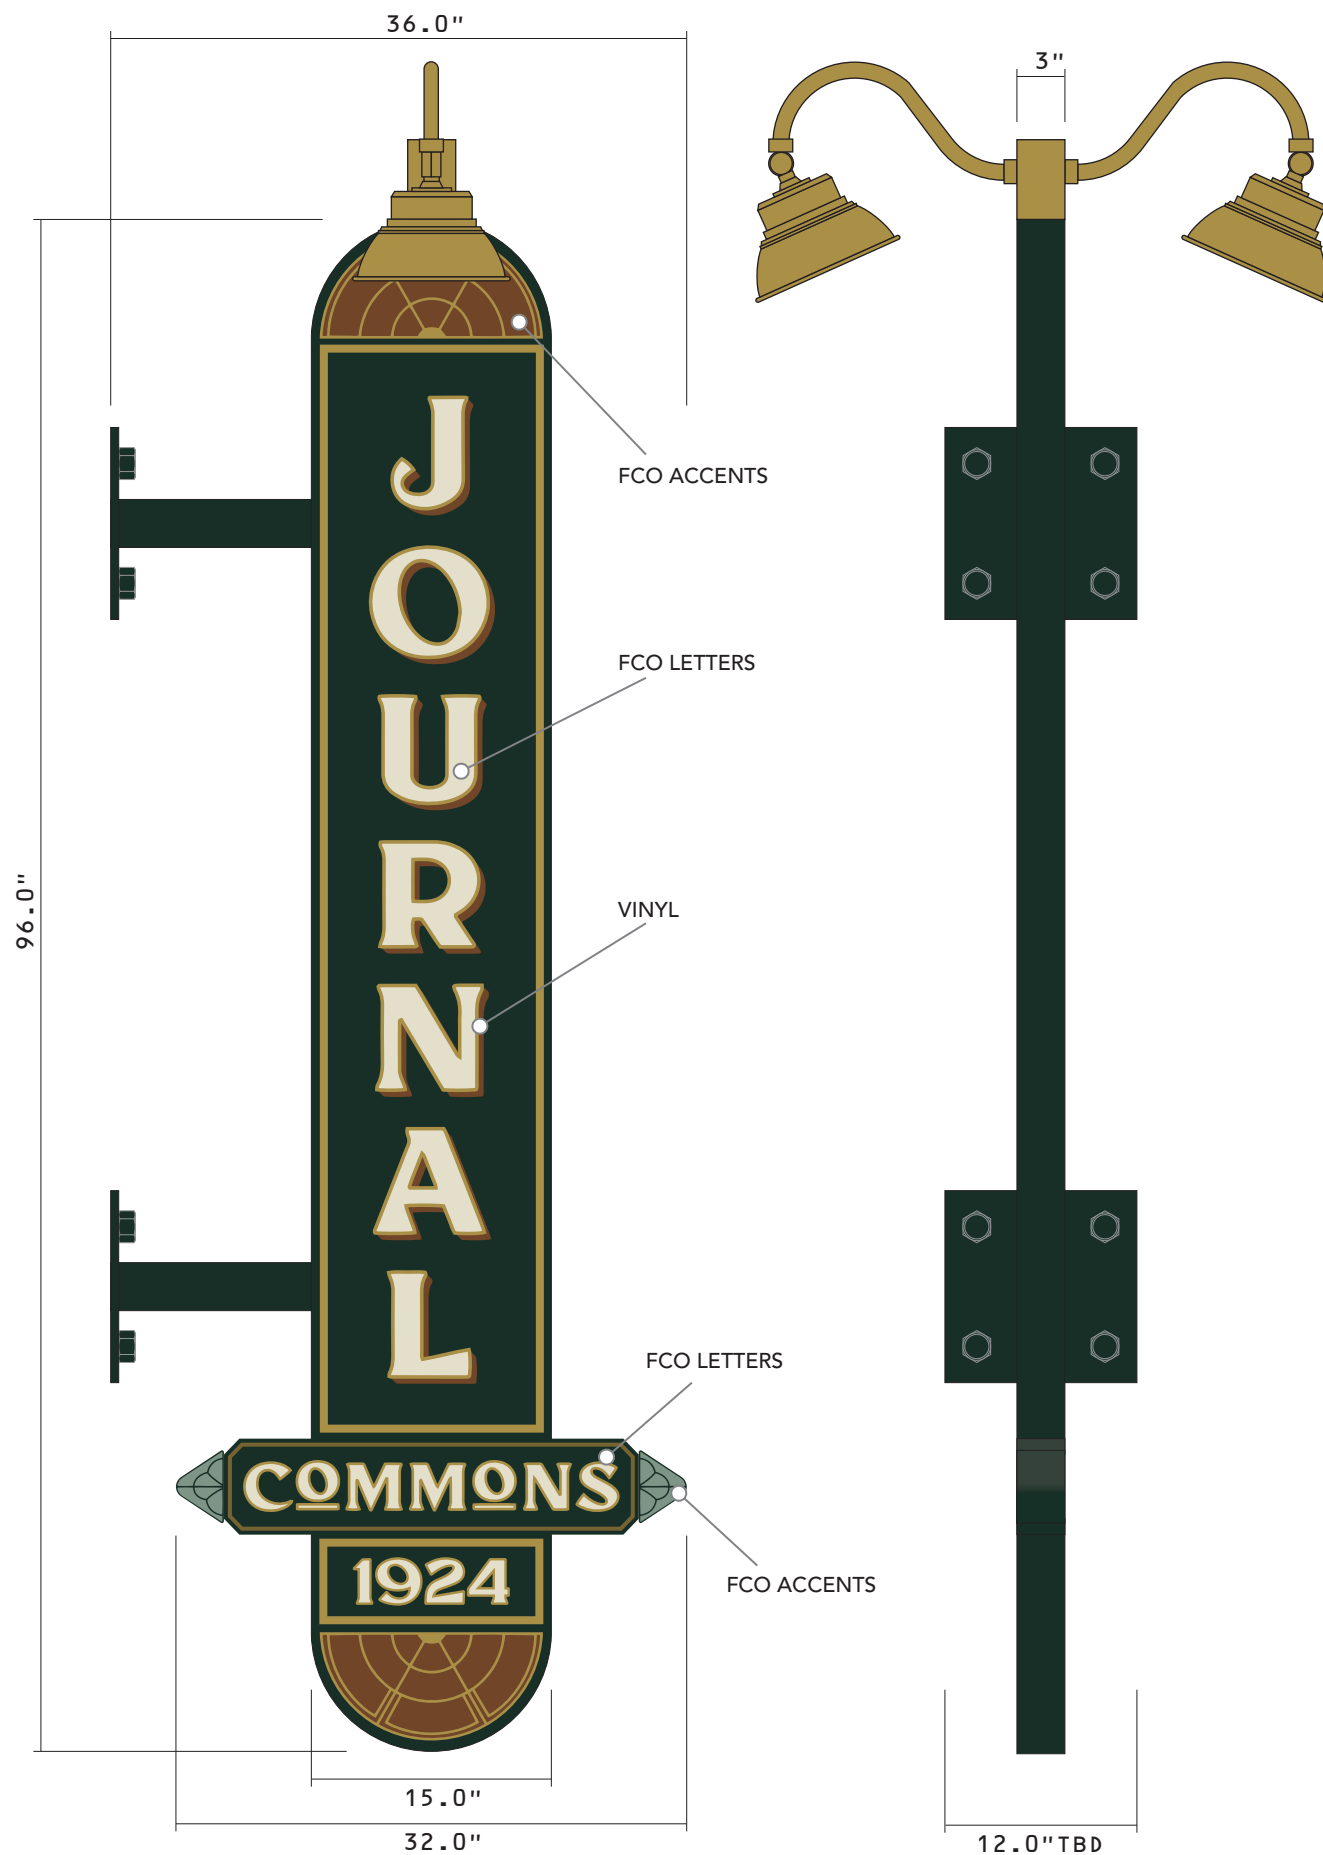

PROPOSED VIEW, NTS

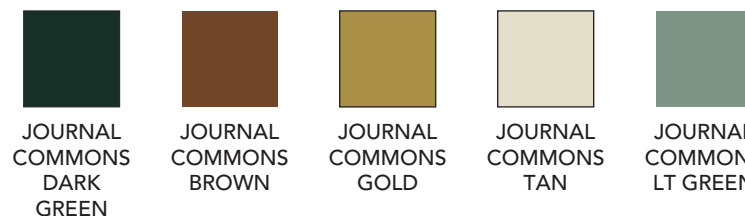

BLADE SIGN - 1, ALUM FRAME AND FACES, FCO LETTERS & ACCENTS, PRINTED VINYL, LED SPOT/FLOOD LIGHTS
 VECTOR ART & COLOR SPECS NEEDED