



CERTIFICATE OF APPROPRIATENESS APPLICATION FORM

Incomplete applications will not be processed for Commission review.
Please print legibly.

1. **HISTORIC NAME OF PROPERTY OR HISTORIC DISTRICT:** (if known)

ADDRESS OF PROPERTY:

2. **NAME AND ADDRESS OF OWNER:**

Name(s):

Address:

City:

State:

ZIP:

Email:

Telephone number (area code & number) Daytime:

Evening:

3. **APPLICANT, AGENT OR CONTRACTOR:** (if different from owner)

Name(s):

Address:

City:

State:

ZIP Code:

Email:

Telephone number (area code & number) Daytime:

Evening:

4. **ATTACHMENTS:** (Because projects can vary in size and scope, please call the HPC Office at 414-286-5712 for submittal requirements)

A. REQUIRED FOR MAJOR PROJECTS:

Photographs of affected areas & all sides of the building (annotated photos recommended)

Sketches and Elevation Drawings (1 full size and 1 reduced to 11" x 17" or 8 1/2" x 11")
A digital copy of the photos and drawings is also requested.

Material and Design Specifications (see next page)

B. NEW CONSTRUCTION ALSO REQUIRES:

Floor Plans (1 full size and 1 reduced to a maximum of 11" x 17")

Site Plan showing location of project and adjoining structures and fences

PLEASE NOTE: YOUR APPLICATION CANNOT BE PROCESSED UNLESS BOTH PAGES OF THIS FORM ARE PROPERLY COMPLETED AND SIGNED.

5. DESCRIPTION OF PROJECT:

Tell us what you want to do. Describe all proposed work including materials, design, and dimensions. Additional pages may be attached via email.

6. SIGNATURE OF APPLICANT:

Signature  _____

Please print or type name

Date

This form and all supporting documentation MUST arrive by 4:00 pm (11:59 pm via email) on the deadline date established to be considered at the next Historic Preservation Commission Meeting. Any information not provided to staff in advance of the meeting will not be considered by the Commission during their deliberation. Please call if you have any questions and staff will assist you.

Mail or Email Form to:

Historic Preservation Commission
City Clerk's Office
841 N. Broadway, Rm. B1
Milwaukee, WI 53202

PHONE: (414) 286-5712 or 286-5722

hpc@milwaukee.gov

www.milwaukee.gov/hpc

Or click the SUBMIT button to automatically email this form for submission.

Overview Photos

Photos of existing wall



SIGNS

4085 North 128th Street
 Brookfield, WI 53005
 p. 262-781-1500
 www.LembergElectric.com

Client: PTG Live Events / The Fitzgerald

Address: 1119 North Marshall Street

Location: Milwaukee, Wisconsin

Sales Representative: Brian Pritzkow

Project Manager: T.B.D.

Designer: Mark Mayzik

Scale: N/A

Paper Size: 11x17


Signature / Date:

Client / Location or Project / Sign Classification / Version# or Sheet / Revision# / Drawing Status

PTG_Fitzgerald_OVERVIEW_r00_D

Date:

09-29-22

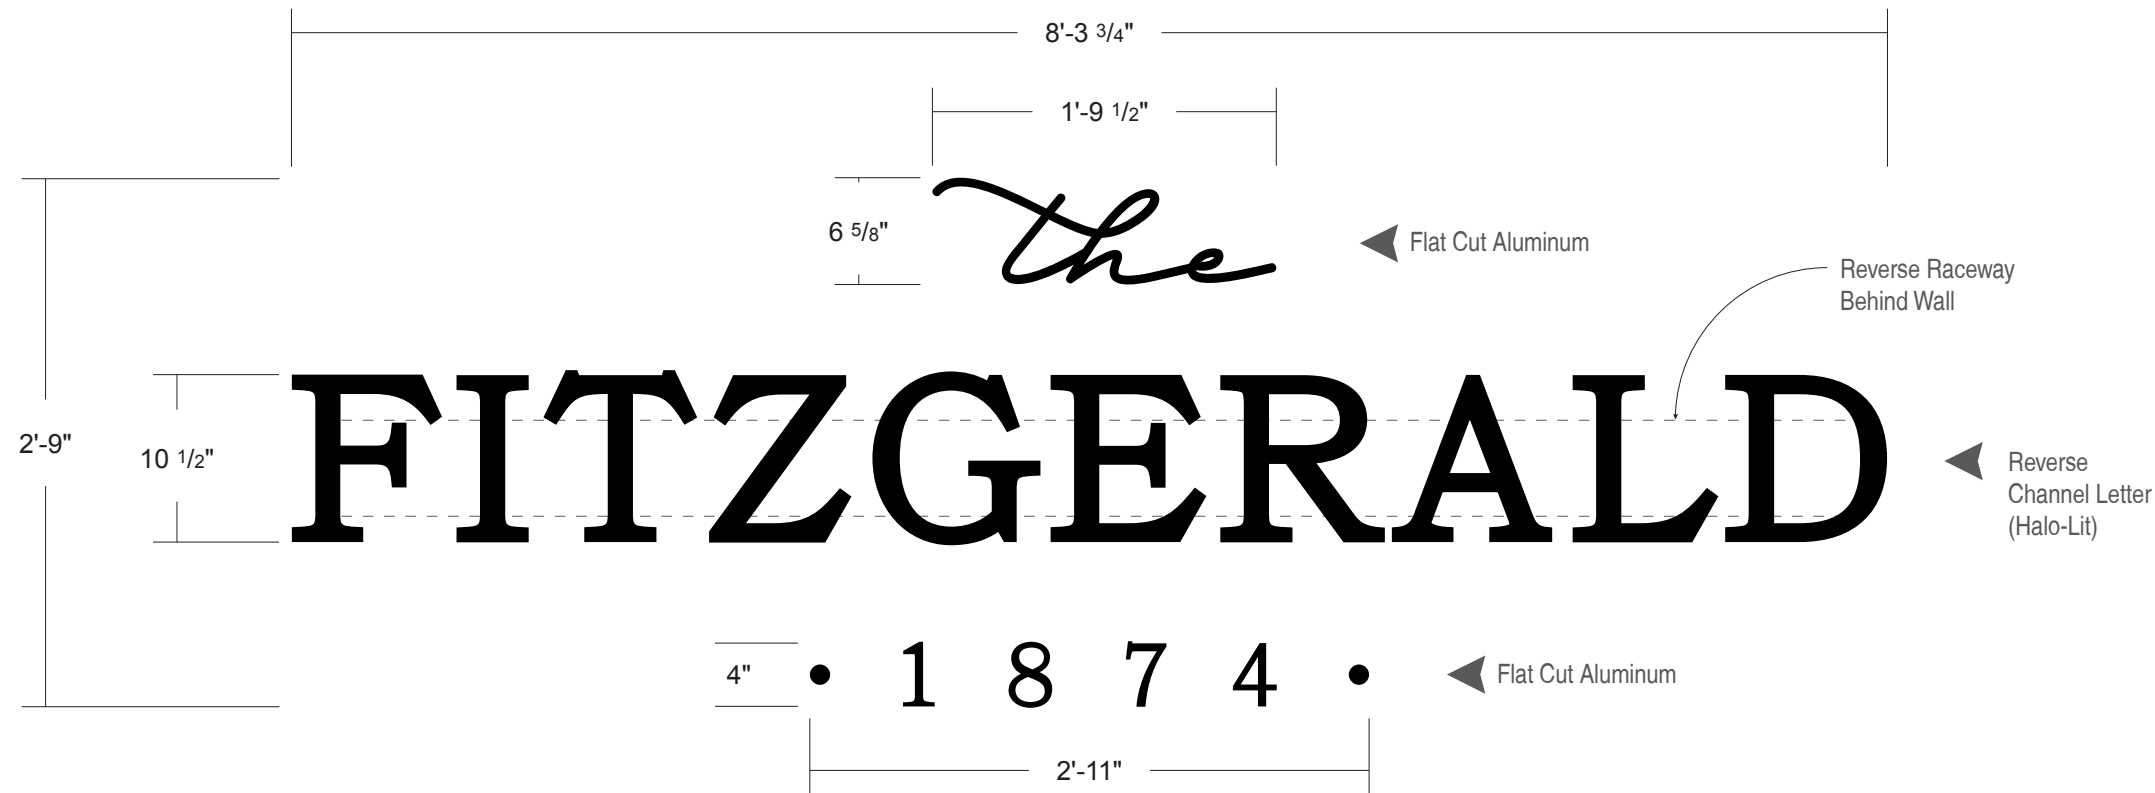

Channel Letters - Reverse w/ Backplate

One (1) Set of Reverse Channel Letters Individually Mounted

Illuminated with Internal **RGBW - controller is included** Sign to have Photo Cell

(A-1) Returns:
3" deep .063 letter coil - Black


(A-2) Face:
.125 thick aluminum painted White

Installation Method:
Mount with 2" standoffs.

Colors:
1) Black paint, (satin finish)




Flat Cut "The" & "1874"

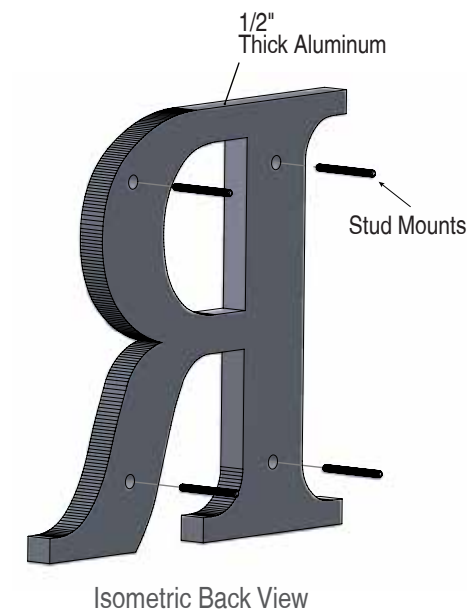

Reverse Channel Letters with Back Plate / Cross Section Detail

Remote Located Power Supply

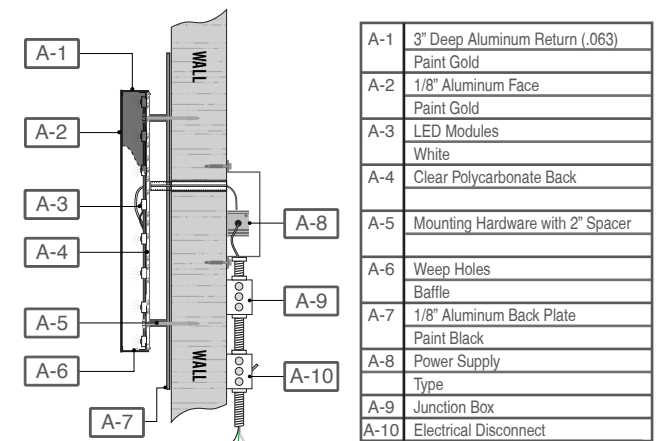

A-1	3" Deep Aluminum Return (.063) Paint Gold
A-2	1/8" Aluminum Face Paint Gold
A-3	LED Modules White
A-4	Clear Polycarbonate Back
A-5	Mounting Hardware with 2" Spacer
A-6	Weep Holes Baffle
A-7	1/8" Aluminum Back Plate Paint Black
A-8	Power Supply
A-9	Junction Box
A-10	Electrical Disconnect



4085 North 128th Street
Brookfield, WI 53005
p. 262-781-1500
www.LembergElectric.com

Client: PTG Live Events / The Fitzgerald

Address: 1119 North Marshall Street

Location: Milwaukee, Wisconsin

Sales Representative: Brian Pritzkow

Project Manager: T.B.D.

Designer: Mark Mayzik

Scale: 3/4"=1'-0"

Paper Size: 11x17

Signature / Date:

Client / Location or Project / Sign Classification / Version# or Sheet / Revision# / Drawing Status

PTG_Fitzgerald_CL_v02_r01_D

Date:

10-06-22



SIGNS

4085 North 128th Street
Brookfield, WI 53005
p. 262-781-1500
www.LembergElectric.com

Client: PTG Live Events / The Fitzgerald

Address: 1119 North Marshall Street

Location: Milwaukee, Wisconsin

Sales Representative: Brian Pritzkow

Project Manager: T.B.D.

Designer: Mark Mayzik

Scale: N/A

Paper Size: 11x17

Signature / Date:

Client / Location or Project / Sign Classification / Version# or Sheet / Revision# / Drawing Status


PTG_Fitzgerald_CL_IR_v02_r01_D

Date:


10-06-22

Reverse Raceway Detail

Raceway color SW 7534 Outer Banks

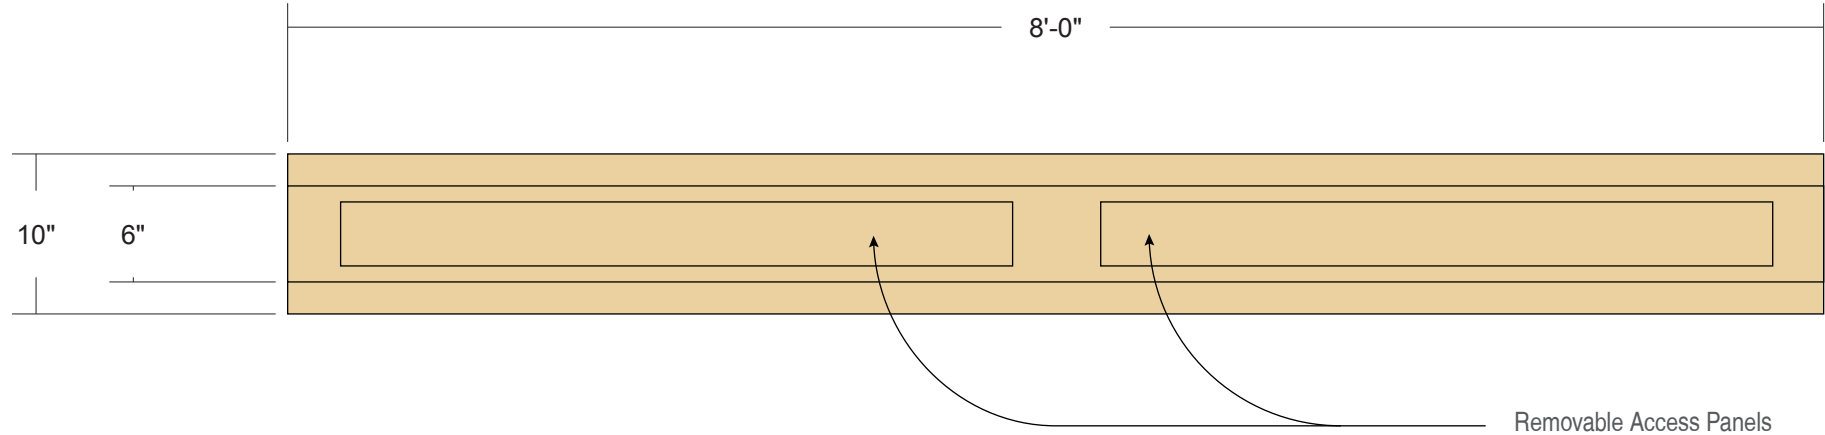

Section View

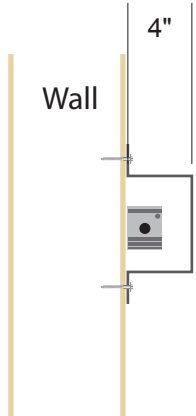

Reverse Raceway Behind Wall



SIGNS

4085 North 128th Street
 Brookfield, WI 53005
 p. 262-781-1500
 www.LembergElectric.com

Client: PTG Live Events / The Fitzgerald

Address: 1119 North Marshall Street

Location: Milwaukee, Wisconsin

Sales Representative: Brian Pritzkow

Project Manager: T.B.D.

Designer: Mark Mayzik

Scale: 1" = 1'

Paper Size: 11x17

Signature / Date:

Client / Location or Project / Sign Classification / Version# or Sheet / Revision# / Drawing Status

PTG_Fitzgerald_CL_RW_r00_D

Date:

10-12-22