


BASILICA OF ST. JOSAPHAT, PERIMETER FENCING PROJECT

2333 South 6th Street, Milwaukee, WI 53215

- Existing 4' High Decorative Fence to Remain - Q1 60 LF
- Existing 6'H Cyclone Fence to Remain - Q1 245 LF

- New 4' High Alum. 3 Rail Picket Fence - Q1 166 LF
- New 6' High Steel 3 Rail Picket Fence - Q1 72 LF
- New 20'W x 6'H Alum. 3 Rail Picket Sliding Gate - Q1 20 LF
- New 6'H Cyclone Fence; Black - Q1 420 LF
- New 8'W x 6'H Swinging Gate - Q1 32 LF
- New 10'W x 6'H Swinging Gates - Q1 20 LF
- New 16'W x 6'H Sliding Gate - Q1 16 LF

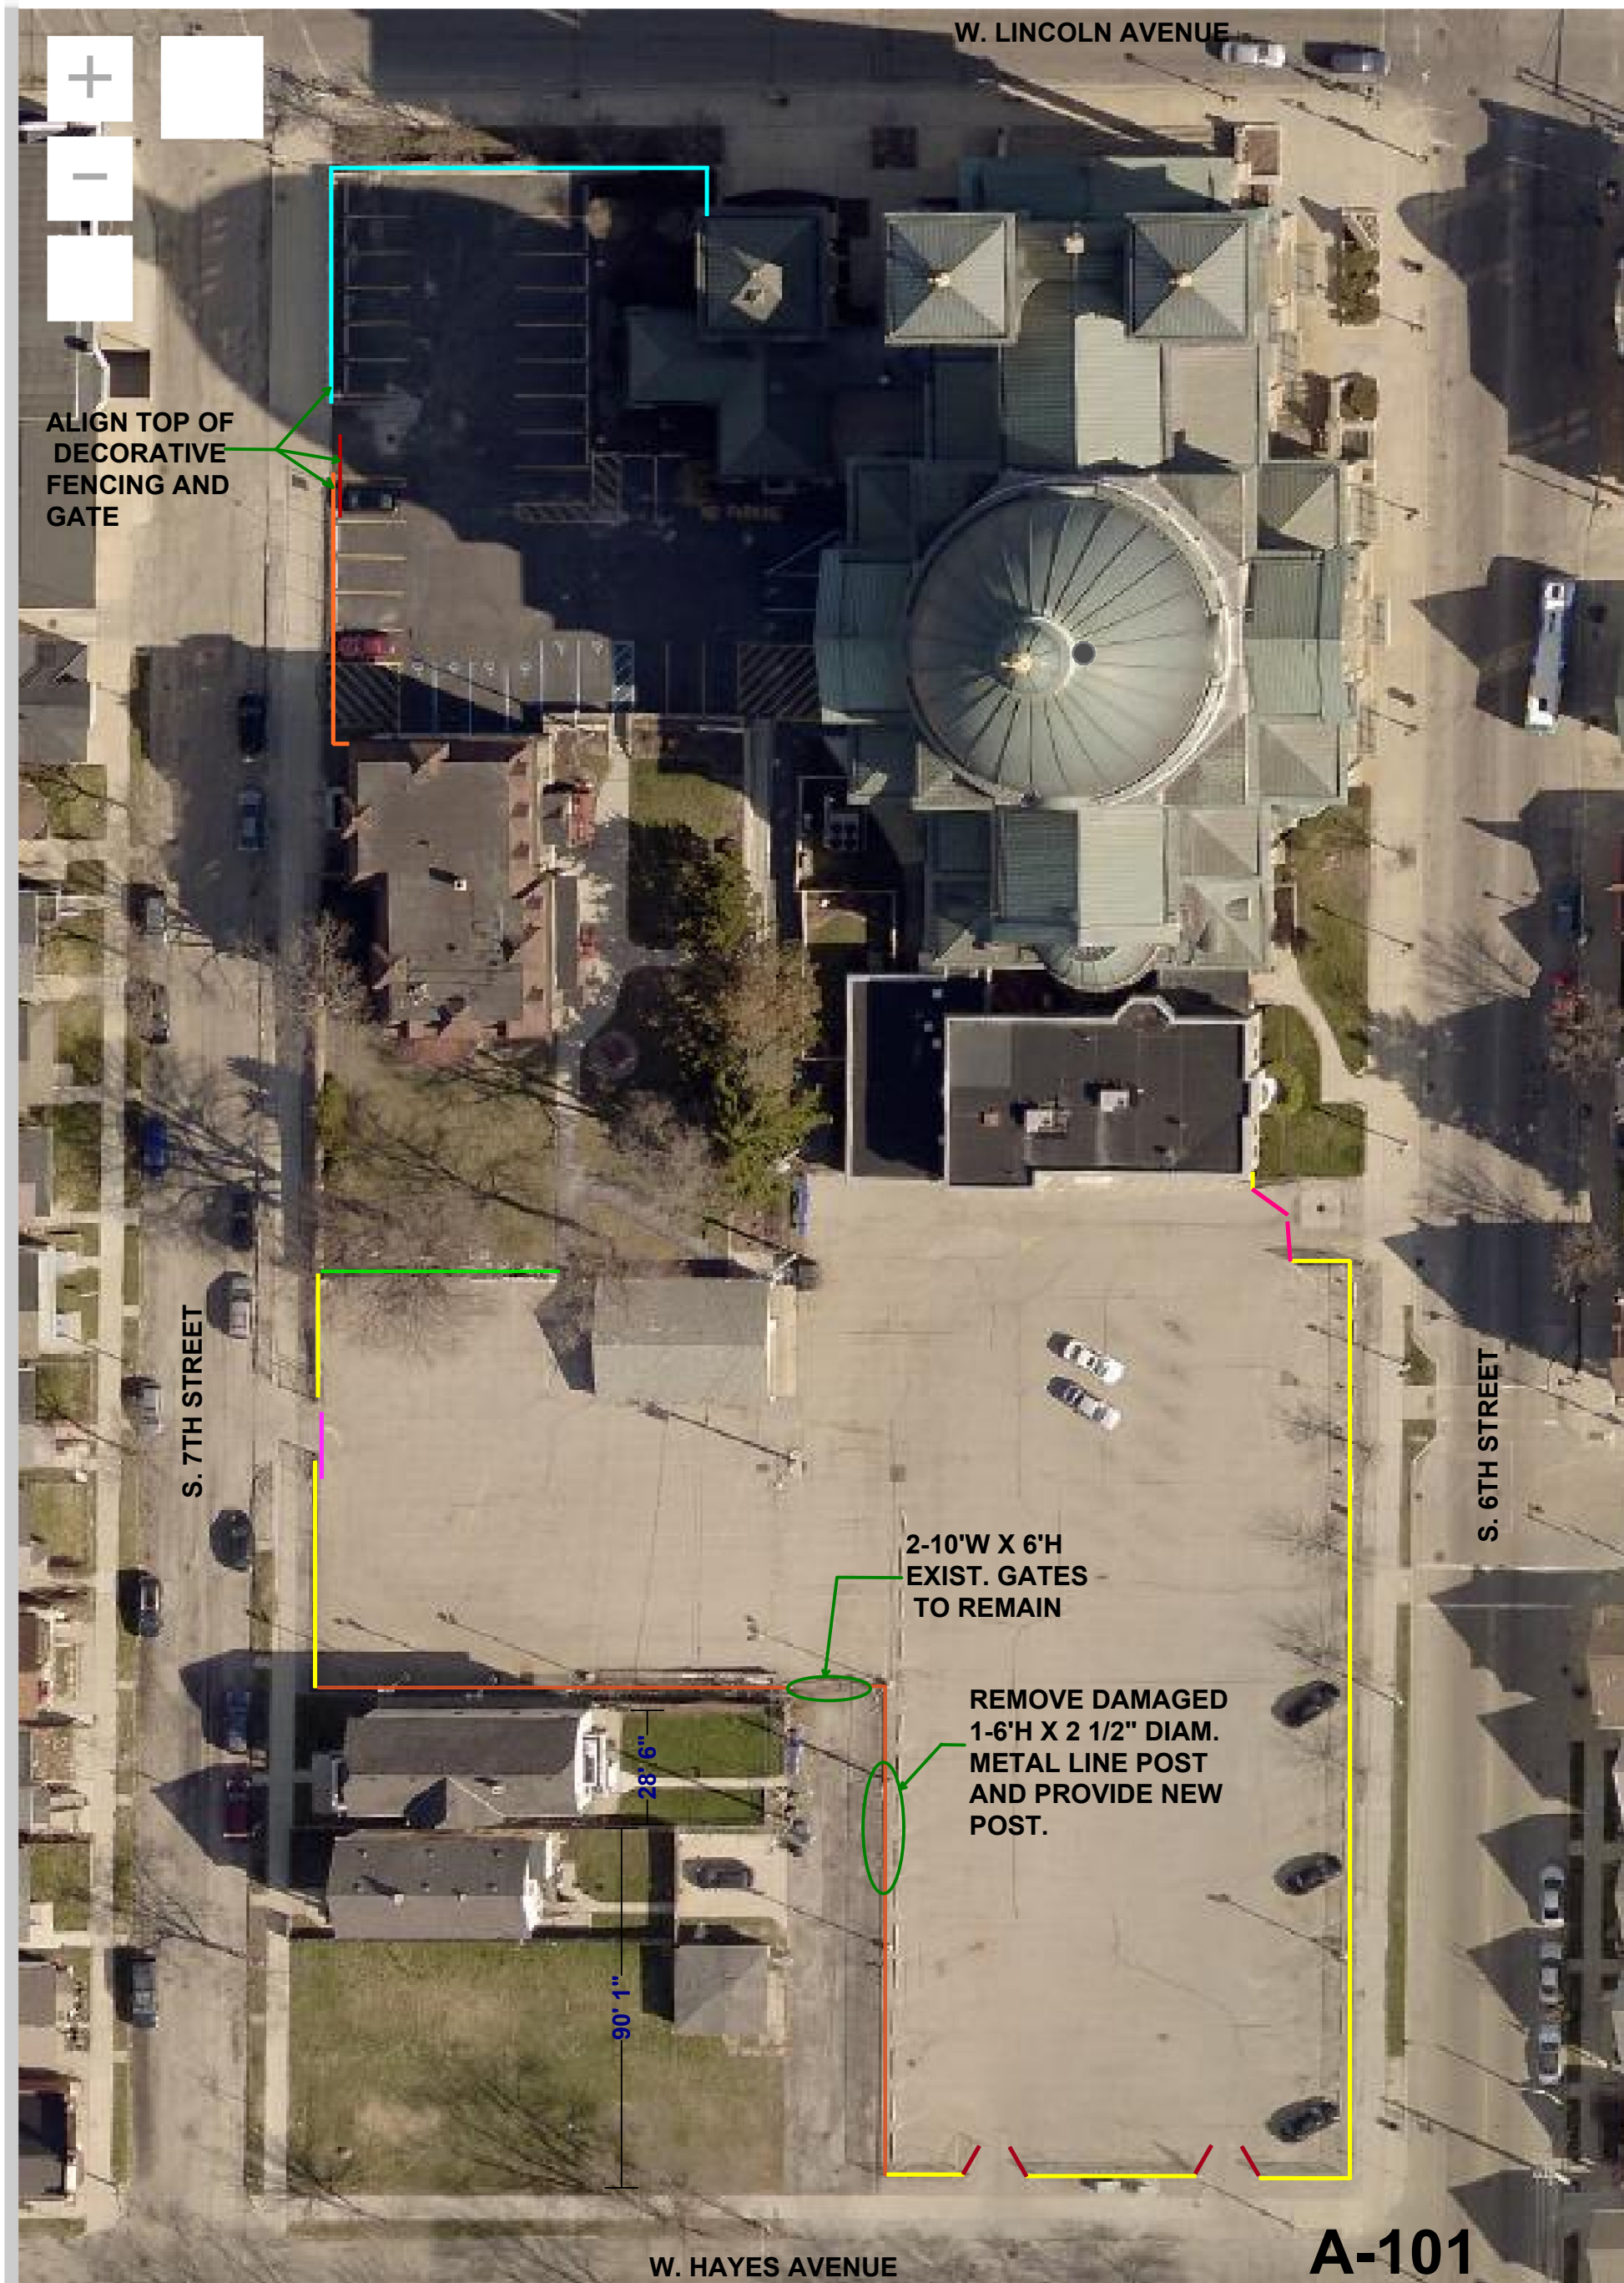

01/27/2024

01/