


CITY OF MILWAUKEE

DPW – Infrastructure Services Division – Transportation Operations

Regarding the recommendation for installation of stop control
on North 61st Street at West Birch Avenue.



 = EXISTING STOP
 = NEW STOP

 = EXISTING YIELD

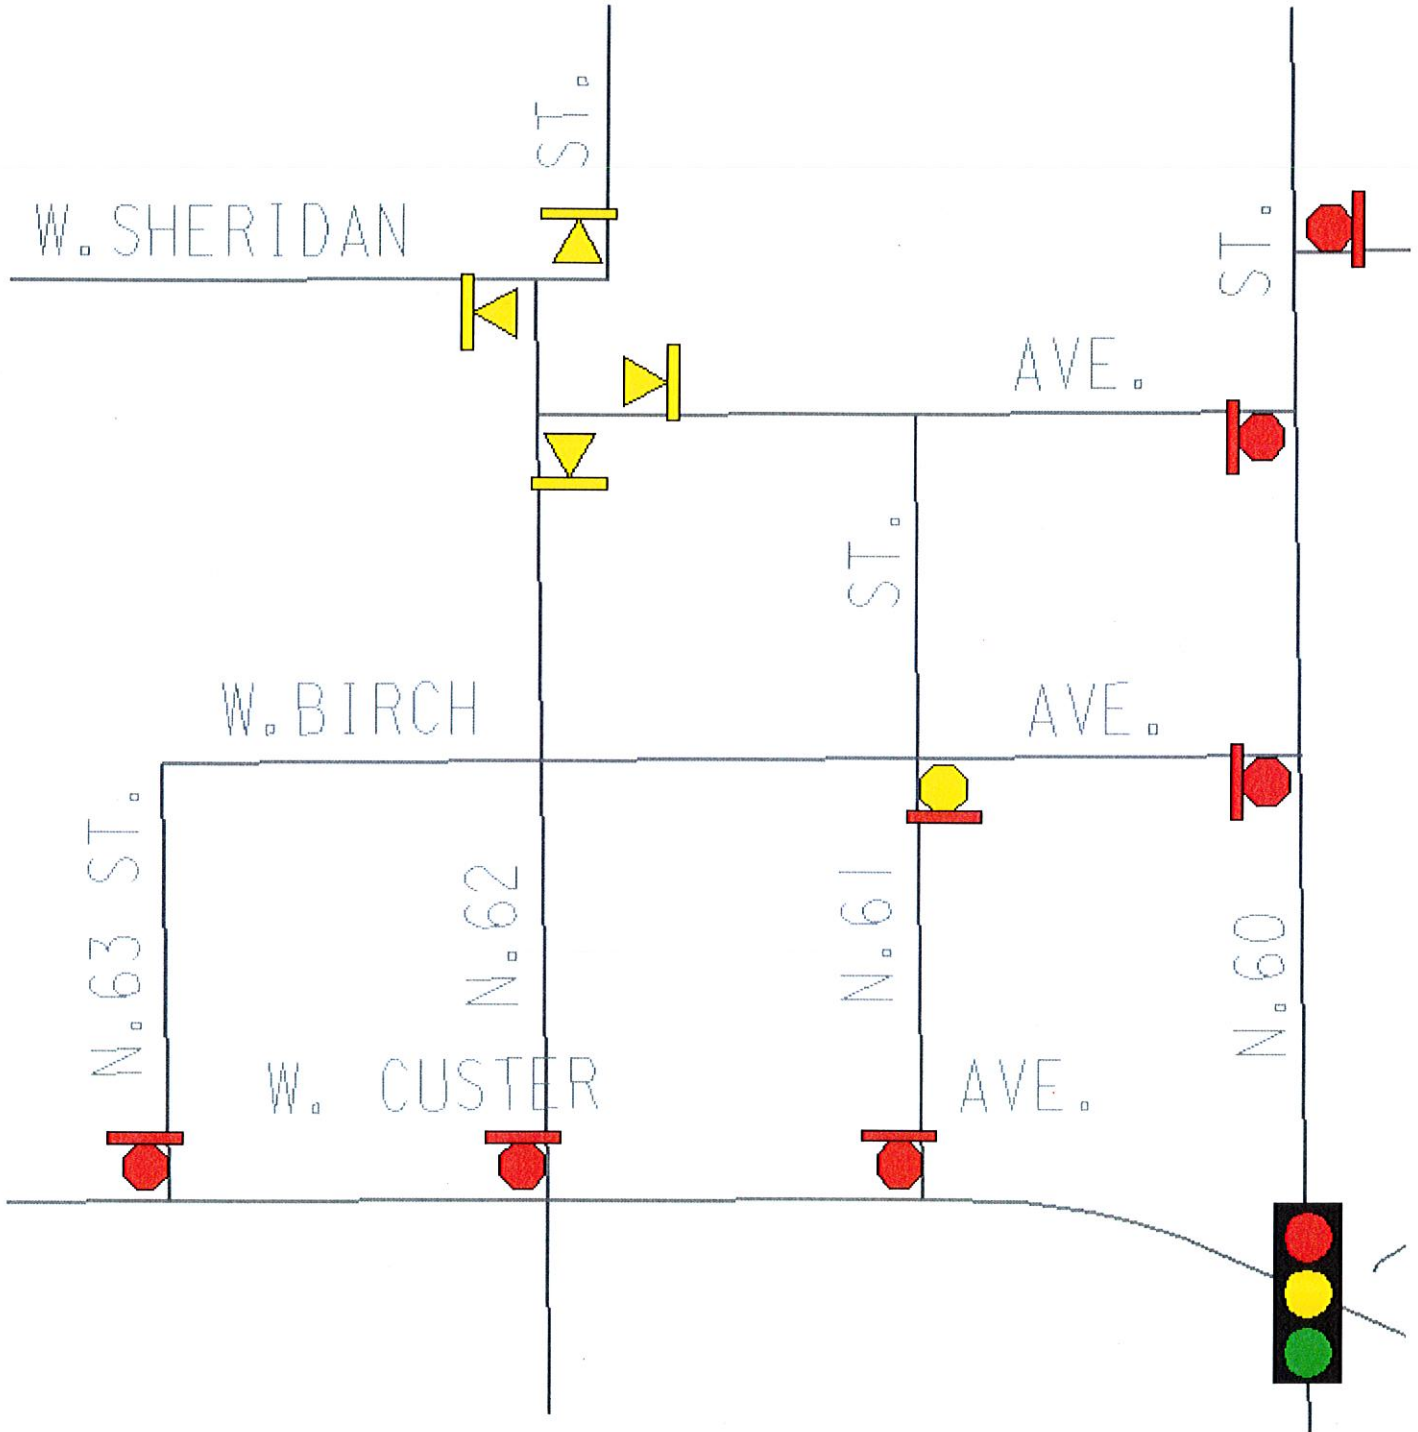


Exhibit A