

WEST SILVER SPRING DRIVE



WEST SHERIDAN AVENUE

1 EXISTING SITE PLAN
SCALE: N.T.S.

TO REMAIN
TO BE DEMOLISHED

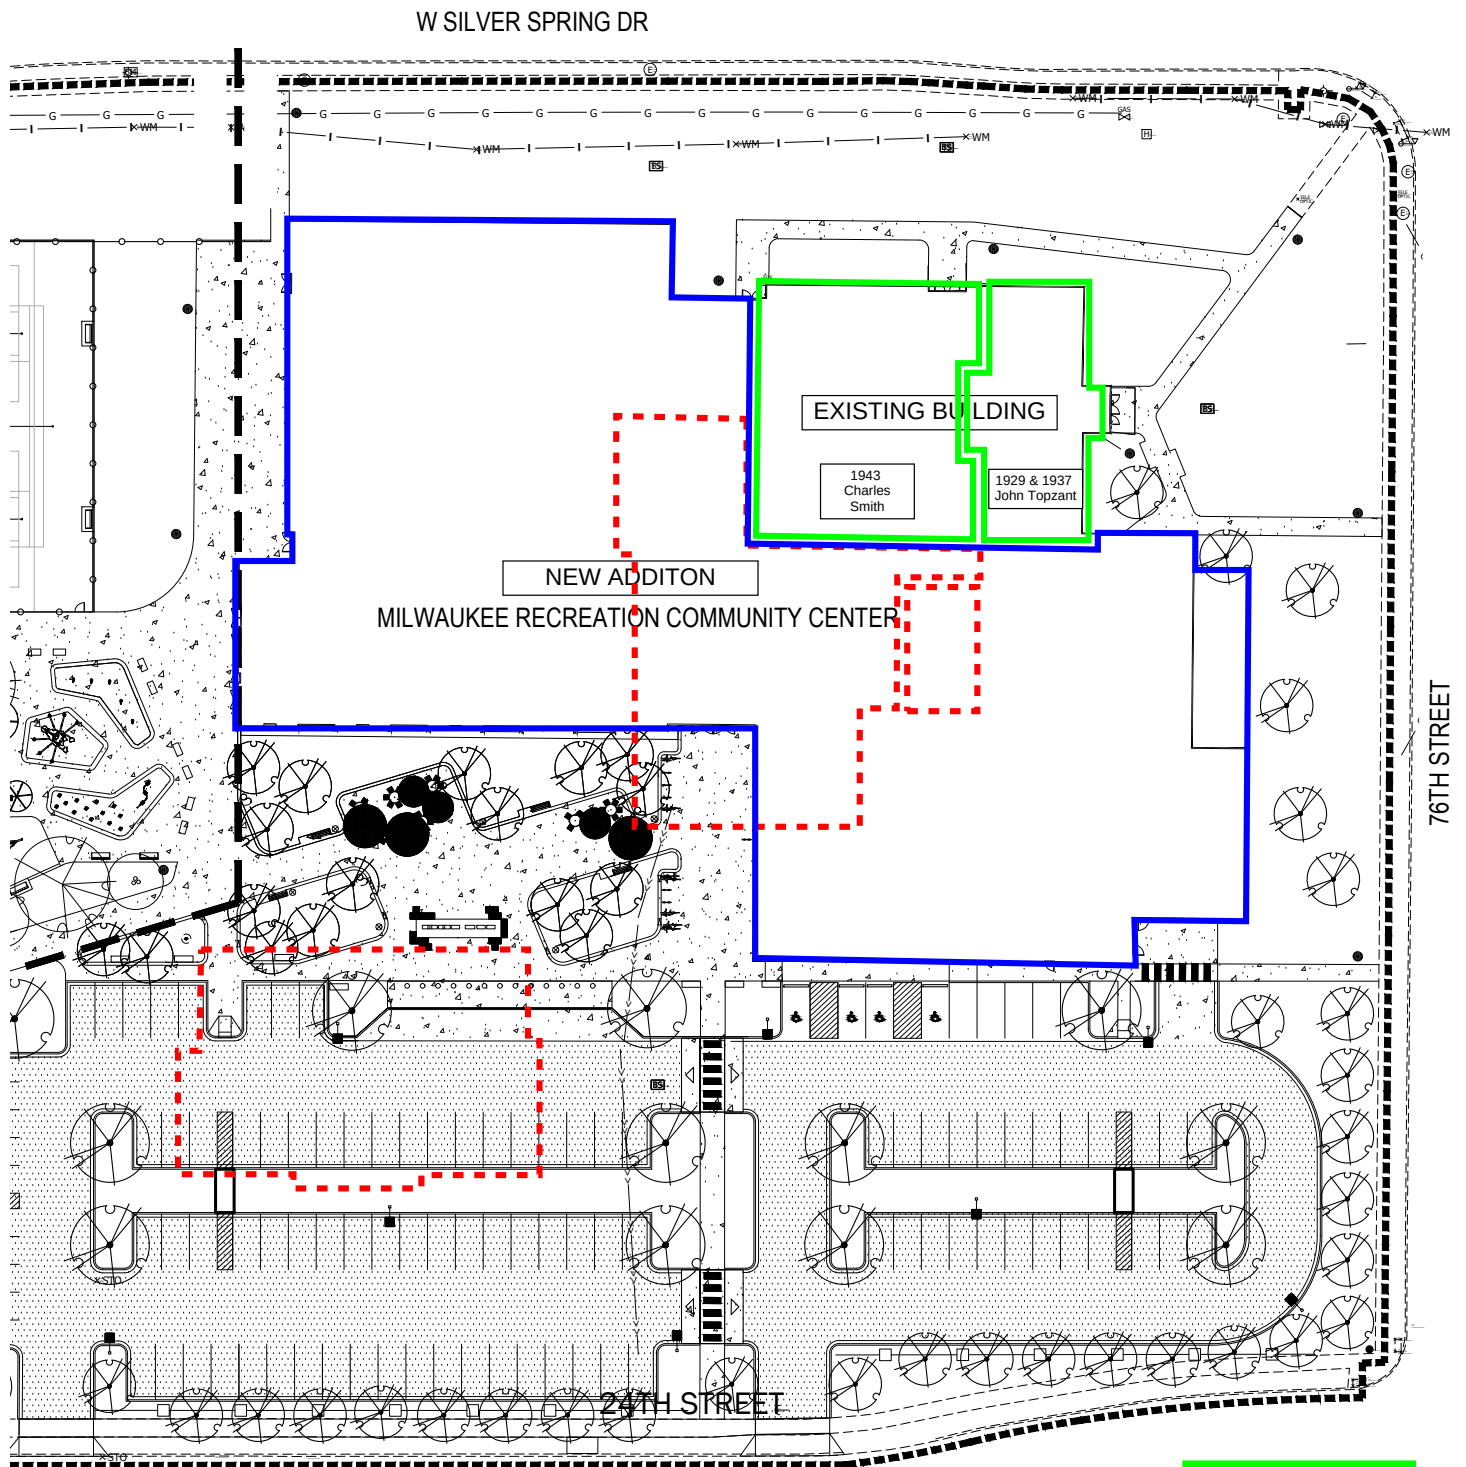




Photo 1 - East Elevation - 1929 & 1937 Building to be adaptively reused



Photo 2 - North Elevation - 1929, 1937, & 1943 Building to be adaptively reused



Photo 3 - Northwest Elevation - 1943 & 1954 Buidling



Photo 4 - Main West Elevation - 1954 Building & Northwest Elevation - 1951 Building



Photo 5 - Southwest Elevation - 1951 Building



Photo 6 - East Elevation - 1951 Building



Photo 7 - South Elevation - 1954 & 1999 Building (1929, 1937, & 1943 portions visible in background)



Photo 8 - East Elevation - 1954 & 1999 Building (portions of South Elevation of 1929, 1937, & 1943 Building visible)