

# CITY OF MILWAUKEE

## DPW – Infrastructure Services Division – Transportation Operations

Regarding the recommendation for installation of stop control on West Vance Place at North 56<sup>th</sup> Street/West Leon Terrace.

-  = EXISTING STOP
-  = NEW STOP

 = ONE WAY

 = SIGNAL

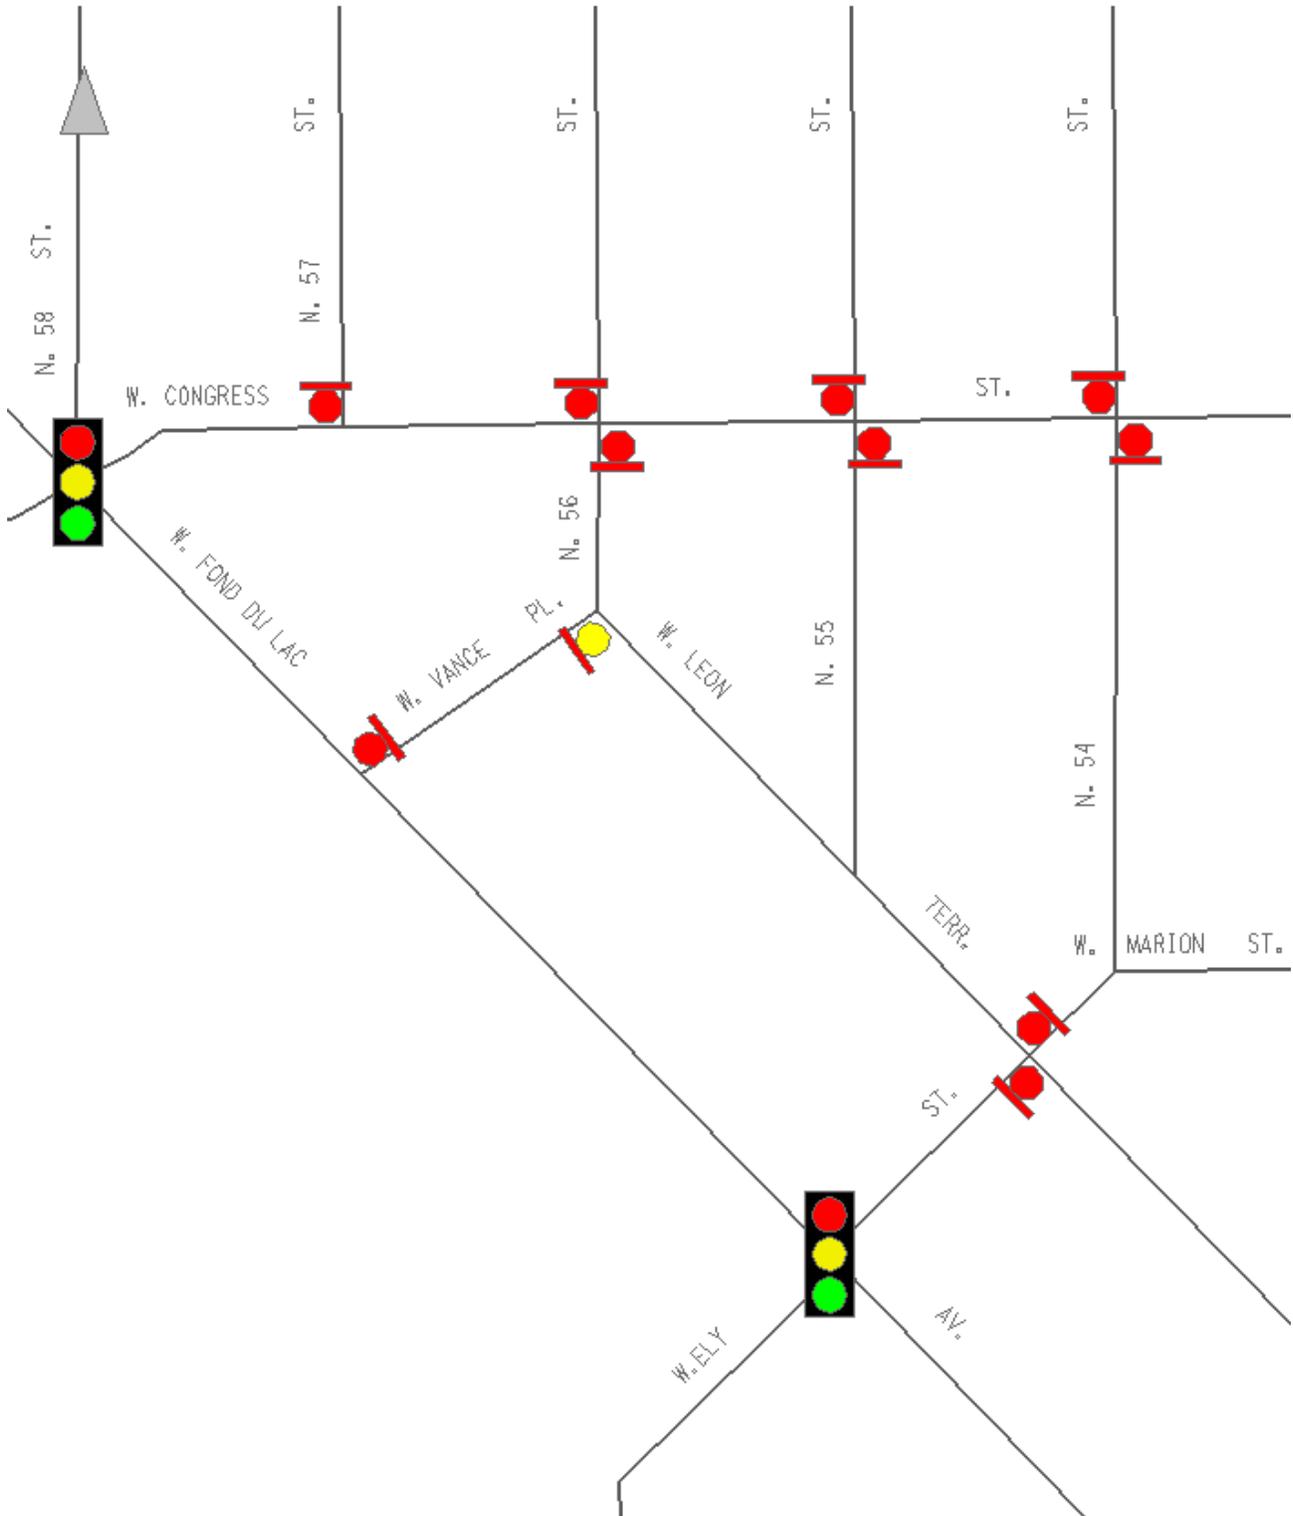


Exhibit A