


W. Clybourn St.

(80' R.O.W.)

St.

St.

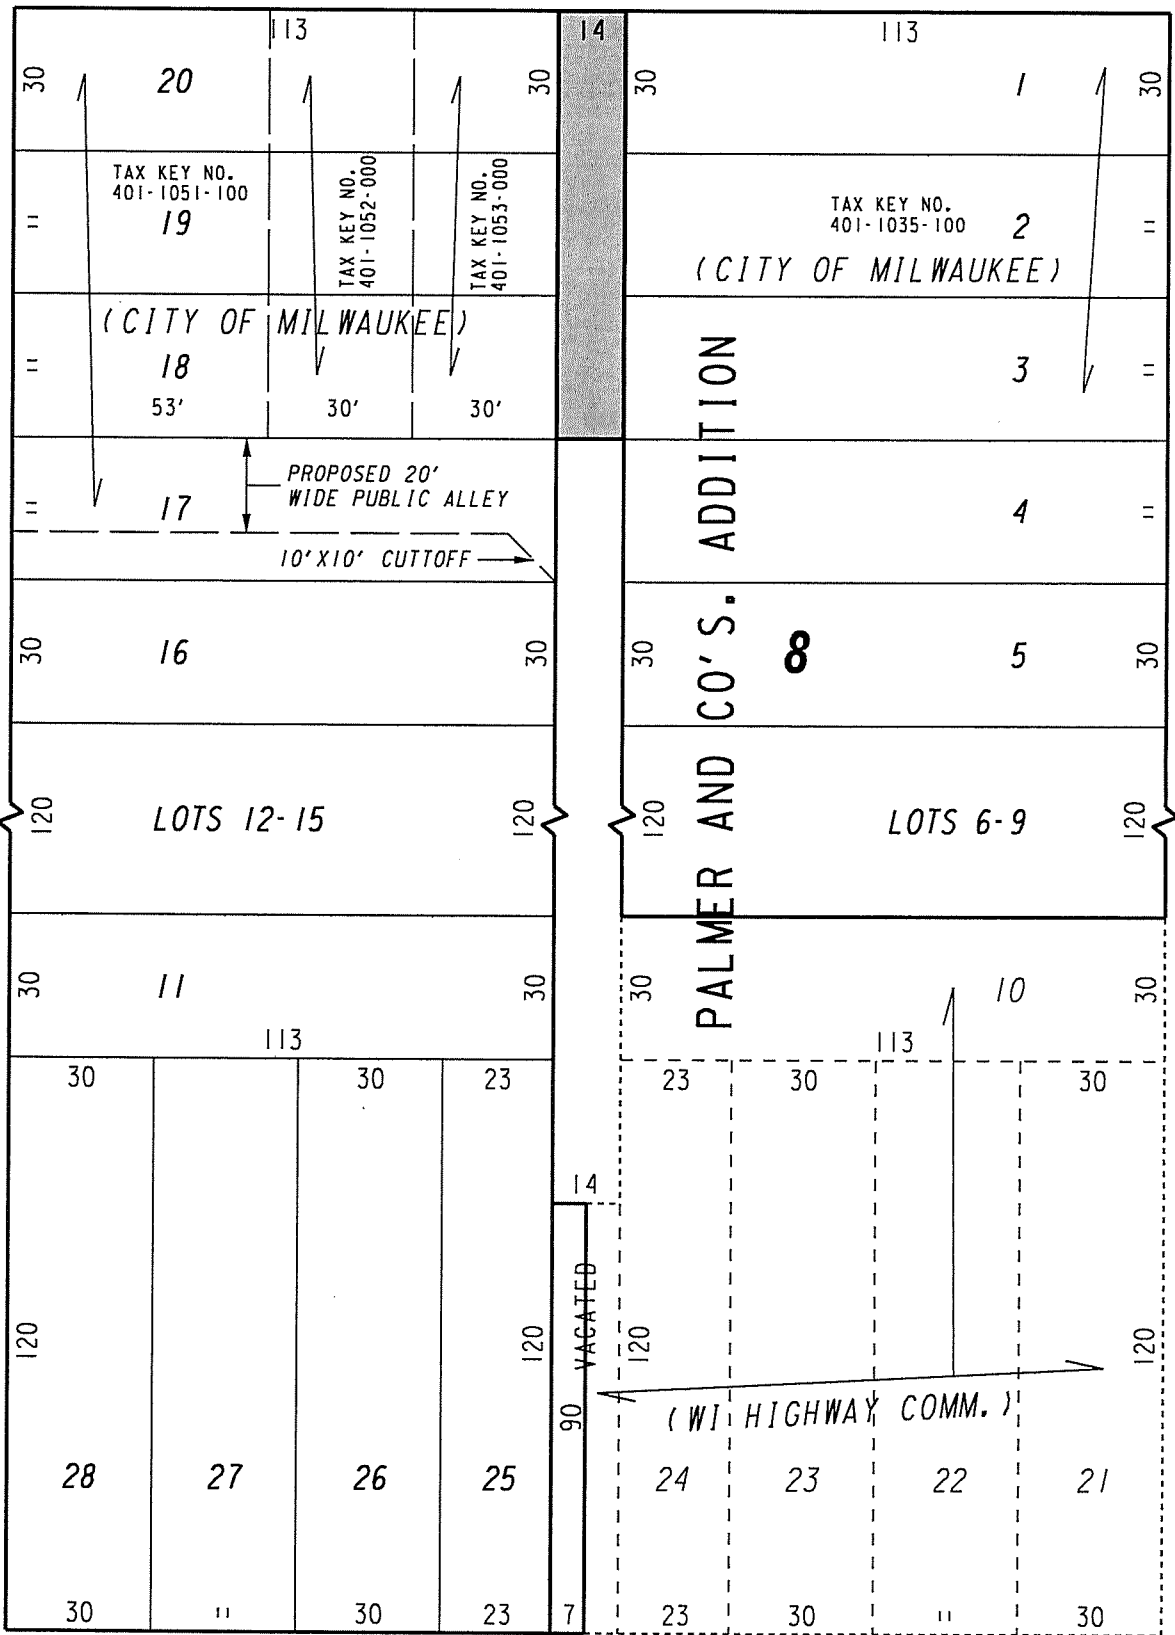


W. St. Paul Ave.

(80' R.O.W.)

N. 29th

N. 28th

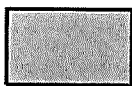

PORTION OF PUBLIC ALLEY PROPOSED TO BE VACATED

EXHIBIT "A" FILE NO. 190177

INFRASTRUCTURE SERVICES DIVISION
MILWAUKEE, WISCONSIN

ASSIGNED TO: W. FUCHS

CH'K'D. BY: W. FUCHS

DRAWN BY: W.F.

DATE: JULY 2, 2019

PROJECT/GRANT NO.: WK52337423

SCALE: 1" = 40'

APPROVED BY:

John Hart

Chris...

CENTRAL DRAFTING & RECORDS MANAGER

CITY ENGINEER