




(R.O.W. VARIES)

W. Clybourn St.

Ave.

(80' R.O.W.)

N. Plankinton

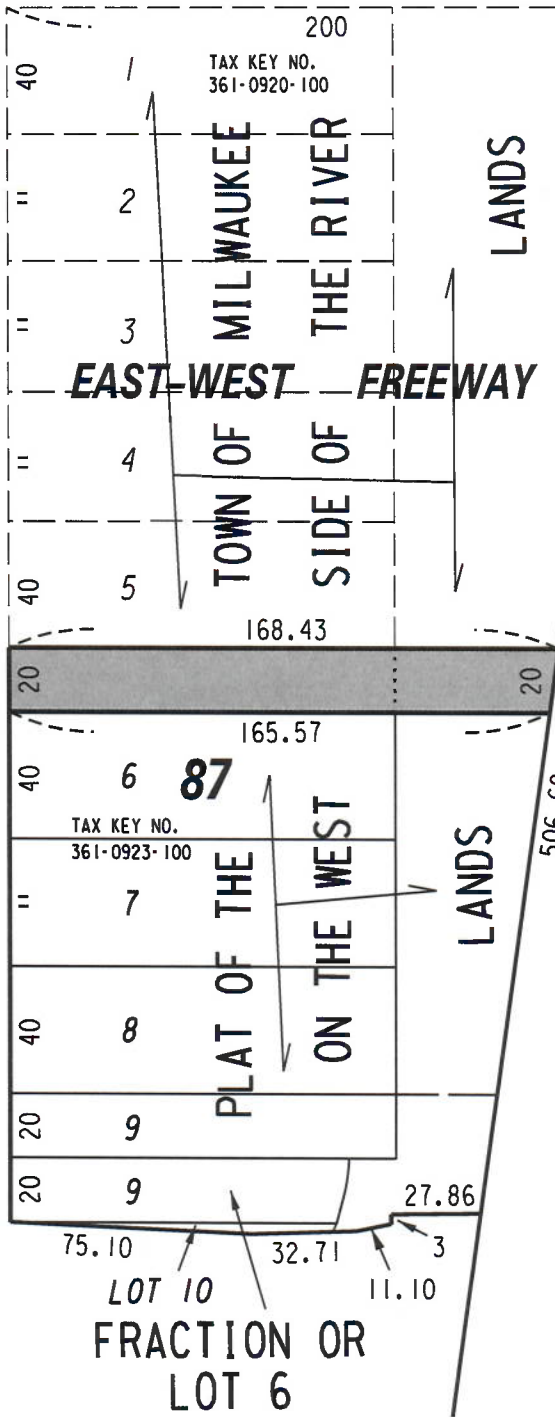

W. St. Paul Ave.

(R.O.W. VARIES)

 PUBLIC ALLEY PROPOSED TO BE VACATED

EXHIBIT "A"
FILE NO. 221691

INFRASTRUCTURE SERVICES DIVISION
MILWAUKEE, WISCONSIN

ASSIGNED TO: D. BEKELE
DRAWN BY: D.B.
PROJECT/GRANT NO.: WK52337443
APPROVED BY:

CH'K'D. BY: W. FUCHS
DATE: MARCH 22, 2023
SCALE: 1" = 60'


CENTRAL DRAFTING & RECORDS MANAGER


CITY ENGINEER