


689

S.E. 1/4 SEC. 31, T.6N., R.22E.

688

S.W. 1/4 SEC. 32, T.6N., R.22E.

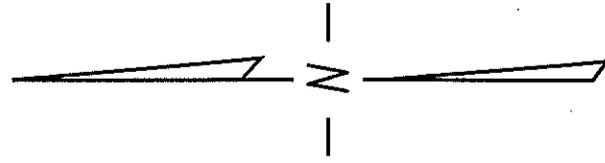


St.

SEC. LINE

(R.O.W. VARIES)

S. 13th

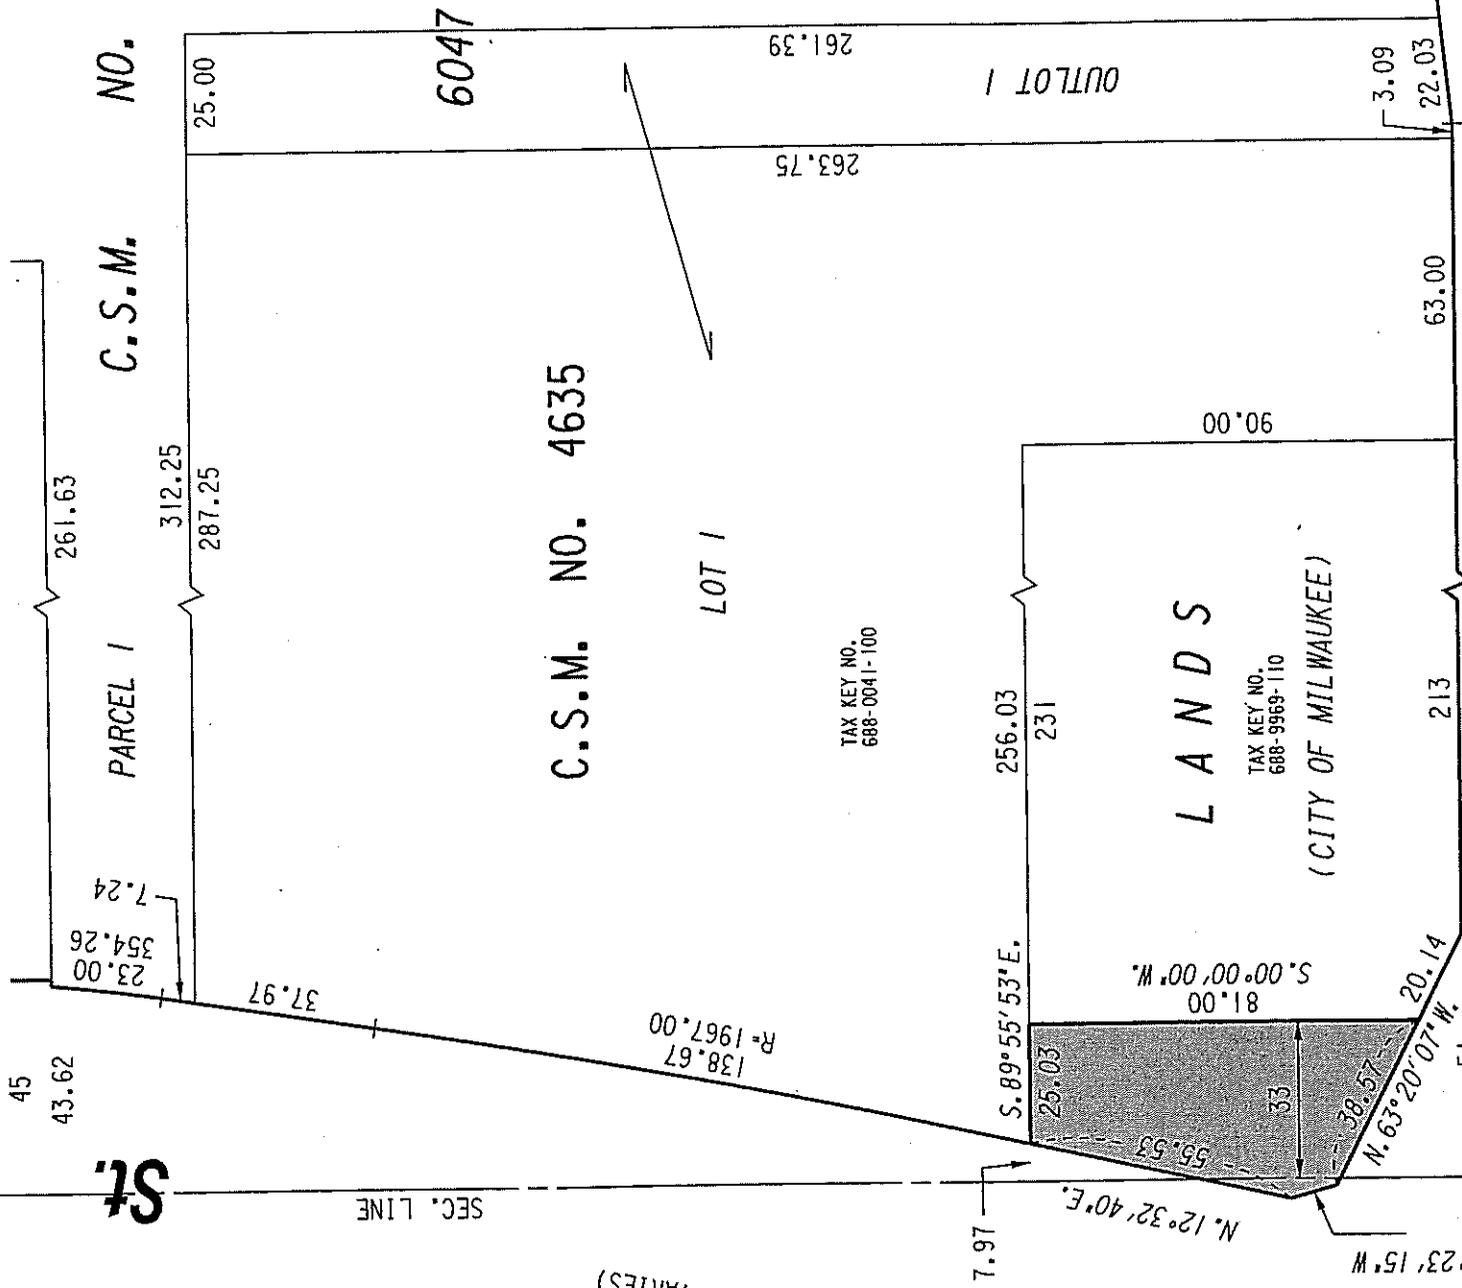

84

75

75

(R.O.W. VARIES)

W. College Ave.

SEC. LINE

Ave.



PORTION OF PUBLIC STREET PROPOSED TO BE VACATED

EXHIBIT "A"
FILE NO. 071399

INFRASTRUCTURE SERVICES DIVISION

MILWAUKEE, WISCONSIN

ASSIGNED TO: W.E. FUCHS

CH'K'D. BY: W.E. FUCHS

DRAWN BY: W.E.F.

DATE: APRIL 10, 2008

PROJECT/GRANT NO.: WK52337258

SCALE: 1" = 40'

APPROVED BY:

Marcia Lindholm
CENTRAL DRAFTING & RECORDS MANAGER

W.E. Fuchs
CITY ENGINEER