





ARCHITECTURE

413 NORTH SECOND STREET
MILWAUKEE, WI 53203-3111
414-224-8077 FAX: 414-224-8034

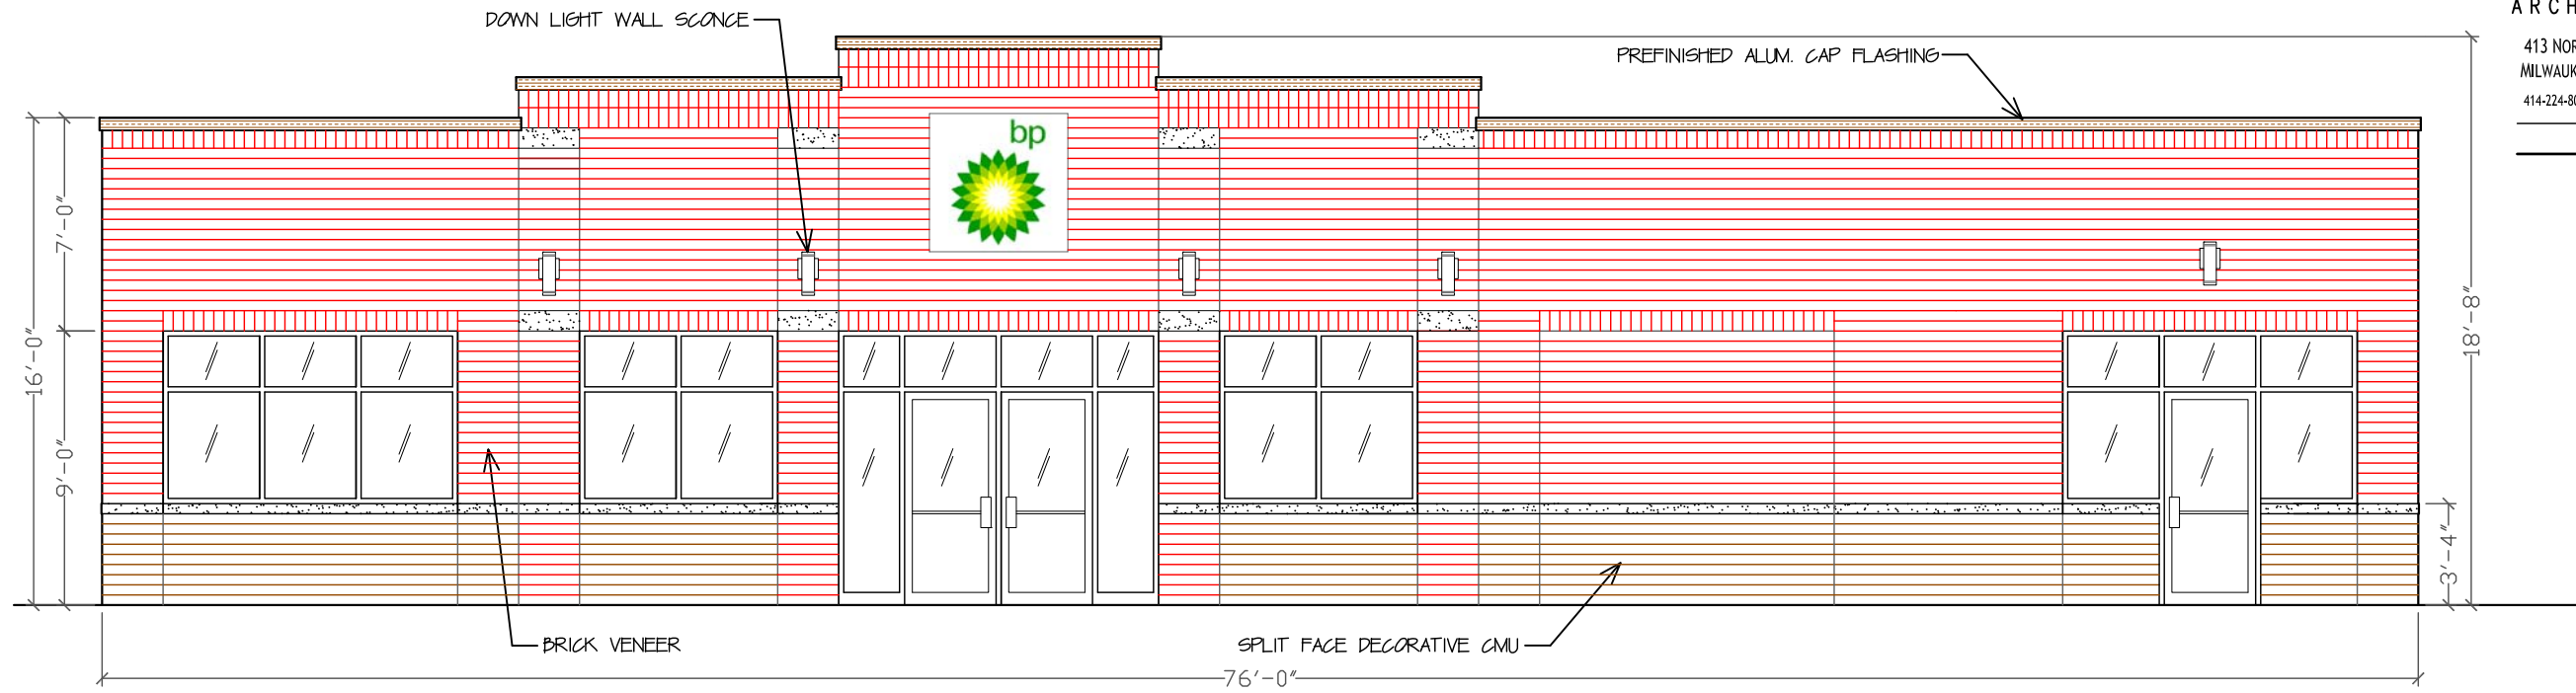

SOUTH ELEVATION

1/4" = 1'-0"

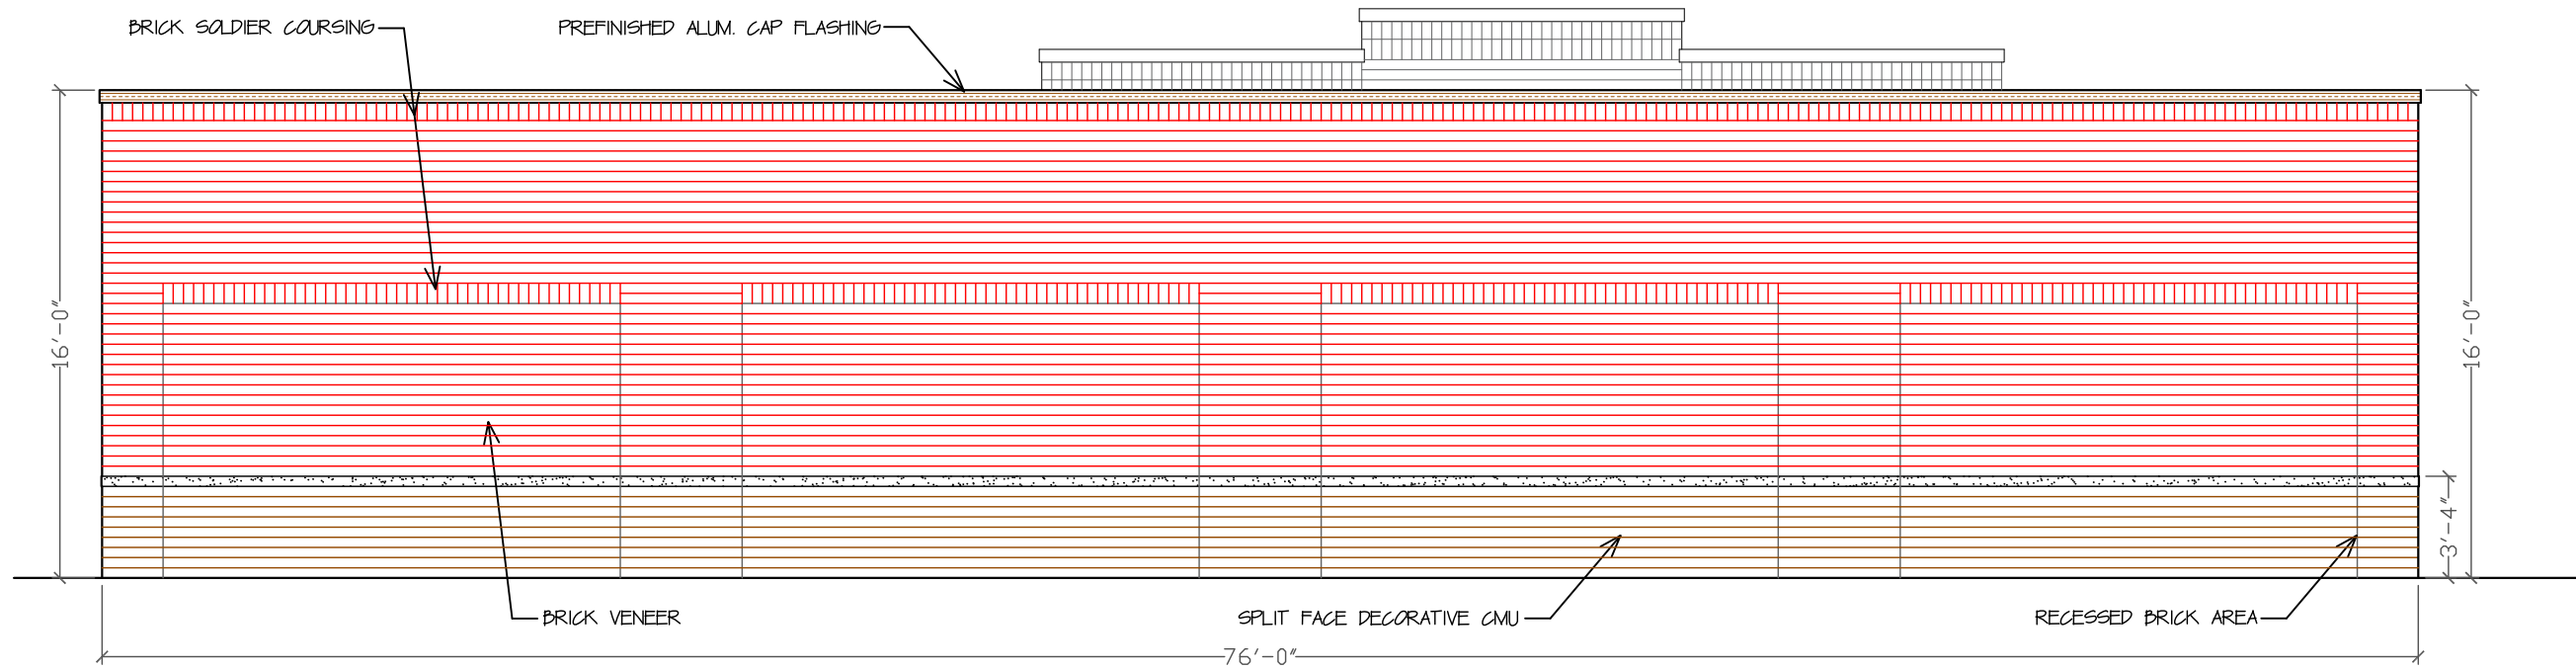

NORTH ELEVATION

1/4" = 1'-0"

03-14-17

ELEVATIONS

A-2

REPLACEMENT/NEW CONSTRUCTION
GAS STATION/CONVENIENCE STORE
3114 N. Sherman Blvd
Milwaukee, Wisconsin