
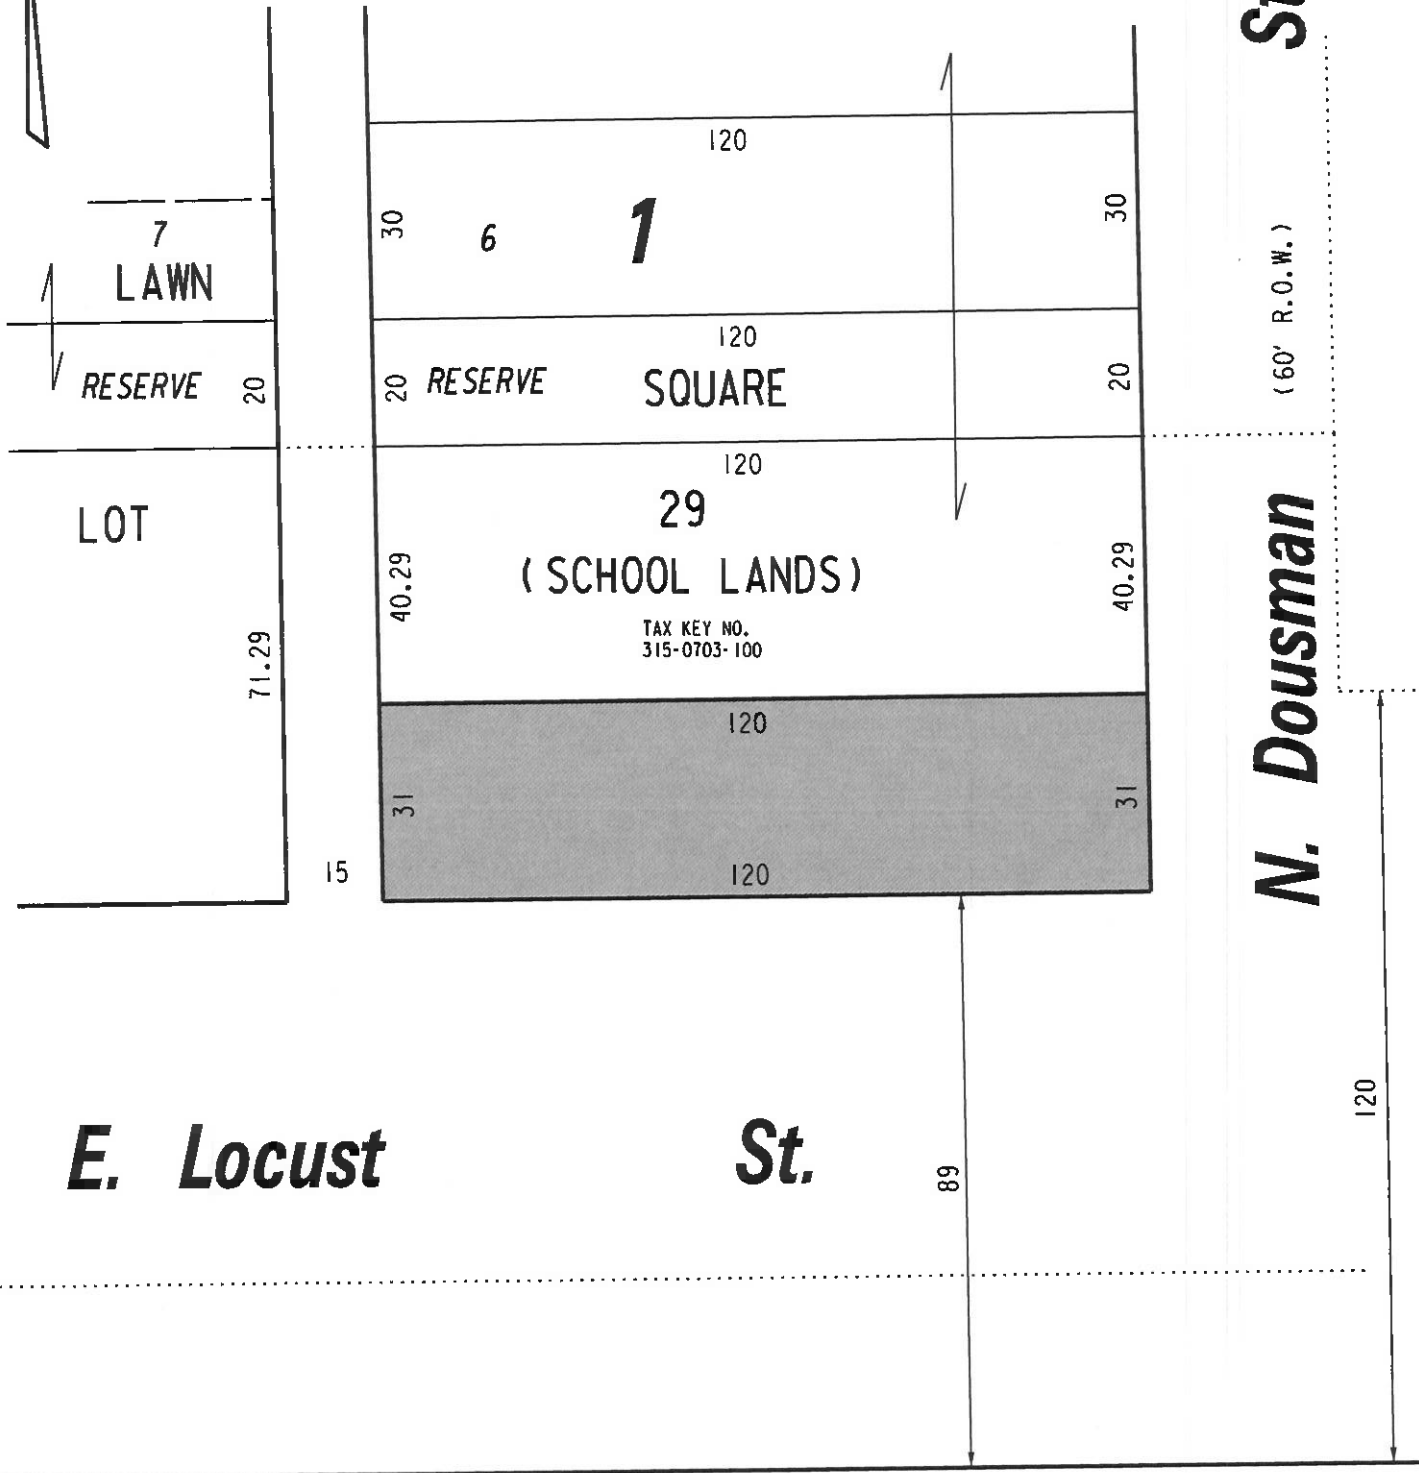


N.E. 1/4 SEC. 16, T.7N., R.22E.

315

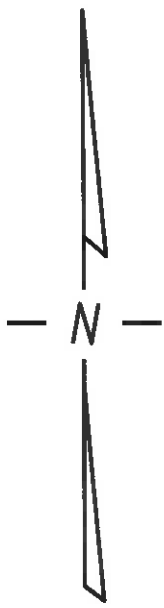

PORTION OF PUBLIC STREET PROPOSED TO BE VACATED

EXHIBIT "A"
 FILE NO. 230724
 INFRASTRUCTURE SERVICES DIVISION

MILWAUKEE, WISCONSIN

ASSIGNED TO: D. BEKELE

CH'K'D. BY: D. BEKELE

DRAWN BY: D.B.

DATE: OCT. 25, 2023

PROJECT/GRANT NO.: WK52337447

SCALE: 1" = 30'

APPROVED BY:

[Signature]
 CENTRAL DRAFTING & RECORDS MANAGER

[Signature]
 CITY ENGINEER