



**W. Thurston Ave.** (75' R.O.W.)

**St.**

(70' R.O.W.)

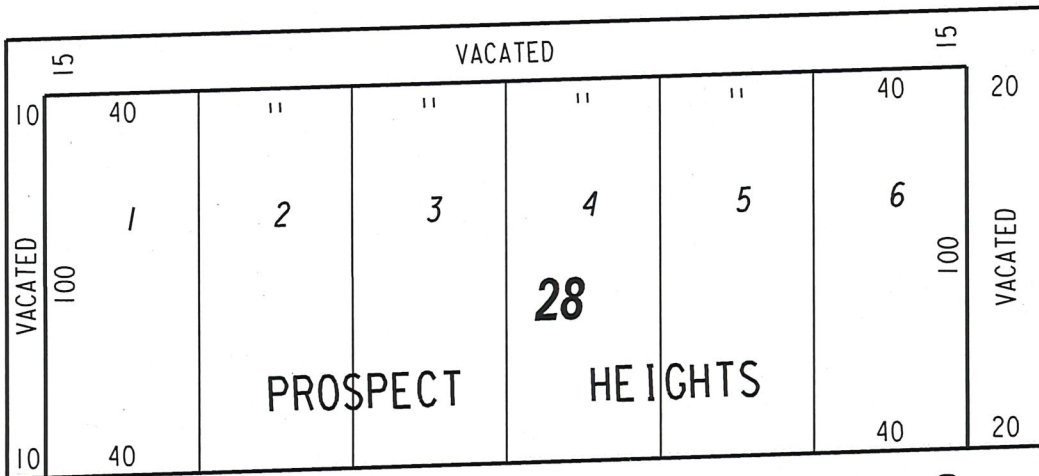

**N. 92nd**

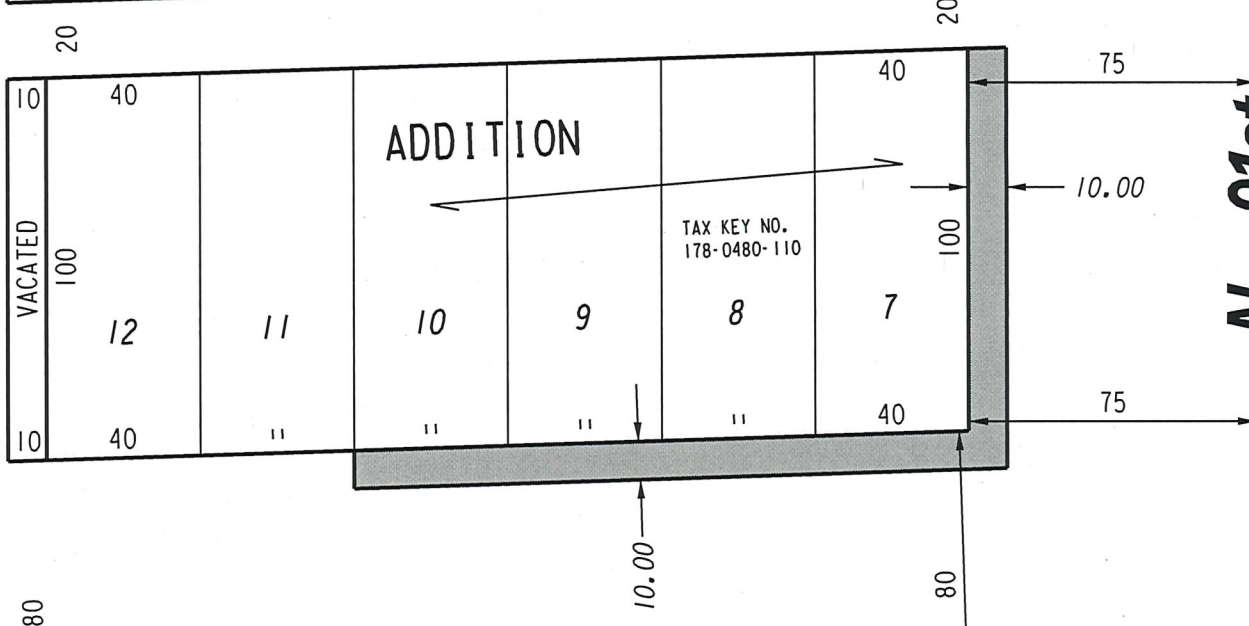

**St.**

SEC. LINE

**N. 91st**

**W. Silver Spring Dr.**

SEC. LINE

 PORTIONS OF PUBLIC STREETS PROPOSED TO BE VACATED

**EXHIBIT "A"**  
**FILE NO. 190880**

INFRASTRUCTURE SERVICES DIVISION

MILWAUKEE, WISCONSIN

ASSIGNED TO: W. FUCHS

CH'K'D. BY: W. FUCHS

DRAWN BY: W.F.

DATE: MARCH 3, 2020

PROJECT/GRANT NO.: WK52337427

SCALE: 1" = 50'

APPROVED BY:

CENTRAL DRAFTING & RECORDS MANAGER

CITY ENGINEER