

Exterior alterations

1696 N. Astor St.

Brady Street Historic District



VAUDEVILLE

ASTOR THEATER

PHOTO PLAYS

HOME OF THE
Grand







FUTURE HOME OF
Gloriosos
SPECIALTY FOODS

VAUXEVILLE

IN THE AREA

BRADY

PEDESTRIAN CROSSING




WEST ELEVATION

West Elevation



North Elevation

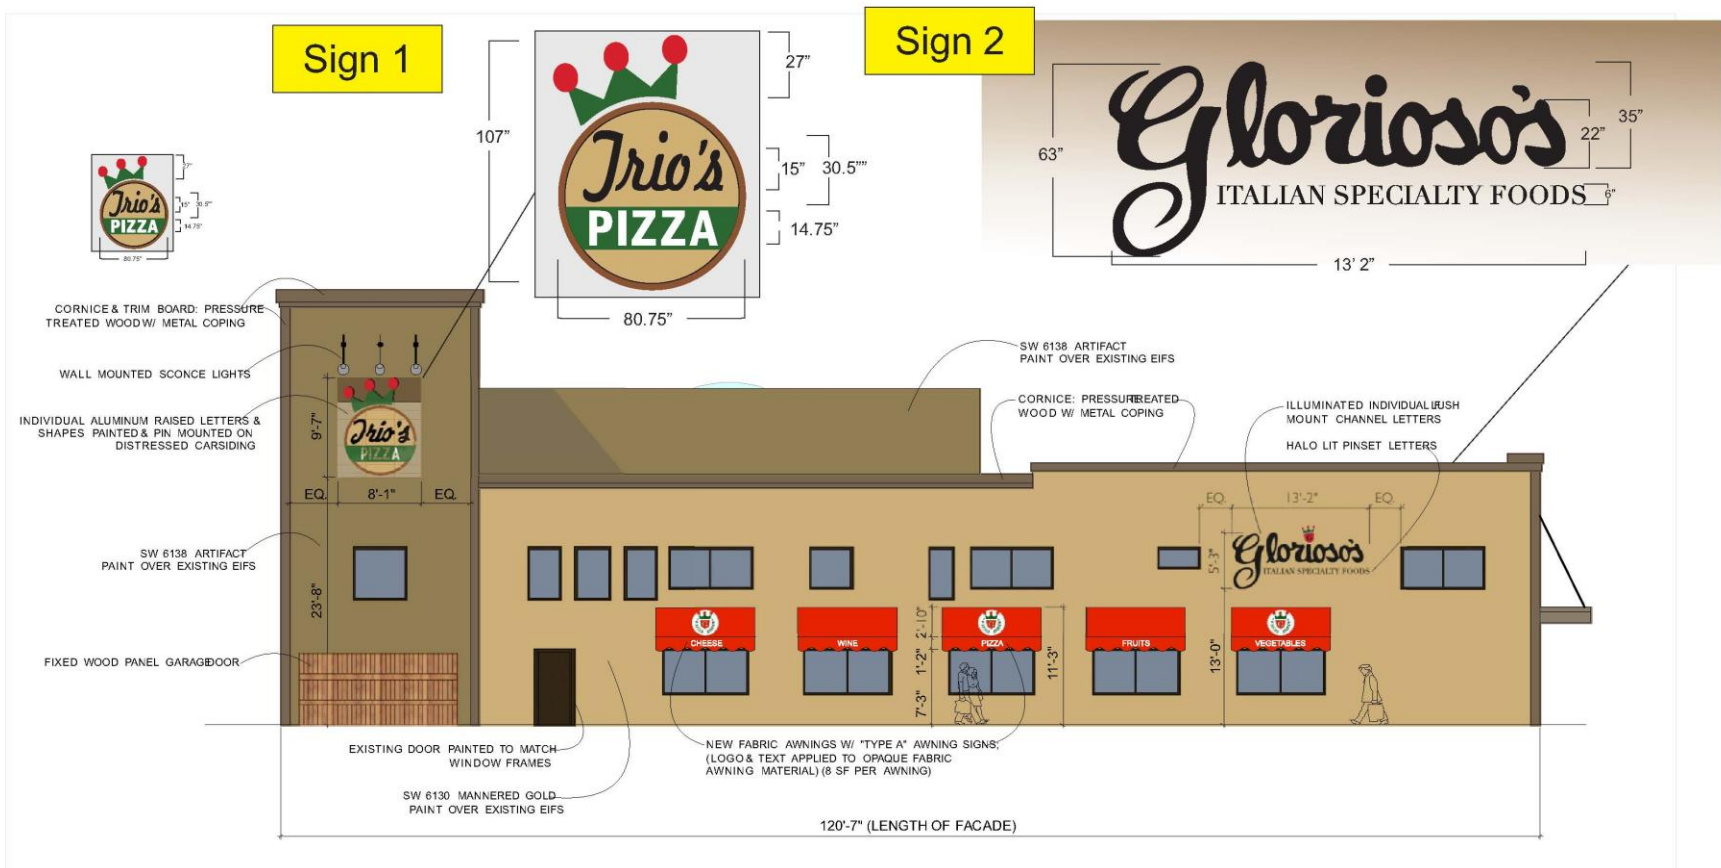

Sign 1: 80.75" x 107", Flat cut out aluminum(.125")
Painted as shown. Lettering Trio's Pizza is dimensional-.125" alum. with 1/2" standoffs.

Sign 2: Gloriosos - Halo Lit letters (White LED's) and
Italian Specialties Flat cut out .125" alum with 1/2"
standoffs.

Sign 3

GLORIOSO BROS.
FINE FOODS

20' 3"

13'

8.8'

3'

20' 3"
GLORIOSO BROS.
FINE FOODS

INDIVIDUAL BLACK ALUMINUM HALO LIT LETTERS
PIN MOUNTED ON DISTRESSED CARSIDING

SW 6138 ARTIFACT
PAINT OVER EXISTING EIFS

"TYPE A" PROJECTING SIGN;
NON-ILLUMINATED DOUBLE FACED BLADE SIGN (40 SF)

SW 6130 MANNERED GOLD
PAINT OVER EXISTING EIFS

CORNICE & TRIM BOARD: PRESSURE
TREATED WOOD W/ METAL COPING

WALL MOUNTED SCONCE
LIGHTS

ALUMINUM RAISED LOGO SHAPE PIN
MOUNTED ON DISTRESSED CARSIDING

SW 6138 ARTIFACT
PAINT OVER EXISTING EIFS

NEW STOREFRONT ENTRANCE SYSTEM:
KAWNEER - ANTIQUE BRONZE

NEW WINDOW: FRAME COLOR & MATERIAL TO MATCH
EXISTING (KAWNEER - MEDIUM BRONZE)

EXISTING CANOPY: CUT BACK AND REWRAPPED WITH METAL
COPING TO MATCH NEW STOREFRONT ENTRY SYSTEM

88'-5" (LENGTH OF FACADE)

WEST ELEVATION

SCALE: 3/32" = 1'-0"

Sign 4



6'

6' 6"

Sign 3: Halo Lit letters 13" and 8.8" letters(White LED's)
Sign 4: 6' x 5' 5", Flat cut out aluminum(.125")
Painted as shown, 1/2" from wall spacers