

**\$250.00 Publication Fee  
Must Accompany This Petition  
SUBMIT PETITION IN DUPLICATE**

May 31, 20 06

To the Honorable, The Common Council of the City of Milwaukee:

The undersigned SHOREWEST REALTORS  
(Name of Individual, Partners, Corporation or LLC)

being the owners of the following property known by street address as 1610 N. Water Street, Milwaukee, WI  
(Street Address and Zip Code) 53202

in the 3 Aldermanic District respectfully petition the Common Council of the City of Milwaukee according to the provisions of Section 66.0425 of the Wisconsin Statutes, that the following privilege be granted:

Allow the face of the New Building skin to project approximately 9" into the public  
(Here describe the privilege)  
way on the west face along Water Street (see Sketch Exhibit "A")

Of which a plan or sketch is herewith submitted. Petitioner agrees to comply with all laws and all ordinances of the City of Milwaukee, to abide by any order or resolution of the Common Council affecting this privilege, to be primarily liable for damages to person or property by reason of the granting of such privilege, to furnish a bond and pay annual compensation as provided by law in the sum to be fixed by the proper city officers, and to file and keep current throughout the existence of the privilege, a certificate of insurance indicating applicant holds a public liability policy in at least the sums of \$25,000.00/\$50,000.00 bodily injury, and \$10,000.00 property damage, insuring the city against any liability that might arise by reason of the privilege.

Petitioner further agrees to remove said privilege whenever public necessity so requires when so ordered upon resolution adopted by the Common Council or other legislative body.

Should this special privilege be discontinued for any reason whatsoever, petitioner agrees to remove all construction work executed pursuant to this special privilege, to restore to its former condition and to the approval of the Commissioner of Public Works, any curb, pavement, or other public improvement which was removed, changed or disturbed by reason of the granting of this special privilege. Petitioner further agrees not to contest the validity of Section 66.0425 of the Wisconsin Statutes, or the legality of this special privilege in any way.

Name (Please Print): T. S. Denton  
(Individual, Partner, or Agent if corporation or LLC)

Signature: [Handwritten Signature]

Corporation or LLC Name: Shorewest Realtors  
(If applicable)

Mailing Address (If different than above): 17450 W. North Ave

City: Brookfield State: WI Zip: 53045

Telephone: 262-827-4111 E-Mail: T.Denton@SHOREWEST.COM  
x 230

Architect/Engineer/Contractor (If Applicable)


Name: David Dell'Agnese / Hunzinger Construction Company

Address: 21100 Enterprise Avenue

City: Brookfield State: WI Zip: 53045

Telephone: (26) 780.9138 E-Mail: ddellagnese@hunzinger.com

**FILE WITH CITY CLERK LICENSE DIVISION ROOM 105, CITY HALL, 200 EAST WELLS STREET, 414-286-2238.**

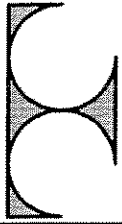

**TDI ASSOCIATES, INC.**  
ARCHITECTS, ENGINEERS, PLANNERS

**SHOREWEST REALTORS - DOWN**  
*EXIST*  
**OFFICE BUILDING RENOVATION**  
**1610 N WATER STREET**  
**MILWAUKEE, WISCONSIN**


TDI ASSOCIATES, INC.  
All Rights Reserved

**OWNERSHIP OF DOCUMENTS**  
This document, and the ideas and designs incorporated herein, are the sole property of TDI Associates, Inc., and is not to be used for whole or in part for any other project or purpose without the written consent of the architect or subcontractor of TDI Associates, Inc.

Sheet Title  
**Over sized Signage**  
Elevation  
Issued For: \_\_\_\_\_ Date: \_\_\_\_\_

Date: **5-28-2008**  
Job NO.: **06-156**  
Drawn By: **JH**  
Sheet No. \_\_\_\_\_

**A-2.1**

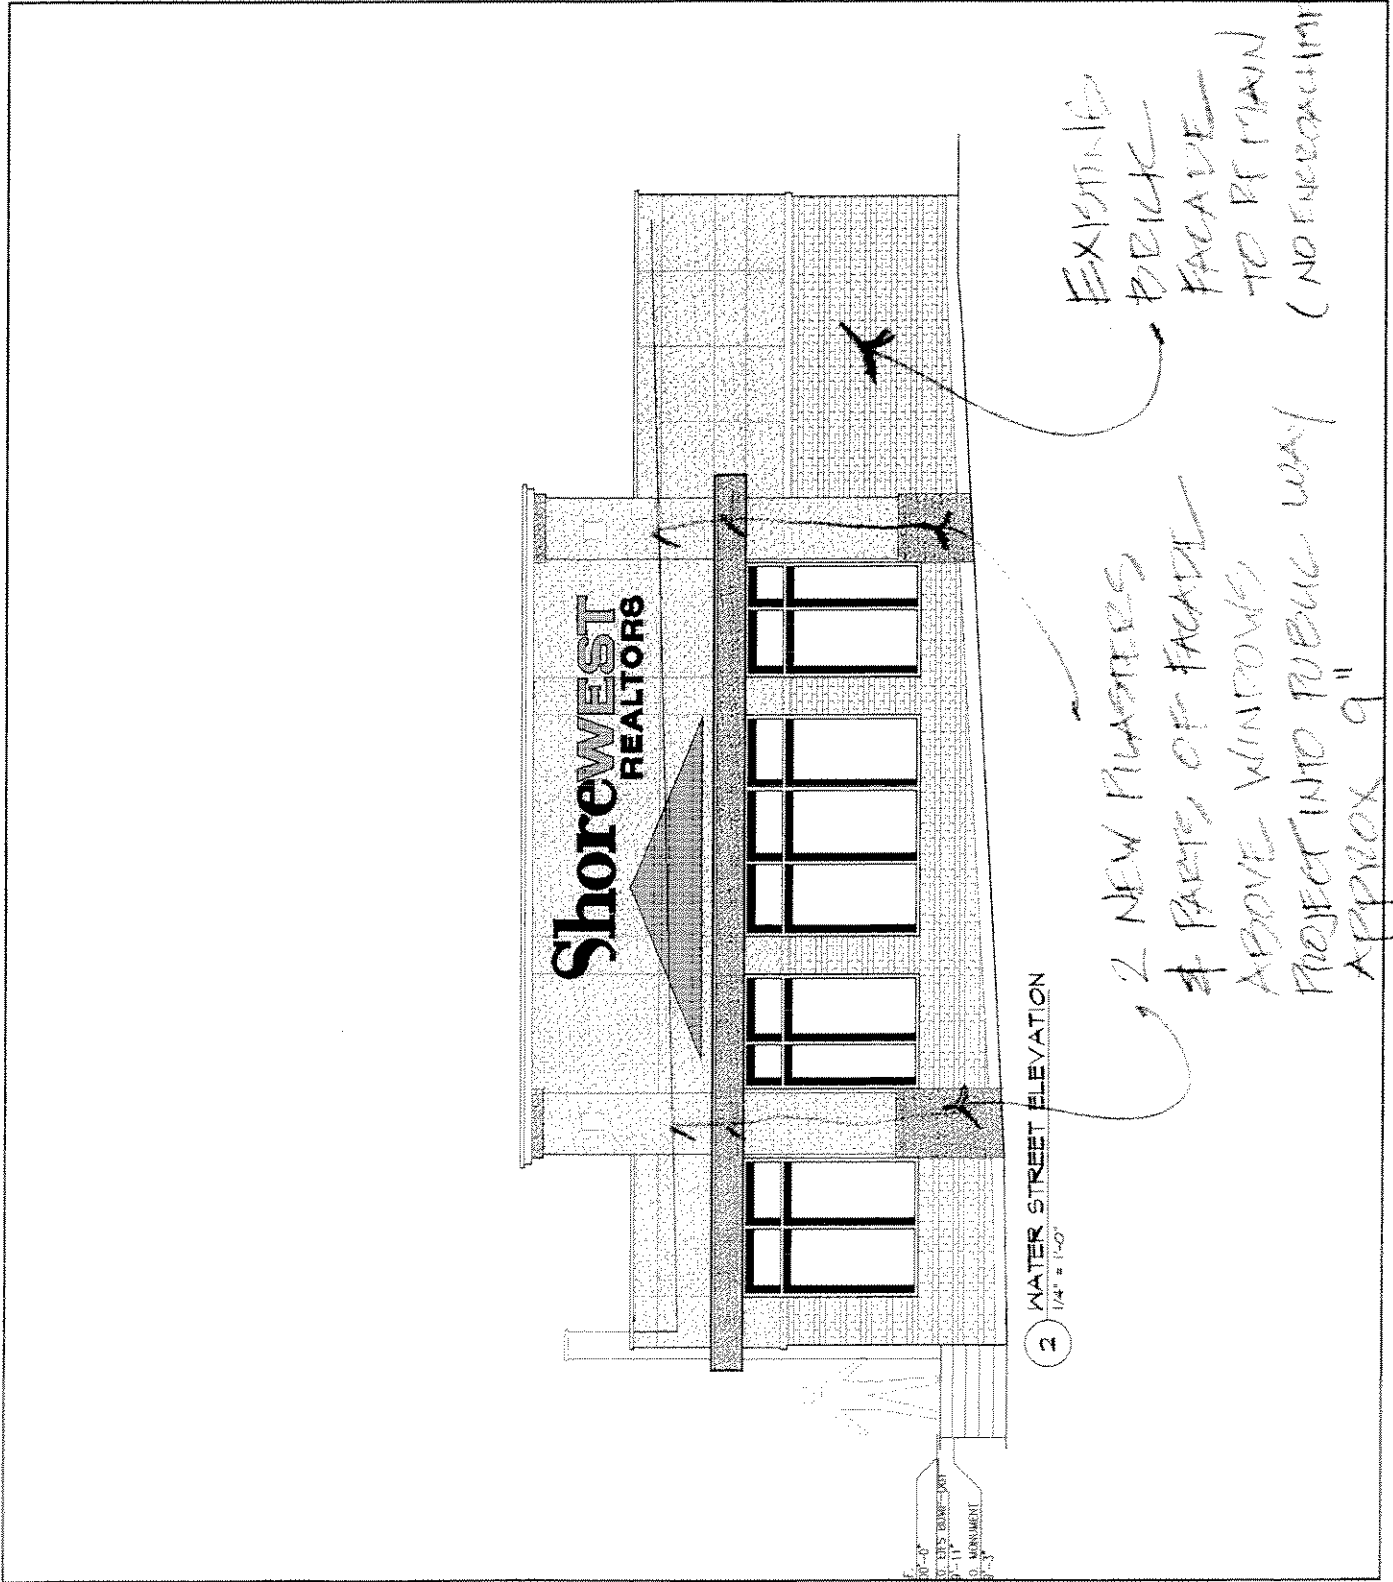

2 WATER STREET ELEVATION  
1/4" = 1'-0"

EXISTING BRICK FACADE TO REMAIN (NO ENCROACHMENT)  
2 NEW PLASTERES # PARTS OF FACADE ABOVE WINDOWS PROJECT INTO PUBLIC WAY APPROX 9"