



**CITY OF MILWAUKEE
OFFICE OF THE CITY CLERK**

Wednesday, December 19, 2018

COMMITTEE MEETING NOTICE


AD 09

DIMERCURIO, Thomas J, Agent
Flyers Energy, LLC
2360 Lindbergh St

Auburn, CA 95602

You are requested to attend a hearing which is to be held in Room 301-B, Third Floor, City Hall on:

Wednesday, January 02, 2019 at 10:30 AM

Regarding: Your Extended Hours Establishments, Filling Station,  Weights & Measures License Applications
Requesting to be Open 24 Hrs as agent for "Flyers Energy, LLC" for "Quick Fuel #3134" at 9110 N 107th St.

There is a possibility that your application may be denied for one or more of the following reasons: The recommendation of the committee regarding the application shall be based on evidence presented at the hearing. Per MCO 85-2.7-4, probative evidence concerning whether or not a new license should be granted may be presented on the following subjects: whether or not the applicant meets the municipal requirements, the appropriateness of the location and premises where the licensed premises is to be located and whether use of the premises for the purposes or activities permitted by the license would tend to facilitate a public or private nuisance or create undesirable neighborhood problems such as disorderly patrons, unreasonably loud noise, litter, and excessive traffic and parking congestion. Probative evidence relating to these matters may be taken from the plan of operation submitted with the license application, if any, but shall not include the content of any music. Evidence regarding the fitness of the location of the premises to be maintained as the principal place of business, including but not limited to whether there is an overconcentration of businesses of the type for which the license is sought; whether the proposal is consistent with any pertinent neighborhood business or development plans, or the location's proximity to areas where children are typically present. The applicant's record in operating similarly licensed premises; and whether or not the applicant has been charged with or convicted of any felony, misdemeanor, municipal offense or other offense, the circumstances of which substantially relate to the activity to be permitted by the license being applied for or any other factor which reasonably relates to the public health, safety or welfare may also be considered.

Notice for applicants with warrants or unpaid fines:

Proof of warrant satisfaction or payment of fines must be submitted at the hearing on the above date and time. Failure to comply with this requirement may result in a delay of the granting/denial of your application.

Failure to appear at this meeting may result in the denial of your license. Individual applicants must appear only in person or by an attorney. Corporate or Limited Liability applicants must appear only by the agent designated on the application or by an attorney. Partnership applicants must appear by a partner listed on the application or by an attorney. If you wish to do so and at your own expense, you may be accompanied by an attorney of your choosing to represent you at this hearing.

You will be given an opportunity to speak on behalf of the application and to respond and challenge any charges or reasons given for the denial. No petitions can be accepted by the committee, unless the people who signed the petition are present at the committee hearing and willing to testify. You may present witnesses under oath and you may also confront and cross-examine opposing witnesses under oath. If you have difficulty with the English language, you should bring an interpreter with you, at your expense, so that you can answer questions and participate in your hearing.

You may examine the application file at this office during regular business hours prior to the hearing date. Inquiries regarding this matter may be directed to the person whose signature appears below.

Limited parking for persons attending meetings in City Hall is available at reduced rates (5 hour limit) at the Milwaukee Center on the southwest corner of East Kilbourn and North Water Street. Parking tickets must be validated in the first floor information booth in City Hall.

PLEASE NOTE: Upon reasonable notice, efforts will be made to accommodate the needs of disabled individuals through sign language interpreters or other auxiliary aids. For additional information or to request this service, contact the Council Services Division ADA Coordinator at (414) 286-2998, Fax - (414) 286-3456, TDD - (414) 286-2025.

JIM OWCZARSKI, CITY CLERK

BY: _____

Jessica Cejella
License Division Manager

If you have questions regarding this notice, please contact the License Division at (414) 286-2238.

200 E. Wells Street, Room 105, City Hall, Milwaukee, WI 53202. www.milwaukee.gov/license
Phone: (414) 286-2238 Fax: (414) 286-3057 Email Address: License@milwaukee.gov



CITY OF MILWAUKEE
OFFICE OF THE CITY CLERK

Wednesday, December 19, 2018

COMMITTEE MEETING NOTICE

AD 09

DIMERCURIO, Thomas J, Agent
Flyers Energy, LLC
2201 Ursula Way

Roseville, CA 95661

You are requested to attend a hearing which is to be held in Room 301-B, Third Floor, City Hall on:

Wednesday, January 02, 2019 at 10:30 AM

Regarding: Your Extended Hours Establishments, Filling Station, and Weights & Measures License Applications
Requesting to be Open 24 Hrs as agent for "Flyers Energy, LLC" for "Quick Fuel #3134" at 9110 N 107th St.

There is a possibility that your application may be denied for one or more of the following reasons: The recommendation of the committee regarding the application shall be based on evidence presented at the hearing. Per MCO 85-2.7-4, probative evidence concerning whether or not a new license should be granted may be presented on the following subjects: whether or not the applicant meets the municipal requirements, the appropriateness of the location and premises where the licensed premises is to be located and whether use of the premises for the purposes or activities permitted by the license would tend to facilitate a public or private nuisance or create undesirable neighborhood problems such as disorderly patrons, unreasonably loud noise, litter, and excessive traffic and parking congestion. Probative evidence relating to these matters may be taken from the plan of operation submitted with the license application, if any, but shall not include the content of any music. Evidence regarding the fitness of the location of the premises to be maintained as the principal place of business, including but not limited to whether there is an overconcentration of businesses of the type for which the license is sought; whether the proposal is consistent with any pertinent neighborhood business or development plans, or the location's proximity to areas where children are typically present. The applicant's record in operating similarly licensed premises; and whether or not the applicant has been charged with or convicted of any felony, misdemeanor, municipal offense or other offense, the circumstances of which substantially relate to the activity to be permitted by the license being applied for or any other factor which reasonably relates to the public health, safety or welfare may also be considered.

Notice for applicants with warrants or unpaid fines:

Proof of warrant satisfaction or payment of fines must be submitted at the hearing on the above date and time. Failure to comply with this requirement may result in a delay of the granting/denial of your application.

Failure to appear at this meeting may result in the denial of your license. Individual applicants must appear only in person or by an attorney. Corporate or Limited Liability applicants must appear only by the agent designated on the application or by an attorney. Partnership applicants must appear by a partner listed on the application or by an attorney. If you wish to do so and at your own expense, you may be accompanied by an attorney of your choosing to represent you at this hearing.

You will be given an opportunity to speak on behalf of the application and to respond and challenge any charges or reasons given for the denial. No petitions can be accepted by the committee, unless the people who signed the petition are present at the committee hearing and willing to testify. You may present witnesses under oath and you may also confront and cross-examine opposing witnesses under oath. If you have difficulty with the English language, you should bring an interpreter with you, at your expense, so that you can answer questions and participate in your hearing.

You may examine the application file at this office during regular business hours prior to the hearing date. Inquiries regarding this matter may be directed to the person whose signature appears below.

Limited parking for persons attending meetings in City Hall is available at reduced rates (5 hour limit) at the Milwaukee Center on the southwest corner of East Kilbourn and North Water Street. Parking tickets must be validated in the first floor information booth in City Hall.

PLEASE NOTE: Upon reasonable notice, efforts will be made to accommodate the needs of disabled individuals through sign language interpreters or other auxiliary aids. For additional information or to request this service, contact the Council Services Division ADA Coordinator at (414) 286-2998, Fax - (414) 286-3456, TDD - (414) 286-2025.

JIM OW CZARSKI, CITY CLERK

BY:

Jessica Celella
License Division Manager

If you have questions regarding this notice, please contact the License Division at (414) 286-2238.

200 E. Wells Street, Room 105, City Hall, Milwaukee, WI 53202. www.milwaukee.gov/license
Phone: (414) 286-2238 Fax: (414) 286-3057 Email Address: License@milwaukee.gov



BUSINESS LICENSE PLAN OF OPERATION

ccl-busplan 3/15/18

Office of the City Clerk License Division
200 E. Wells St. Room 105, Milwaukee, WI 53202
(414) 286-2238 www.milwaukee.gov/license e-mail address: license@milwaukee.gov

1. Type of Business

Applying for: Extended Hours (12AM to 5AM) - If a food establishment, check all that apply: Delivery Drive Thru Dining Room
 Self Service Laundry Massage Establishment Filling Station
 Other (supplemental application for specific license also required)

Provide a detailed description of the type of business you plan on operating:
Unmanned filling station (24 hour operation)

Do you have any experience operating this type of business? No Yes If yes, explain: Flyers Energy LLC has multiple cardlock locations in CA and NV.

2. Business Operations

- a. Proposed Opening Date: 6/21/2018
- b. Is this premise under construction? No Yes If yes, list estimated completion date: _____
- c. Is this a franchise? No Yes
- d. Is this premises currently licensed? No Yes If yes, list type of license: _____
- e. Is the current licensee operating? No Yes If no, list date closed: _____
- f. Do you have future plans for other businesses, licenses or permits at this location? No Yes
If yes, explain: _____
- g. Have you previously held an Extended Hours License in Milwaukee? No Yes
If yes, list address(es): 1010 Boden Ct, 5008 N 119th St, 9110 N 170th St
- h. Are other businesses operating in the same building? No Yes If yes, describe: _____

3. Litter & Noise

- a. How are grounds kept clean? Sweep Pressure Wash Pick Up Litter Other: _____
- b. How often will grounds be cleaned? Daily Weekly As Needed Monthly Other: _____
- c. Grounds cleaned by: Licensee Building Owner Employees Hired Maintenance Other: _____
- d. How are noise issues prevented and/or addressed? Security Manager approaches customer(s) Call Police
 Signs Posted Other: _____ or technician/employee on site
- e. Will a sound amplification system be used? No Yes If yes, describe: _____

4. Smoking & Sanitation

- a. Are there designated outdoor smoking areas? No Yes If yes, describe: _____
- b. Number of Garbage Cans: Inside: NA Locations: _____
Outside: 5 Locations: Dispensing Islands
- c. Is a crowd control barrier used? No Yes If yes, describe: _____
- d. How many restrooms are on the premises? 0
- e. Name of solid waste contractor: Advanced Disposal Waste Management Other: _____

5. Security

- a. Are there onsite parking spaces? No Yes If yes, how many? _____ and describe the parking security plan: _____
- b. Is there a loading zone? No Yes If yes, describe the loading area security plan: _____
- c. Will you have security personnel on premise? No Yes If yes, how many? _____ and answer the following:
 What are their responsibilities? _____
 Is security equipment used? No Yes If yes, describe _____
 List their licensing, certification, or training credentials _____
- d. Will there be security cameras? No Yes If yes, how many? 5 and list locations: Island Canopy Posts
- e. Will searches/identification checks be done upon entry? No Yes If yes, describe _____

6. Percentage of Sales (must total 100%)

Alcohol _____%	Food _____%	Secondhand Merchandise _____%	Precious Metals & Gems _____%
Entertainment _____%	Cigarettes _____%		
Pawnbroker Activity _____%	Salvaged Materials _____% (such as scrap metal)	Personal Services (such as tattoo, body piercing, salon, tailor, tanning, etc.) _____%	Other <u>100</u> % Describe: <u>Fuel</u>

7. Businesses/Licenses on the Premises (check all that apply):

Type 1

- Full Service Restaurant Cafe/Coffee Shop Deli or Fast Food Restaurant Private/Fraternal/Veterans Club
- Night Club Tavern Cocktail Lounge Teen Club
- Banquet Hall Sports Facility Bowling Alley
- Hotel/Motel : Number of Floors: _____ Rooming House: Number of Floors: _____
 Number of Rooms: _____ Number of Rooms: _____

Type 2

- Liquor Store Corner Store Supermarket Convenience Store
- Gas Station Amusement/Phonograph Distributor Recycling, Salvage or Towing
- Used Car Dealer Personal Service Establishment
 (such as tattoo business, hair salon, tailor, etc.) Recording Studio

What other licenses/permits will you hold at this location? (check all that apply)

- Occupancy Permit Cigarette & Tobacco Gas Station Extended Hours Class "B" Tavern Weights & Measures
- Secondhand Dealer Precious Metal & Gem Other: _____

8. Legal Capacity (only if a Type 1 premises in #7 above)

Capacity _____ (Call the Milwaukee Development Center at 414-286-8211 if you have questions.)

9. Premises Description

- a. Identify all area(s) of the premises that will be used in operating this business (include areas used only for storage):
 1st Floor 2nd Floor Basement Storage Patio Beer Garden Sidewalk Café Deck Rooftop
 Other: Describe: Unmanned Fueling Station
- b. Describe Location: Major Thoroughfare Secondary Street Other: _____
- c. Nearest Major Cross Street: W. Brown Deer Rd
- d. Describe Building: Free Standing Building Strip Mall Other: _____
- e. Describe Premises Structure: Single Story Multi-Story - # of Stories _____ Other: _____
- f. Describe Surrounding Area: Commercial Residential Industrial Other: _____
- g. Building Owner Name: Jacobus Energy Inc Phone Number: 800-522-6287
 Business Owner Address: 11815 W Bradley Rd Milwaukee, WI 53224

10. Hours of Operation & Customers

Will customers be entering the premises? No Yes


Day of the Week	Proposed Hours of Operation:		Estimated Number of Customers expected each day	Potential Age Range of Customers	Class B Tavern Applicant Only: Age Restriction (If none, write 'None')
	Open Time (include a.m. or p.m.)	Close Time (include a.m. or p.m.)			
Sunday	24 hours				
Monday	24 hours				
Tuesday	24 hours				
Wednesday	24 hours				
Thursday	24 hours				
Friday	24 hours				
Saturday	24 hours				

An Extended Hours Establishment License is required for any convenience store, filling station, personal service establishment (such as tattoo, body piercing, salon, tailor, tanning, etc.), recording studio or restaurant which is open between the hours of 12:00 a.m. and 5:00 a.m.

Alcohol Establishments Permitted Hours of Operation: Class A: 8:00 am to 9:00 pm Sunday thru Saturday
 Class B: 6:00 am to 2:00 am Sunday thru Thursday, 6:00 am to 2:30 am Friday & Saturday

Entertainment Outdoor Closing Hours: 10:00pm Sunday-Thursday; 12:00am Friday & Saturday; unless a different time, either earlier or later, is established by the Common Council in its approval of the licensee's plan of operation.

11. Signature(s)

 Tom DiMercurio CFO

Signature of Sole Proprietor, Partner, or 20% or more Shareholder
 (If there are no 20% or more shareholders,
 Corporate Officer-print name/title and sign)

Signature of additional partner or 20% or more shareholder

See Application Information for a complete list of all required application forms.



**FILLING STATION LICENSE AND
WEIGHTS & MEASURES (RETAIL PETROLEUM METERS)
LICENSE SUPPLEMENTAL APPLICATION**

OFFICE OF THE CITY CLERK, LICENSE DIVISION
CITY HALL, 200 E. WELLS ST, ROOM 105, MILWAUKEE, WI 53202
(414) 286-2238 • license@milwaukee.gov • www.milwaukee.gov/license

Legal Entity Name: Flyers Energy LLC DBA Quick Fuel

Premise Address: Quick Fuel #3134 9110 N 107th St Milwaukee, WI 53224

Filling Station License Fee \$ 275


Weights & Measures License Fee
Number of Retail Petroleum Meters* 10 x \$60 per meter = \$ 600.00

*For each nozzle, count the number of grades (not including midgrade if mixed in the pump), add the number of all grades together and that is your number of retail petroleum meters.

Will electronic scanners be used to determine/record the price of items? No Yes
Will scales be used to price items based on their weight? No Yes
If yes to either or both questions, a separate Weights & Measures License Application must be submitted for these devices.

Acknowledgements and Signature

I confirm that all information is true and correct. I understand any changes to the information in this application must be reported to the City Clerk License Division within 10 days. I have knowledge of the City of Milwaukee ordinances currently regulating the licenses applied for and understand that the licenses may be subject to suspension, non-renewal, or revocation if I violate these regulations.

 Tom DiMercurio CFO
Signature of Sole Proprietor, Partner, or 20% or more Shareholder
(If no 20% or more Shareholder, Corporate Officer must sign and provide title)

Signature of Additional Partner or 20% or more Shareholder

Submit this form with the following:

- Business License Application
- Business Plan of Operation
- Floor plan
- License fees

Forms can be obtained online at www.milwaukee.gov/licenses

Office Use Only:

App#	_____	Filed	_____	Initials	_____
Paid	_____	MPD	_____	CC	_____
HD	_____	DNS	_____	Lic #	_____



WEIGHTS & MEASURES PLAN OF OPERATION

ccl-wmplan 1/9/18

Office of the City Clerk License Division
200 E. Wells St. Room 105, Milwaukee, WI 53202
(414) 286-2238 www.milwaukee.gov/license license@milwaukee.gov

Legal Entity Name: Flyers Energy LLC DBA Quick Fuel

Premise Address: Quick Fuel #3134 9110 N 107th St Milwaukee, WI 53224

Type of Business

Provide a brief description of the establishment/business: Unmanned fueling station.

Other licenses may be required depending on the type of business you are operating.

Litter & Noise

- a. How are grounds kept clean? Sweep Pressure Wash Pick Up Litter Other: _____
- b. How often will grounds be cleaned? Daily Weekly As Needed Monthly Other: _____
- c. Grounds cleaned by: Licensee Building Owner Employees Hired Maintenance Other: _____
- d. How are noise issues prevented and/or addressed? Security Manager approaches customer(s) Call Police
 Signs Posted Other: _____ or technician/employee on site

Signature

Tom DiMercurio CFO

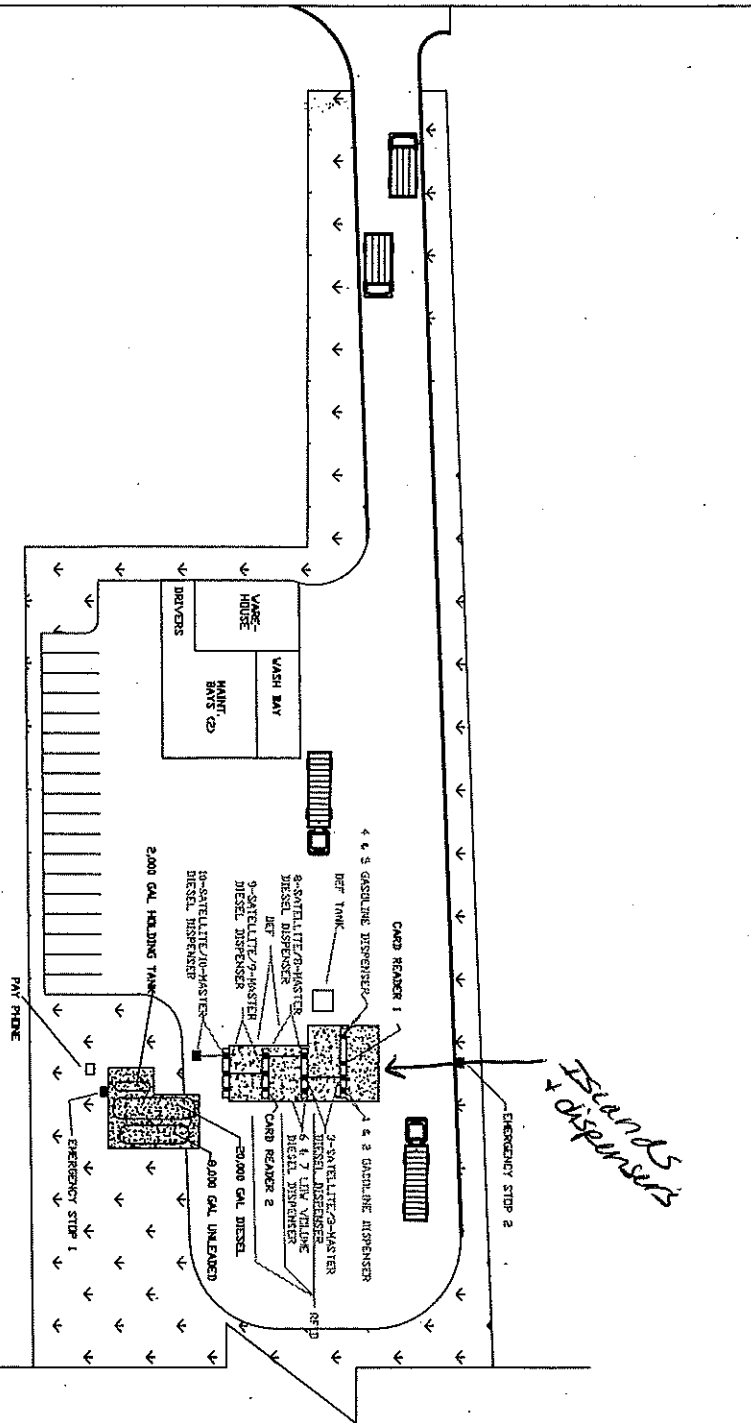
Signature of Sole Proprietor, Partner, or 20% or more Shareholder
(If there are no 20% or more shareholders,
Corporate Officer-print name/title and sign)

Signature of additional partner or 20% or more shareholder

This form must be submitted with the Business License Application, Weights & Measures License Supplemental Application, and appropriate fee. Forms can be obtained online at www.milwaukee.gov/licenses.

NORTH 107TH STREET

MISCELLANEOUS INFORMATION
EMERGENCY STOP SWITCHES:
1. ON FIRST STOP PAY PHONE
2. ON FIRST STOP PAY PHONE
NORTH OF ISLANDS (RESET BREAKER INSIDE BUILDING)
PUSH TO STOP



QUICK FUEL
Fuel Services

PROJECT NAME: 910 N. 107TH STREET MILWAUKEE, WI 53224	REVISION NUMBER
DRAWN BY: H. FARKAS	DATE: 4/16/03
SCALE: NTS	



CITY OF MILWAUKEE
OFFICE OF THE CITY CLERK

Thursday, December 20, 2018

COMMITTEE MEETING NOTICE

AD 13

BHIMANI, Mohammed A, Agent
Bano, Inc
5979 S Howell Av

Milwaukee, WI 53207

You are requested to attend a hearing which is to be held in Room 301-B, Third Floor, City Hall on:

Wednesday, January 02, 2019 at 10:00 AM

Regarding: Your Filling Station, Food Dealer, and Weights & Measures License Renewal Applications as agent for "Bano, Inc" for "Mobil" at 5979 S Howell Av.

There is a possibility that your application may be denied for one or more of the following reasons: The recommendation of the committee regarding the application shall be based on evidence presented at the hearing. Per MCO 85-4-4, unless otherwise specified in the code, probative evidence concerning non-renewal, suspension or revocation may include evidence of the following: failure of the applicant to meet municipal qualifications, pending charges against or the conviction of any felony, misdemeanor, municipal offense or other offense, the circumstances of which substantially relate to the circumstances of the particular licensed or permitted activity, by the applicant or by any employee or other agent of the applicant. If the activities of the applicant involve a licensed premises, whether the premises tends to facilitate a public or private nuisance or has been the source of congregations of persons which have resulted in any of the following: disturbance of the peace; illegal drug activity; public drunkenness; drinking in public; harassment of passers-by; gambling; prostitution; sale of stolen goods; public urination; theft; assaults; battery; acts of vandalism including graffiti, excessive littering, loitering, illegal parking, loud noise at times when the licensed premise is open for business; traffic violations; curfew violations; lewd conduct; display of materials harmful to minors, pursuant to s. 106-9.6; or any other factor which reasonably relates to the public health, safety and welfare, or failure to comply with the approved plan of operation. See attached police report or correspondence.

Notice for applicants with warrants or unpaid fines:

Proof of warrant satisfaction or payment of fines must be submitted at the hearing on the above date and time. Failure to comply with this requirement may result in a delay of the granting/denial of your application.

Failure to appear at this meeting may result in the denial of your license. Individual applicants must appear only in person or by an attorney. Corporate or Limited Liability applicants must appear only by the agent designated on the application or by an attorney. Partnership applicants must appear by a partner listed on the application or by an attorney. If you wish to do so and at your own expense, you may be accompanied by an attorney of your choosing to represent you at this hearing.

You will be given an opportunity to speak on behalf of the application and to respond and challenge any charges or reasons given for the denial. No petitions can be accepted by the committee, unless the people who signed the petition are present at the committee hearing and willing to testify. You may present witnesses under oath and you may also confront and cross-examine opposing witnesses under oath. If you have difficulty with the English language, you should bring an interpreter with you, at your expense, so that you can answer questions and participate in your hearing.

You may examine the application file at this office during regular business hours prior to the hearing date. Inquiries regarding this matter may be directed to the person whose signature appears below.

Limited parking for persons attending meetings in City Hall is available at reduced rates (5 hour limit) at the Milwaukee Center on the southwest corner of East Kilbourn and North Water Street. Parking tickets must be validated in the first floor information booth in City Hall.

PLEASE NOTE: Upon reasonable notice, efforts will be made to accommodate the needs of disabled individuals through sign language interpreters or other auxiliary aids. For additional information or to request this service, contact the Council Services Division ADA Coordinator at (414) 286-2998, Fax - (414) 286-3456, TDD - (414) 286-2025.

JIM OWCZARSKI, CITY CLERK

BY:

Jessica Celella
License Division Manager

If you have questions regarding this notice, please contact the License Division at (414) 286-2238.

200 E. Wells Street, Room 105, City Hall, Milwaukee, WI 53202. www.milwaukee.gov/license
Phone: (414) 286-2238 Fax: (414) 286-3057 Email Address: License@milwaukee.gov

MILWAUKEE POLICE DEPARTMENT LICENSING

CRIMINAL RECORD/ORDINANCE VIOLATION/INCIDENTS SYNOPSIS

DATE: 10/11/18
LICENSE TYPE: FILLING
NEW:
RENEWAL:

No. 282722
Application Date: 10/11/18

License Location: 5979 S. Howell Avenue
Business Name: Mobil

Licensee/Applicant: BHIMANI, Mohammed A
(Last Name, First Name, MI)
Date of Birth: 12/13/1971

Home Address: W128S9088 Boxhorn Reserve Drive
City: Muskego **State:** WI **Zip Code:** 53150
Home Phone: 414-331-6468

This report is written by Police Officer Corstan D. COURT, assigned to the License Investigation Unit, Days.

The Milwaukee Police Department's investigation regarding this application revealed the following:

1. On 07/29/17 a 17 year old working in conjunction with the Milwaukee Police Department and WI WINS Tobacco initiative, was able to purchase a 2 pack of Grape Swisher Sweet Cigars at 5979 S. Howell Avenue, The sales clerk admitted to selling the item and the station was mailed a MARTS Program enrollment form.

MILWAUKEE POLICE DEPARTMENT

REPORT OF INCIDENTS INVOLVING LICENSED PERSONS OR PREMISES

TO: Lieutenant Paris DOFFEK

Business Name: Mobil

Address of Licensed Premises: 5979 S. Howell Ave.

District: 6

Business Phone: 414-747-8779

Type of License: Tobacco

Violation / Incident #

Date of Incident: 07/29/17

Licensee or Manager on premises at time of violation / incident? Yes No

Licensee cooperative? Yes No (If no, explain in narrative section)

Licensee Notified by Officer: PO Penny Brown

Date: 07/29/17

Time: 9:25A

Licensee or Agent's Name: BHIMANI, Mohammed A.

Date of Birth: 12/13/71

Home Address: W128 S9088 Boxhorn Reserve Dr. Muskego, WI 53150

Home Phone: 414-331-6468

Co-Licensee Name:

Date of Birth:

Home Address:

Home Phone:

Class S License Number:

Bartender Name:

Date of Birth:

Home Address:

Home Phone:

Class D License Number:

Licensed Person / Public Pass, Vehicle, etc.:

Date of Birth:

Home Address:

Home Phone:

Class D License Number:

VIOLATION/INCIDENT - DESCRIBE FACTS AND CIRCUMSTANCES IN NARRATIVE SECTION

Name of Person Cited:

Date of Birth:

Citation Number:

Violation & Ord. / Statute No.:

Court Date:

Name of Person Cited:

Date of Birth:

Citation Number:

Violation & Ord. / Statute No.:

Court Date:

Name of Person Cited:

Date of Birth:

Citation Number:

Violation & Ord. / Statute No.:

Court Date:

Name of Person Cited:

Date of Birth:

Citation Number:

Violation & Ord. / Statute No.:

Court Date:

Name of Person Cited:

Date of Birth:

Citation Number:

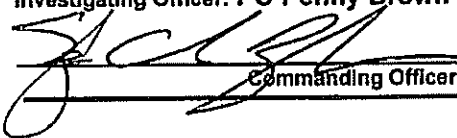
Violation & Ord. / Statute No.:

Court Date:

Investigating Officer: PO Penny Brown

District / Bureau: LIU

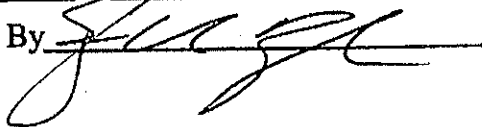
Date: 07/29/17


Commanding Officer

8-8-17
Date

DISPOSITION - FOR LICENSING ONLY

Citation No.	Case Number	Disposition	Judge	Date
		LICENSE INVESTIGATION UNIT		
		Received		<u>8-8-17</u>
		Referred		

By 

PA-33E Narrative

This report is written by PO Penny Brown, assigned to the License Investigation Unit.

On Saturday, July 29, 2017, I was assigned to work the Wisconsin Wins Youth Tobacco Initiative, which checks area businesses for age compliant tobacco sales. Assisting in this assignment was Amunique M. McGee B/F 10/6/99. McGee is 17yo and not of legal age to purchase tobacco.

At approximately 9:25A, McGee entered Mobil located at 5979 S. Howell Ave., and purchased a 2 pack of Grape Swisher Sweets Cigars from the cashier. McGee described the cashier as a A/M wearing glasses and a red Mobil Shirt. I entered the store and immediately identified the cashier based on the description, who was identified as: Rashmil Patel A/M 6/19/94. PATEL admitted to the sale and apologized. Patel contacted the agent: Mohammed A. BHIMANI via the telephone to advise of the situation. I advised BHIMANI I would be mailing a packet for enrollment in the M.A.R.T.S. program to his residence.



Thursday, December 20, 2018



Notice of Public Hearing

BHIMANI, Mohammed A, Agent
Mobil at 5979 S Howell Av
Filling Station, Food Dealer, and Weights & Measures License Renewal Applications

Wednesday, January 02, 2019 at 10:30 AM

To whom it may concern:

The above application has been made by the above named applicant(s). This requires approval from the Licenses Committee and the Common Council of the City of Milwaukee. The hearing before the Licenses Committee will take place on 1/2/2019 at 10:30 AM, in Room 301-B, Third Floor, City Hall. If you wish, you may provide testimony at the hearing regarding the request; see below for further information. You are not required to attend the hearing. Once the Licenses Committee makes its recommendation, this recommendation is forwarded to the full Common Council for approval at its next regularly scheduled hearing. Please review the information below and if you have further questions regarding this process, please contact the License Division at (414) 286-2238.

Important details for those wishing to provide information for the Licenses Committee to consider when making its recommendation:

1. The license application is scheduled to be heard at the above time. Due to other hearings running longer than scheduled, you may have to wait some time to provide your testimony.
2. You must appear in person and testify as to matters that you have personally experienced or seen. (You cannot provide testimony for your neighbor, parent or anyone else; this is considered hearsay and cannot be considered by the committee.)
3. No letters or petitions can be accepted by the committee (unless the person who wrote the letter or the persons who signed the petition are present at the committee hearing and willing to testify).
4. Persons opposed to the license application are given the opportunity to testify first; supporters may testify after the opponents have finished.
5. When you are called to testify, you will be sworn in and asked to give your name, and address. (If your first and/or last names are uncommon please spell them.)
6. You may then provide testimony.
 - a. Include only information relating to the above license application.
 - b. Include only information you have personally witnessed or seen.
 - c. Provide concise and relevant information detailing how this business has affected or may affect the peaceful enjoyment of your neighborhood.
 - d. If by the time you have the opportunity to testify, the information you wish to share has already been provided to the committee, you may state that you agree with the previous testimony. Redundant or repetitive testimony will not assist the committee in making its recommendation.
7. After giving your testimony, the members of the Licenses Committee and the licensee may ask questions regarding the testimony you have given or other factors relating to the license application.
8. Business Competition is not a valid basis for denial or non-renewal of a license.
Please Note: If you have submitted an objection to the above application your objection cannot be considered by the committee unless you personally testify at the hearing.

OCCUPANT	MAIL ADDRESS	CITY, STATE ZIP
CURRENT OCCUPANT	6000 S HOWELL AVE	MILWAUKEE, WI 53207
CURRENT OCCUPANT	5937 S HOWELL AVE	MILWAUKEE, WI 53207
CURRENT OCCUPANT	6020 S HOWELL AVE	MILWAUKEE, WI 53207
CURRENT OCCUPANT	6018 S HOWELL AVE	MILWAUKEE, WI 53207
CURRENT OCCUPANT	6026A S HOWELL AVE	MILWAUKEE, WI 53207
CURRENT OCCUPANT	6026 S HOWELL AVE	MILWAUKEE, WI 53207

Total Records: 6

Radius: 250.0 feet and Center of Circle: 5979 S Howell Ave



BUSINESS LICENSE RENEWAL PLAN OF OPERATION

Office of the City Clerk License Division
200 E. Wells St. Room 105, Milwaukee, WI 53202

Licenses to be Renewed	Renewal Fee(s)	
Food Dealer - FOOD 8881	\$350.00	Expiration Date: 1/31/2019 File By Date: 10/18/2018 Date Late Fee Begins: 10/19/2018 Late Fee Amount: \$75.00
Extended Hours -		
Filling Station - FILL 783	\$250.00	
Cigarette & Tobacco - CIG 1027390	\$100.00	
Weights & Measures - W&M 3937	\$1,200.00	
Sidewalk Dining -		
TOTAL DUE	\$1,900.00	

Legal Entity Name: **Bano, Inc**

Premises Address: **5979 S HOWELL AV**

Changes Since Last Application?

Are there any changes in your plans to address litter, noise, and/or security? No Yes If yes, describe: _____

Are there any changes to the hours of operation (as listed on your current license)? No Yes If yes, describe: _____

Are there any changes to your current plan of operation or floor plan*? No Yes If yes, describe: _____

*If there are changes to the floor plan, a new floor plan must be submitted with this renewal application. A sample plan can be found online at www.milwaukee.gov/licenses under License Forms and Related Information.


Weights & Measures Licensees Only

Number/Type of Devices:
Retail Petroleum Meters - 20
Are there any changes to the number or types of devices? No Yes If yes, contact our office for further instructions.

Food Dealer Licensees Only

Your current food license includes the following business operations: **Processing, Hazardous Foods, Sales < \$20,000, Convenience - Gas Station**
Are there any changes to your plan of operation (for example, adding processing, changing sales amount or complexity, etc.)? No Yes
If yes, you must complete a "Request to Modify Food Establishment/Food Operation Plan" which can be obtained at www.milwaukee.gov/licenses under "Forms and Related Information" or by contacting our office.

All Applicants: Signature


Signature of Sole Proprietor, a Partner, or if a Corporation or LLC, the Agent must sign



CITY OF MILWAUKEE
OFFICE OF THE CITY CLERK

Thursday, December 20, 2018

COMMITTEE MEETING NOTICE

AD 13

KLER, Daljit S, Agent
ZIRA CORPORATION
3500 S 13TH St

MILWAUKEE, WI 53221

You are requested to attend a hearing which is to be held in Room 301-B, Third Floor, City Hall on:

Wednesday, January 02, 2019 at 10:30 AM

Regarding: Your Filling Station and Weights & Measures License Renewal Applications as agent for "ZIRA CORPORATION" for "GPC" at 3500 S 13TH St.

There is a possibility that your application may be denied for one or more of the following reasons: The recommendation of the committee regarding the application shall be based on evidence presented at the hearing. Per MCO 85-4-4, unless otherwise specified in the code, probative evidence concerning non-renewal, suspension or revocation may include evidence of the following: failure of the applicant to meet municipal qualifications; pending charges against or the conviction of any felony, misdemeanor, municipal offense or other offense, the circumstances of which substantially relate to the circumstances of the particular licensed or permitted activity, by the applicant or by any employee or other agent of the applicant. If the activities of the applicant involve a licensed premises, whether the premises tends to facilitate a public or private nuisance or has been the source of congregations of persons which have resulted in any of the following: disturbance of the peace; illegal drug activity; public drunkenness; drinking in public; harassment of passers-by; gambling; prostitution; sale of stolen goods; public urination; theft; assaults; battery; acts of vandalism including graffiti, excessive littering, loitering, illegal parking, loud noise at times when the licensed premise is open for business; traffic violations; curfew violations; lewd conduct; display of materials harmful to minors, pursuant to s. 106-9.6; or any other factor which reasonably relates to the public health, safety and welfare, or failure to comply with the approved plan of operation. See attached police report or correspondence.

Notice for applicants with warrants or unpaid fines:

Proof of warrant satisfaction or payment of fines must be submitted at the hearing on the above date and time. Failure to comply with this requirement may result in a delay of the granting/denial of your application.

Failure to appear at this meeting may result in the denial of your license. Individual applicants must appear only in person or by an attorney. Corporate or Limited Liability applicants must appear only by the agent designated on the application or by an attorney. Partnership applicants must appear by a partner listed on the application or by an attorney. If you wish to do so and at your own expense, you may be accompanied by an attorney of your choosing to represent you at this hearing.

You will be given an opportunity to speak on behalf of the application and to respond and challenge any charges or reasons given for the denial. No petitions can be accepted by the committee, unless the people who signed the petition are present at the committee hearing and willing to testify. You may present witnesses under oath and you may also confront and cross-examine opposing witnesses under oath. If you have difficulty with the English language, you should bring an interpreter with you, at your expense, so that you can answer questions and participate in your hearing.

You may examine the application file at this office during regular business hours prior to the hearing date. Inquiries regarding this matter may be directed to the person whose signature appears below.

Limited parking for persons attending meetings in City Hall is available at reduced rates (5 hour limit) at the Milwaukee Center on the southwest corner of East Kilbourn and North Water Street. Parking tickets must be validated in the first floor information booth in City Hall.

PLEASE NOTE: Upon reasonable notice, efforts will be made to accommodate the needs of disabled individuals through sign language interpreters or other auxiliary aids. For additional information or to request this service, contact the Council Services Division ADA Coordinator at (414) 286-2998, Fax - (414) 286-3456, TDD - (414) 286-2025.

JIM OWCZARSKI, CITY CLERK

BY:

Jessica Celella
License Division Manager

If you have questions regarding this notice, please contact the License Division at (414) 286-2238.

200 E. Wells Street, Room 105, City Hall, Milwaukee, WI 53202. www.milwaukee.gov/license
Phone: (414) 286-2238 Fax: (414) 286-3057 Email Address: License@milwaukee.gov

MILWAUKEE POLICE DEPARTMENT LICENSING

CRIMINAL RECORD/ORDINANCE VIOLATION/INCIDENTS SYNOPSIS

DATE: 10/11/2018
LICENSE TYPE: FILLING
NEW:
RENEWAL:

No. 282624
Application Date: 10/10/2018

License Location: 3500 S 13th St
Business Name: Zira Corporation

Licensee/Applicant: KLER, Daljit S
(Last Name, First Name, MI)

Date of Birth: 03/17/1963

Home Address: N60 W15514 Hidden Hollow Ct
City: Menomonee Falls **State:** WI **Zip Code:** 53051
Home Phone:

This report is written by Police Officer David Novak, assigned to the License Investigation Unit, Days.

The Milwaukee Police Department's investigation regarding this application revealed the following:

1. On 11/25/2017 a 16 year old working in conjunction with the Milwaukee Police Department and WI WINS Tobacco initiative, was able to purchase a Swisher Sweet cigar from the clerk at Himal Petro, 3500 S 13th St. The clerk was identified as Ashwin PADULA CHOTA, who admitted to the sale. The applicant was mailed a MARTS enrollment package.

MILWAUKEE POLICE DEPARTMENT

REPORT OF INCIDENTS INVOLVING LICENSED PERSONS OR PREMISES

TO: Lieutenant Paris DOFFEK

Business Name: HIMAL PETRO
Address of Licensed Premises: 3500 S. 13th St.
Business Phone: 414-486-7691

District: 6

Type of License: Tobacco

Violation / Incident #

Date of Incident: 11/25/17

Licensee or Manager on premises at time of violation / incident? Yes No

Licensee cooperative? Yes No (If no, explain in narrative section)

Licensee Notified by Officer: PO Penny Brown

Date: 11/25/17

Time: 12:00P

Licensee or Agent's Name: KLER, Daljit S.

Date of Birth: 3/17/63

Home Address: N60 W15514 Hidden Hollow Ct. Monomonee Falls, WI 53051

Home Phone: 414-507-1892

Co-Licensee Name:

Date of Birth:

Home Address:

Home Phone:

Class S License Number:

Bartender Name:

Date of Birth:

Home Address:

Home Phone:

Class D License Number:

Licensed Person / Public Pass. Vehicle, etc.:

Date of Birth:

Home Address:

Home Phone:

Class D License Number:

VIOLATION/INCIDENT - DESCRIBE FACTS AND CIRCUMSTANCES IN NARRATIVE SECTION

Name of Person Cited:

Date of Birth:

Citation Number:

Violation & Ord. / Statue No.:

Court Date:

Name of Person Cited:

Date of Birth:

Citation Number:

Violation & Ord. / Statue No.:

Court Date:

Name of Person Cited:

Date of Birth:

Citation Number:

Violation & Ord. / Statue No.:

Court Date:

Name of Person Cited:

Date of Birth:

Citation Number:

Violation & Ord. / Statue No.:

Court Date:

Name of Person Cited:

Date of Birth:

Citation Number:

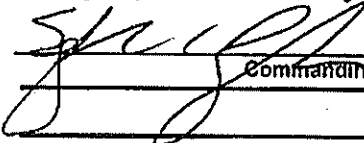
Violation & Ord. / Statue No.:

Court Date:

Investigating Officer: PO Penny Brown

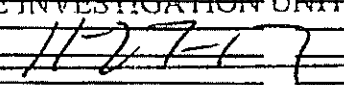
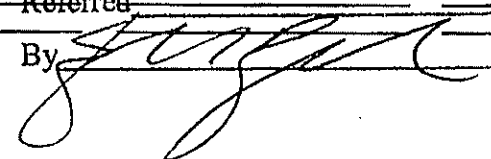
District / Bureau: LIU

Date: 11/25/17


Commanding Officer

11-27-17
Date

DISPOSITION - FOR LICENSING ONLY

Citation No.	Case Number	Disposition	Judge	Date
		LICENSE INVESTIGATION UNIT		
		Received		
		Referred		
		By 		

PA-33E Narrative

This report is written by PO Penny BROWN, assigned to the License Investigation Unit.

On Saturday, November 25, 2017, I was assigned to work Wisconsin WINS Youth Tobacco Initiative, which checks area vendors for age compliant tobacco sales. Assisting in this assignment was: Josiah SCHMEISSER-DELOACHE B/M 10/12/01 5663 N. 96th St. Milwaukee 53225. SCHMEISSER-DELOACHE is 16 years old and not of legal age to purchase tobacco.

At approximately 12:00P, SCHMEISSER entered Himal Petro, located at 3500 S. 13th St. and purchased a 2 pack Swisher Sweet Sticky Sweet for \$.99c. SCHMEISSER described the cashier as A/M late 20's wearing a blue button down shirt. I entered the store and immediately identified the cashier (Ashwin K. Padula Chota A/M 01/30/93) based on the description. PADULA CHOTA admitted to the sale and apologized. I advised I would be mailing out an enrollment packet for the MARTS program.



Thursday, December 20, 2018



Notice of Public Hearing

KLER, Daljit S, Agent
GPC at 3500 S 13TH St
Filling Station and Weights & Measures License Renewal Applications

Wednesday, January 02, 2019 at 10:30 AM

To whom it may concern:

The above application has been made by the above named applicant(s). This requires approval from the Licenses Committee and the Common Council of the City of Milwaukee. The hearing before the Licenses Committee will take place on 1/2/2019 at 10:30 AM, in Room 301-B, Third Floor, City Hall. If you wish, you may provide testimony at the hearing regarding the request; see below for further information. You are not required to attend the hearing. Once the Licenses Committee makes its recommendation, this recommendation is forwarded to the full Common Council for approval at its next regularly scheduled hearing. Please review the information below and if you have further questions regarding this process, please contact the License Division at (414) 286-2238.

Important details for those wishing to provide information for the Licenses Committee to consider when making its recommendation:

1. The license application is scheduled to be heard at the above time. Due to other hearings running longer than scheduled, you may have to wait some time to provide your testimony.
2. You must appear in person and testify as to matters that you have personally experienced or seen. (You cannot provide testimony for your neighbor, parent or anyone else; this is considered hearsay and cannot be considered by the committee.)
3. No letters or petitions can be accepted by the committee (unless the person who wrote the letter or the persons who signed the petition are present at the committee hearing and willing to testify).
4. Persons opposed to the license application are, given the opportunity to testify first; supporters may testify after the opponents have finished.
5. When you are called to testify, you will be sworn in and asked to give your name, and address. (If your first and/or last names are uncommon please spell them.)
6. You may then provide testimony.
 - a. Include only information relating to the above license application.
 - b. Include only information you have personally witnessed or seen.
 - c. Provide concise and relevant information detailing how this business has affected or may affect the peaceful enjoyment of your neighborhood.
 - d. If by the time you have the opportunity to testify, the information you wish to share has already been provided to the committee, you may state that you agree with the previous testimony. Redundant or repetitive testimony will not assist the committee in making its recommendation.
7. After giving your testimony, the members of the Licenses Committee and the licensee may ask questions regarding the testimony you have given or other factors relating to the license application.
8. Business Competition is not a valid basis for denial or non-renewal of a license.
Please Note: If you have submitted an objection to the above application your objection cannot be considered by the committee unless you personally testify at the hearing.

OCCUPANT	MAIL ADDRESS	CITY, STATE ZIP
CURRENT OCCUPANT	3541 S 12TH ST	MILWAUKEE, WI 53221
CURRENT OCCUPANT	1310 W MORGAN AVE 2	MILWAUKEE, WI 53221
CURRENT OCCUPANT	3460 S 13TH ST 2	MILWAUKEE, WI 53215
CURRENT OCCUPANT	1222 W MORGAN AVE	MILWAUKEE, WI 53221
CURRENT OCCUPANT	3461A S 12TH ST	MILWAUKEE, WI 53215
CURRENT OCCUPANT	3522 S 14TH ST	MILWAUKEE, WI 53221
CURRENT OCCUPANT	3544A S 12TH ST	MILWAUKEE, WI 53221
CURRENT OCCUPANT	3529 S 13TH ST	MILWAUKEE, WI 53221
CURRENT OCCUPANT	1319A W MORGAN AVE	MILWAUKEE, WI 53221
CURRENT OCCUPANT	3552A S 13TH ST	MILWAUKEE, WI 53221
CURRENT OCCUPANT	1310 W MORGAN AVE 3	MILWAUKEE, WI 53221
CURRENT OCCUPANT	3472 S 14TH ST	MILWAUKEE, WI 53215
CURRENT OCCUPANT	3526 S 14TH ST	MILWAUKEE, WI 53221
CURRENT OCCUPANT	3532 S 14TH ST	MILWAUKEE, WI 53221
CURRENT OCCUPANT	3535 S 13TH ST	MILWAUKEE, WI 53221
CURRENT OCCUPANT	3523A S 13TH ST	MILWAUKEE, WI 53221
CURRENT OCCUPANT	3534 S 13TH ST	MILWAUKEE, WI 53221
CURRENT OCCUPANT	3543 S 12TH ST	MILWAUKEE, WI 53221
CURRENT OCCUPANT	3549 S 12TH ST	MILWAUKEE, WI 53221
CURRENT OCCUPANT	3456A S 13TH ST	MILWAUKEE, WI 53215
CURRENT OCCUPANT	1319B W MORGAN AVE	MILWAUKEE, WI 53221
CURRENT OCCUPANT	3522 S 13TH ST	MILWAUKEE, WI 53221
CURRENT OCCUPANT	3535A S 12TH ST	MILWAUKEE, WI 53221
CURRENT OCCUPANT	3536 S 12TH ST	MILWAUKEE, WI 53221
CURRENT OCCUPANT	3528 S 13TH ST	MILWAUKEE, WI 53221
CURRENT OCCUPANT	3555 S 12TH ST	MILWAUKEE, WI 53221
CURRENT OCCUPANT	3529 S 12TH ST	MILWAUKEE, WI 53221
CURRENT OCCUPANT	3539 S 12TH ST	MILWAUKEE, WI 53221
CURRENT OCCUPANT	1310 W MORGAN AVE 4	MILWAUKEE, WI 53221
CURRENT OCCUPANT	3460 S 13TH ST 1	MILWAUKEE, WI 53215
CURRENT OCCUPANT	3461 S 12TH ST	MILWAUKEE, WI 53215
CURRENT OCCUPANT	3463 S 12TH ST	MILWAUKEE, WI 53215
CURRENT OCCUPANT	1133 W MORGAN AVE	MILWAUKEE, WI 53221
CURRENT OCCUPANT	3520 S 12TH ST	MILWAUKEE, WI 53221
CURRENT OCCUPANT	3532 S 12TH ST	MILWAUKEE, WI 53221
CURRENT OCCUPANT	1323 W MORGAN AVE	MILWAUKEE, WI 53221
CURRENT OCCUPANT	1325 W MORGAN AVE	MILWAUKEE, WI 53221
CURRENT OCCUPANT	3457A S 13TH ST	MILWAUKEE, WI 53215
CURRENT OCCUPANT	3461 S 13TH ST	MILWAUKEE, WI 53215
CURRENT OCCUPANT	3461A S 13TH ST	MILWAUKEE, WI 53215
CURRENT OCCUPANT	3477 S 13TH ST 2	MILWAUKEE, WI 53215
CURRENT OCCUPANT	3456 S 13TH ST	MILWAUKEE, WI 53215
CURRENT OCCUPANT	3474 S 13TH ST 2	MILWAUKEE, WI 53215
CURRENT OCCUPANT	3471 S 12TH ST	MILWAUKEE, WI 53215
CURRENT OCCUPANT	1127 W MORGAN AVE	MILWAUKEE, WI 53221
CURRENT OCCUPANT	3555 S 13TH ST	MILWAUKEE, WI 53221

CURRENT OCCUPANT	1319 W MORGAN AVE	MILWAUKEE, WI 53221
CURRENT OCCUPANT	3538 S 13TH ST	MILWAUKEE, WI 53221
CURRENT OCCUPANT	3544 S 13TH ST	MILWAUKEE, WI 53221
CURRENT OCCUPANT	3535 S 12TH ST	MILWAUKEE, WI 53221
CURRENT OCCUPANT	3545 S 12TH ST	MILWAUKEE, WI 53221
CURRENT OCCUPANT	3549A S 12TH ST	MILWAUKEE, WI 53221
CURRENT OCCUPANT	3466 S 12TH ST	MILWAUKEE, WI 53215
CURRENT OCCUPANT	3472 S 12TH ST	MILWAUKEE, WI 53215
CURRENT OCCUPANT	3477 S 13TH ST 1	MILWAUKEE, WI 53215
CURRENT OCCUPANT	3465 S 12TH ST	MILWAUKEE, WI 53215
CURRENT OCCUPANT	3477 S 12TH ST	MILWAUKEE, WI 53215
CURRENT OCCUPANT	3476 S 14TH ST	MILWAUKEE, WI 53215
CURRENT OCCUPANT	3544 S 12TH ST	MILWAUKEE, WI 53221
CURRENT OCCUPANT	3526 S 12TH ST	MILWAUKEE, WI 53221
CURRENT OCCUPANT	3526A S 12TH ST	MILWAUKEE, WI 53221
CURRENT OCCUPANT	3457 S 13TH ST	MILWAUKEE, WI 53215
CURRENT OCCUPANT	1310 W MORGAN AVE 1	MILWAUKEE, WI 53221
CURRENT OCCUPANT	3477 S 13TH ST 3	MILWAUKEE, WI 53215
CURRENT OCCUPANT	3477 S 13TH ST 4	MILWAUKEE, WI 53215
CURRENT OCCUPANT	3474 S 13TH ST 1	MILWAUKEE, WI 53215
CURRENT OCCUPANT	3453 S 12TH ST	MILWAUKEE, WI 53215
CURRENT OCCUPANT	3479 S 12TH ST	MILWAUKEE, WI 53215
CURRENT OCCUPANT	1209 W MORGAN AVE	MILWAUKEE, WI 53221
CURRENT OCCUPANT	3536 S 14TH ST	MILWAUKEE, WI 53221
CURRENT OCCUPANT	3523 S 13TH ST	MILWAUKEE, WI 53221

Total Records: 71

Radius: 250.0 feet and Center of Circle: 3500 S 13th St



BUSINESS LICENSE RENEWAL PLAN OF OPERATION

Office of the City Clerk License Division
200 E. Wells St. Room 105, Milwaukee, WI 53202

Licenses to be Renewed	Renewal Fee(s)	
Food Dealer -		Expiration Date: 1/31/2019 File By Date: 10/18/2018 Date Late Fee Begins: 10/19/2018 Late Fee Amount: \$25.00
Extended Hours -		
Filling Station - FILL 735	\$250.00	
Cigarette & Tobacco -		
Weights & Measures - W&M 3873	\$960.00	
Sidewalk Dining -		
TOTAL DUE	\$1,210.00	

Legal Entity Name: **ZIRA CORPORATION**

Premises Address: **3500 S 13TH ST**

Changes Since Last Application?

Are there any changes in your plans to address litter, noise, and/or security? No Yes If yes, describe: _____

Are there any changes to the hours of operation (as listed on your current license)? No Yes If yes, describe: _____

Are there any changes to your current plan of operation or floor plan*? No Yes If yes, describe: _____

*If there are changes to the floor plan, a new floor plan must be submitted with this renewal application. A sample plan can be found online at www.milwaukee.gov/licenses under License Forms and Related Information.

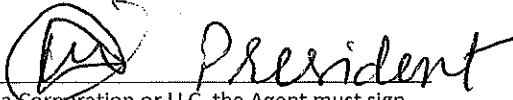
Weights & Measures Licensees Only

Number/Type of Devices:
Retail Petroleum Meters - 16
Are there any changes to the number or types of devices? No Yes If yes, contact our office for further instructions.

Food Dealer Licensees Only

Your current food license includes the following business operations:
Are there any changes to your plan of operation (for example, adding processing, changing sales amount or complexity, etc.)? No Yes
If yes, you must complete a "Request to Modify Food Establishment/Food Operation Plan" which can be obtained at www.milwaukee.gov/licenses under "Forms and Related Information" or by contacting our office.

All Applicants: Signature


 Signature of Sole Proprietor; a Partner; or if a Corporation or LLC, the Agent must sign



CITY OF MILWAUKEE
OFFICE OF THE CITY CLERK

Thursday, December 20, 2018

COMMITTEE MEETING NOTICE

AD 13

RAFAQAT, Mohammad, Agent
US Petroleum of Milwaukee, Inc
108 W Howard Av

Milwaukee, WI 53207

You are requested to attend a hearing which is to be held in Room 301-B, Third Floor, City Hall on:

Wednesday, January 02, 2019 at 10:30 AM

Regarding: Your Filling Station, Food Dealer, and Weights & Measures License Renewal Applications as agent for "US Petroleum of Milwaukee, Inc" for "Hometown" at 108 W Howard Av.

There is a possibility that your application may be denied for one or more of the following reasons: The recommendation of the committee regarding the application shall be based on evidence presented at the hearing. Per MCO 85-4-4, unless otherwise specified in the code, probative evidence concerning non-renewal, suspension or revocation may include evidence of the following: failure of the applicant to meet municipal qualifications, pending charges against or the conviction of any felony, misdemeanor, municipal offense or other offense, the circumstances of which substantially relate to the circumstances of the particular licensed or permitted activity, by the applicant or by any employee or other agent of the applicant. If the activities of the applicant involve a licensed premises, whether the premises tends to facilitate a public or private nuisance or has been the source of congregations of persons which have resulted in any of the following: disturbance of the peace; illegal drug activity; public drunkenness; drinking in public; harassment of passers-by; gambling; prostitution; sale of stolen goods; public urination; theft; assaults; battery; acts of vandalism including graffiti, excessive littering, loitering, illegal parking, loud noise at times when the licensed premise is open for business; traffic violations; curfew violations; lewd conduct; display of materials harmful to minors, pursuant to s. 106-9.6; or any other factor which reasonably relates to the public health, safety and welfare, or failure to comply with the approved plan of operation. See attached police report or correspondence.

Notice for applicants with warrants or unpaid fines: Proof of warrant satisfaction or payment of fines must be submitted at the hearing on the above date and time. Failure to comply with this requirement may result in a delay of the granting/denial of your application.

Failure to appear at this meeting may result in the denial of your license. Individual applicants must appear only in person or by an attorney. Corporate or Limited Liability applicants must appear only by the agent designated on the application or by an attorney. Partnership applicants must appear by a partner listed on the application or by an attorney. If you wish to do so and at your own expense, you may be accompanied by an attorney of your choosing to represent you at this hearing.

You will be given an opportunity to speak on behalf of the application and to respond and challenge any charges or reasons given for the denial. No petitions can be accepted by the committee, unless the people who signed the petition are present at the committee hearing and willing to testify. You may present witnesses under oath and you may also confront and cross-examine opposing witnesses under oath. If you have difficulty with the English language, you should bring an interpreter with you, at your expense, so that you can answer questions and participate in your hearing.

You may examine the application file at this office during regular business hours prior to the hearing date. Inquiries regarding this matter may be directed to the person whose signature appears below.

Limited parking for persons attending meetings in City Hall is available at reduced rates (5 hour limit) at the Milwaukee Center on the southwest corner of East Kilbourn and North Water Street. Parking tickets must be validated in the first floor information booth in City Hall.

PLEASE NOTE: Upon reasonable notice, efforts will be made to accommodate the needs of disabled individuals through sign language interpreters or other auxiliary aids. For additional information or to request this service, contact the Council Services Division ADA Coordinator at (414) 286-2998, Fax - (414) 286-3456, TDD - (414) 286-2025.

JIM OWCZARSKI, CITY CLERK

BY: _____
Jessica Celella
License Division Manager

If you have questions regarding this notice, please contact the License Division at (414) 286-2238.

200 E. Wells Street, Room 105, City Hall, Milwaukee, WI 53202. www.milwaukee.gov/license
Phone: (414) 286-2238 Fax: (414) 286-3057 Email Address: License@milwaukee.gov

Case : 101002360940

Client Info:

Name: [REDACTED]

Address:

Phone Number: [REDACTED]

Email: [REDACTED]

Confidential?: N

Issue: City Clerk License Object/Support Web

Date Submitted: 06/19/2018

Status: open

Date Completed:

Address: 108 W HOWARD AV

Due Date: 07/19/2018

Reason for request:

Object to License| Business is selling 0.99 cent Swisher Sweets that have not had the proper Wis. tobacco tax. Legitimate wholesales to not sell 0.99 Swishers because there cost is more than 0.99 after taxes.

Case notes:

1. entered address: 108 W HOWARD AV

Staff comments:

Agent Created Case

[Click here to view map and/or images](#)

REDACTED RECORD

Ramsey, Justin

From: Becker, Keren
Sent: Monday, July 2, 2018 9:50 AM
To: Ramsey, Justin
Subject: FW: City Clerk License Object/Support - City Clerk License Object/Support Web

Plz add

REDACTED RECORD

-----Original Message-----

From: UCC@milwaukee.gov [mailto:UCC@milwaukee.gov]
Sent: Tuesday, June 19, 2018 8:47 PM
To: License
Subject: City Clerk License Object/Support - City Clerk License Object/Support Web

A new request for service has been submitted.

Case #:101002360940
Title: City Clerk License Object/Support Web Case Details:

Case ID: 101002360940
Classification: Property Concerns>>Licensing>>City Clerk License Object/Support Web
Title: City Clerk License Object/Support Web Associated With: 108 W HOWARD AV
SLA: 7/19/18
Allocation: City Clerk License Object/Support
Status: Opened
Priority: 0
Severity: 0
Created: 6/19/18 [selfservice]
Further Description: Object to License| Business is selling 0.99 cent Swisher Sweets that have not had the proper Wis. tobacco tax. Legitimate wholesales to not sell 0.99 Swishers because there cost is more than 0.99 after taxes.

Please follow the URL to logon to check the case details.
http://itmdapps.milwaukee.gov/XY_ESR/ViewCasesInQueue.jsp

Use your network user id and password when asked.

For the printable version go to the following link
http://itmdapps.milwaukee.gov/XY_ESR/PopUpForms.jsp?form=caseDetailsQueue&caseId=101002360940

MILWAUKEE POLICE DEPARTMENT LICENSING

CRIMINAL RECORD/ORDINANCE VIOLATION/INCIDENTS SYNOPSIS

DATE: 10/20/2017
LICENSE TYPE: FILLING STATION
NEW:
RENEWAL:

No. 264596
Application Date: 10/20/2017

License Location: 108 West Howard Avenue
Business Name: US Petroleum

Licensee/Applicant: Rafaqat, Mohammad
(Last Name, First Name, MI)

Date of Birth: 03/15/1965

Home Address: 4635 South 13th Street
City: Milwaukee **State:** WI **Zip Code:** 53221
Home Phone: 414-282-2223

This report is written by Police Officer Gilbert Gwinn, assigned to the License Investigation Unit, Days.

The Milwaukee Police Department's investigation regarding this application revealed the following:

1. On 12/05/2015 a 16 year old, working in conjunction with Milwaukee police, was able to purchase Swisher Sweet Cigarillos from the applicant at 108 West Howard Avenue (Hometown). The applicant was cited.

Charge: Sale of Cigarettes to Minor/Underage
Finding: Guilty
Sentence: \$260.00 fine
Date: 03/30/2016
Case: 16012424

=====

2. On 07/29/2017 a 17 year old, working in conjunction with Milwaukee police, was able to purchase cigars from the applicant at 108 West Howard Avenue (Hometown). The applicant was advised a M.A.R.T.S. enrollment packet would be mailed to his residence.

=====

3. On 09/21/17 the officers were advised that the applicant failed to enroll in the MARTS program (Item #2) and was issued a citation for the original violation.

Charge: Sale of Cigarettes to Minor/Underage
Finding: Guilty
Sentence: \$260.00 fine
Date: 11/10/17
Case: 17051227

MILWAUKEE POLICE DEPARTMENT

REPORT OF INCIDENTS INVOLVING LICENSED PERSONS OR PREMISES

TO: Lieutenant Paris DOFFEK

Business Name: Hometown

Address of Licensed Premises: 108 W. Howard Ave.

District: 6

Business Phone: 414-744-2187

Type of License: Tobacco

Violation / Incident #

Date of Incident: 07/29/17

Licensee or Manager on premises at time of violation / incident? Yes No

Licensee cooperative? Yes No (if no, explain in narrative section)

Licensee Notified by Officer: PO Penny Brown

Date: 07/29/17

Time: 10:45A

Licensee or Agent's Name: RAFAQAT, Mohammad
Home Address: 4635 S. 13th St. Milwaukee, WI 53221

Date of Birth: 03/15/65
Home Phone: 414-282-2223

Co-Licensee Name:
Home Address:
Class S License Number:

Date of Birth:
Home Phone:

Bartender Name:
Home Address:
Class D License Number:

Date of Birth:
Home Phone:

Licensed Person / Public Pass. Vehicle, etc.:
Home Address:
Class D License Number:

Date of Birth:
Home Phone:

VIOLATION/INCIDENT - DESCRIBE FACTS AND CIRCUMSTANCES IN NARRATIVE SECTION

Name of Person Cited: RAFAQAT, Mohammad

Citation Number: J98107D6R1

Violation & Ord. / Statue No.: 106-30-2 Tob Minor

Date of Birth: 3/15/65

Court Date: 11/10/17

Name of Person Cited:

Citation Number:

Violation & Ord. / Statue No.:

Date of Birth:

Court Date:

Name of Person Cited:

Citation Number:

Violation & Ord. / Statue No.:

Date of Birth:

Court Date:

Name of Person Cited:

Citation Number:

Violation & Ord. / Statue No.:

Date of Birth:

Court Date:

Name of Person Cited:

Citation Number:

Violation & Ord. / Statue No.:

Date of Birth:

Court Date:

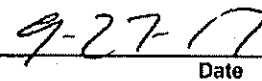
Investigating Officer: PO Penny Brown

District / Bureau: LIU

Date: 9/21/17



Commanding Officer



Date

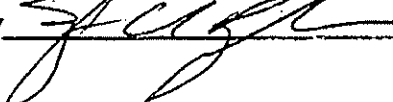
DISPOSITION - FOR LICENSING ONLY

Citation No.	Case Number	Disposition	Judge	Date

LICENSE INVESTIGATION UNIT

Received 

Referred

By 

This report is written by PO Penny Brown, assigned to the License Investigation Unit.

On Saturday, July 29, 2017, I was assigned to work the Wisconsin Wins Youth Tobacco Initiative, which checks area businesses for age compliant tobacco sales. Assisting in this assignment was Amunique M. McGee B/F 10/6/99. McGee is 17yo and not of legal age to purchase tobacco.

At approximately 10:45A, McGee entered Hometown located at 108 W. Howard Ave., and purchased a 2 pack of Grape White Owl Cigars from the cashier. McGee described the cashier as a A/M 50's wearing a green button down shirt. I entered the store and immediately identified the cashier based on the description, who was also the agent: Mohammad RAFAQAT A/M 03/15/65. RAFAQAT admitted to the sale and apologized. I advised RAFAQAT that I would be mailing a packet for enrollment in the M.A.R.T.S. program to his residence.

As of 9/21/2017, the agent did not enroll in the M.A.R.T.S. program, therefore, a citation for the initial violation was mailed.



Thursday, December 20, 2018



Notice of Public Hearing

RAFAQAT, Mohammad, Agent
Hometown at 108 W Howard Av
Filling Station, Food Dealer, and Weights & Measures License Renewal Applications

Wednesday, January 02, 2019 at 10:30 AM

To whom it may concern:

The above application has been made by the above named applicant(s). This requires approval from the Licenses Committee and the Common Council of the City of Milwaukee. The hearing before the Licenses Committee will take place on 1/2/2019 at 10:30 AM, in Room 301-B, Third Floor, City Hall. If you wish, you may provide testimony at the hearing regarding the request; see below for further information. You are not required to attend the hearing. Once the Licenses Committee makes its recommendation, this recommendation is forwarded to the full Common Council for approval at its next regularly scheduled hearing. Please review the information below and if you have further questions regarding this process, please contact the License Division at (414) 286-2238.

Important details for those wishing to provide information for the Licenses Committee to consider when making its recommendation:

1. The license application is scheduled to be heard at the above time. Due to other hearings running longer than scheduled, you may have to wait some time to provide your testimony.
2. You must appear in person and testify as to matters that you have personally experienced or seen. (You cannot provide testimony for your neighbor, parent or anyone else; this is considered hearsay and cannot be considered by the committee.)
3. No letters or petitions can be accepted by the committee (unless the person who wrote the letter or the persons who signed the petition are present at the committee hearing and willing to testify).
4. Persons opposed to the license application are given the opportunity to testify first; supporters may testify after the opponents have finished.
5. When you are called to testify, you will be sworn in and asked to give your name, and address. (If your first and/or last names are uncommon please spell them.)
6. You may then provide testimony.
 - a. Include only information relating to the above license application.
 - b. Include only information you have personally witnessed or seen.
 - c. Provide concise and relevant information detailing how this business has affected or may affect the peaceful enjoyment of your neighborhood.
 - d. If by the time you have the opportunity to testify, the information you wish to share has already been provided to the committee, you may state that you agree with the previous testimony. Redundant or repetitive testimony will not assist the committee in making its recommendation.
7. After giving your testimony, the members of the Licenses Committee and the licensee may ask questions regarding the testimony you have given or other factors relating to the license application.
8. Business Competition is not a valid basis for denial or non-renewal of a license.
Please Note: If you have submitted an objection to the above application your objection cannot be considered by the committee unless you personally testify at the hearing.

OCCUPANT	MAIL ADDRESS	CITY, STATE ZIP
CURRENT OCCUPANT	124 W HOWARD AVE	MILWAUKEE, WI 53207
CURRENT OCCUPANT	118A W HOWARD AVE	MILWAUKEE, WI 53207
CURRENT OCCUPANT	3830 S HOWELL AVE	MILWAUKEE, WI 53207
CURRENT OCCUPANT	3911A S 1ST ST	MILWAUKEE, WI 53207
CURRENT OCCUPANT	3922 S 1ST ST	MILWAUKEE, WI 53207
CURRENT OCCUPANT	3852 S 1ST ST	MILWAUKEE, WI 53207
CURRENT OCCUPANT	3846 S 1ST ST	MILWAUKEE, WI 53207
CURRENT OCCUPANT	3901 S 1ST ST	MILWAUKEE, WI 53207
CURRENT OCCUPANT	3911 S 1ST ST	MILWAUKEE, WI 53207
CURRENT OCCUPANT	3828 S 1ST ST	MILWAUKEE, WI 53207
CURRENT OCCUPANT	3906 S 1ST ST	MILWAUKEE, WI 53207
CURRENT OCCUPANT	3915 S HOWELL AVE	MILWAUKEE, WI 53207
CURRENT OCCUPANT	139 W HOWARD AVE	MILWAUKEE, WI 53207
CURRENT OCCUPANT	3829 S HOWELL AVE	MILWAUKEE, WI 53207
CURRENT OCCUPANT	3834 S 1ST ST	MILWAUKEE, WI 53207
CURRENT OCCUPANT	3858 S 1ST ST	MILWAUKEE, WI 53207
CURRENT OCCUPANT	132 W HOWARD AVE	MILWAUKEE, WI 53207
CURRENT OCCUPANT	3903 S 1ST ST	MILWAUKEE, WI 53207
CURRENT OCCUPANT	3831 S HOWELL AVE	MILWAUKEE, WI 53207
CURRENT OCCUPANT	114 W HOWARD AVE	MILWAUKEE, WI 53207
CURRENT OCCUPANT	3840 S 1ST ST	MILWAUKEE, WI 53207
CURRENT OCCUPANT	3914 S 1ST ST	MILWAUKEE, WI 53207
CURRENT OCCUPANT	3914A S 1ST ST	MILWAUKEE, WI 53207

Total Records: 23

Radius: 250.0 feet and Center of Circle: 108 W Howard Ave



BUSINESS LICENSE RENEWAL PLAN OF OPERATION

Office of the City Clerk License Division
200 E. Wells St. Room 105, Milwaukee, WI 53202

Licenses to be Renewed	Renewal Fee(s)	
Food Dealer - FOOD 8545	\$350.00	Expiration Date: 1/31/2019 File By Date: 10/18/2018 Date Late Fee Begins: 10/19/2018 Late Fee Amount: \$75.00
Extended Hours -		
Filling Station - FILL 773	\$250.00	
Cigarette & Tobacco - CIG 1027067	\$100.00	
Weights & Measures - W&M 3924	\$1,080.00	
Sidewalk Dining -		
TOTAL DUE	\$1,780.00	

Legal Entity Name: **US Petroleum of Milwaukee, Inc**

Premises Address: **108 W HOWARD AV**

Changes Since Last Application?

Are there any changes in your plans to address litter, noise, and/or security? No Yes If yes, describe: _____

Are there any changes to the hours of operation (as listed on your current license)? No Yes If yes, describe: _____

Are there any changes to your current plan of operation or floor plan*? No Yes If yes, describe: _____

*If there are changes to the floor plan, a new floor plan must be submitted with this renewal application. A sample plan can be found online at www.milwaukee.gov/licenses under License Forms and Related Information.

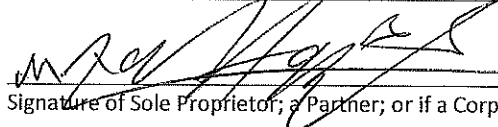
Weights & Measures Licensees Only

Number/Type of Devices:
Retail Petroleum Meters-18
Are there any changes to the number or types of devices? No Yes If yes, contact our office for further instructions.

Food Dealer Licensees Only

Your current food license includes the following business operations: **Processing, Hazardous Foods, Sales < \$20,000, Convenience - Gas Station**
Are there any changes to your plan of operation (for example, adding processing, changing sales amount or complexity, etc.)? No Yes
If yes, you must complete a "Request to Modify Food Establishment/Food Operation Plan" which can be obtained at www.milwaukee.gov/licenses under "Forms and Related Information" or by contacting our office.

All Applicants: Signature


Signature of Sole Proprietor, a Partner; or if a Corporation or LLC, the Agent must sign



CITY OF MILWAUKEE
OFFICE OF THE CITY CLERK

Thursday, December 20, 2018

COMMITTEE MEETING NOTICE

AD 13

SOKOLOWSKI, Todd G, Agent
Sokolowski Enterprize LLC
4024 S Howell Av

Milwaukee, WI 53207

You are requested to attend a hearing which is to be held in Room 301-B, Third Floor, City Hall on:

Wednesday, January 02, 2019 at 10:30 AM

Regarding: Your Class B Tavern, Food Dealer, and Public Entertainment Premises License Renewal Applications as agent for "Sokolowski Enterprize LLC" for "Jersey's Pub & Grill" at 4024 S Howell Av.

There is a possibility that your application may be denied for one or more of the following reasons: The recommendation of the committee regarding the application shall be based on evidence presented at the hearing. Per MCO 85-4-4, unless otherwise specified in the code, probative evidence concerning non-renewal, suspension or revocation may include evidence of the following: failure of the applicant to meet municipal qualifications, pending charges against or the conviction of any felony, misdemeanor, municipal offense or other offense, the circumstances of which substantially relate to the circumstances of the particular licensed or permitted activity, by the applicant or by any employee or other agent of the applicant. If the activities of the applicant involve a licensed premises, whether the premises tends to facilitate a public or private nuisance or has been the source of congregations of persons which have resulted in any of the following: disturbance of the peace; illegal drug activity; public drunkenness; drinking in public; harassment of passers-by; gambling; prostitution; sale of stolen goods; public urination; theft; assaults; battery; acts of vandalism including graffiti, excessive littering, loitering, illegal parking, loud noise at times when the licensed premise is open for business; traffic violations; curfew violations; lewd conduct; display of materials harmful to minors, pursuant to s. 106-9.6; or any other factor which reasonably relates to the public health, safety and welfare, or failure to comply with the approved plan of operation. See attached police report or correspondence.

Notice for applicants with warrants or unpaid fines:

Proof of warrant satisfaction or payment of fines must be submitted at the hearing on the above date and time. Failure to comply with this requirement may result in a delay of the granting/denial of your application.

Failure to appear at this meeting may result in the denial of your license. Individual applicants must appear only in person or by an attorney. Corporate or Limited Liability applicants must appear only by the agent designated on the application or by an attorney. Partnership applicants must appear by a partner listed on the application or by an attorney. If you wish to do so and at your own expense, you may be accompanied by an attorney of your choosing to represent you at this hearing.

You will be given an opportunity to speak on behalf of the application and to respond and challenge any charges or reasons given for the denial. No petitions can be accepted by the committee, unless the people who signed the petition are present at the committee hearing and willing to testify. You may present witnesses under oath and you may also confront and cross-examine opposing witnesses under oath. If you have difficulty with the English language, you should bring an interpreter with you, at your expense, so that you can answer questions and participate in your hearing.

You may examine the application file at this office during regular business hours prior to the hearing date. Inquiries regarding this matter may be directed to the person whose signature appears below.

Limited parking for persons attending meetings in City Hall is available at reduced rates (5 hour limit) at the Milwaukee Center on the southwest corner of East Kilbourn and North Water Street. Parking tickets must be validated in the first floor information booth in City Hall.

PLEASE NOTE: Upon reasonable notice, efforts will be made to accommodate the needs of disabled individuals through sign language interpreters or other auxiliary aids. For additional information or to request this service, contact the Council Services Division ADA Coordinator at (414) 286-2998, Fax - (414) 286-3456, TDD - (414) 286-2025.

JIM OWCZARSKI, CITY CLERK

BY: _____

Jessica Celella

License Division Manager

If you have questions regarding this notice, please contact the License Division at (414) 286-2238.

Ramsey, Justin

From: Becker, Keren
Sent: Monday, April 9, 2018 8:16
To: Ramsey, Justin
Subject: FW: jersey's pub

Please add

From: Celella, Jessica
Sent: Tuesday, April 3, 2018 2:39 PM
To: Becker, Keren
Cc: Byrd, Yashica; Cooney, Jim
Subject: FW: jersey's pub

From: Montejano, Marivel
Sent: Tuesday, April 3, 2018 12:36 PM
To: Cooney, Jim; Celella, Jessica
Cc: CEHSupervisor; CEHAdmin
Subject: jersey's pub

Jim/Jessica

<http://lira/clients/organization/listorganization.aspx?oid=98370>

We received a complaint for the following establishment "jersey's pub", we currently do not inspect since it is a Tavern only. Not sure if this is something that could be attached to their file, I am also forwarding it to DNS.

Thank you,

REDACTED RECORD

Case : 101007255168

Client Info:

Name:	[REDACTED]
Address:	[REDACTED]
Phone Number:	[REDACTED]
Email:	[REDACTED]

Issue:	Health/Food/Restaurant/Bar Web	Date Submitted:
Status:	closed	Date Completed:
Address:	4024 S HOWELL AV	Due Date:

Reason for request:

Restaurant Complaint | Consistently over serving people who vacate, lot

Case notes:

Add Note

1. entered address: 4024 S HOWELL AV

Marivel Montejano, R.S. | Consumer Environmental Health Supervisor
City of Milwaukee Health Department | 841 North Broadway, RM 304 | Milwaukee, WI 53202
Phone: 414-286-2800 | Cell: 414-708-5817 | Fax: 414-286-5164
www.milwaukee.gov/health | [Facebook](#) | [Twitter](#)

REDACTED RECORD



MILWAUKEE POLICE DEPARTMENT LICENSING

CRIMINAL RECORD/ORDINANCE VIOLATION/INCIDENTS SYNOPSIS

DATE: 11/19/2018
LICENSE TYPE: Class B Tavern
NEW:
RENEWAL:

No. 285438
Application Date: 11/16/2018

License Location: 4024 S Howell Av
Business Name: Jerseys Pub & Grill

Licensee/Applicant: Sokolowski, Todd G
(Last Name, First Name, MI)
Date of Birth: 12/02/1960

Home Address: 6120 S 18th St
City: Milwaukee **State:** WI **Zip Code:** 53221
Home Phone: (414) 234-4586

This report is written by Police Officer David NOVAK, assigned to the License Investigation Unit, Days.

The Milwaukee Police Department's investigation regarding this application revealed the following:

1. On 09/29/07 at 3:20 pm, Milwaukee Police were dispatched to 4021 S Burrell for a Trespassing Complaint. Officers spoke to the caller, who stated that Todd Sokolowski, owner of the Jerseys Tavern, came into her yard to retrieve a volleyball. The complainant stated this is an ongoing problem and sometimes the volleyball has caused damage to her property. Officers spoke to Sokolowski later in the day and Sokolowski did admit to going into the complaints yard to retrieve a volleyball. Sokolowski received a citation for Trespassing Upon Buildings/ Premises at 4021 S Burrell Street.

Charge: Trespassing Upon Buildings/ Premise
Finding: Guilty
Sentence: Fined \$160.00
Date: 01/07/08
Case: 07114689

2. On 04/19/08, applicant received a citation for Sale of Intoxicant to Intoxicated Person at 4014 S Howell Avenue.

Charge: Sale of Intoxicant to Intoxicated Person
Finding: Guilty
Sentence: Fined \$200.00
Date: 07/02/08
Case: 08053352

=====

3. On 09/05/2013 the applicant was cited at 4014 South Howell Avenue in the city of Milwaukee for Building Code Violations.

Charge: Building Code Violations
Finding: Guilty
Sentence: \$130.00 fine
Date: 06/05/2014
Case: 14030174

4. On 02/05/2014 Milwaukee police responded to a Theft complaint at 4024 South Howell Avenue (Jersey Pub & Grill). The caller, Scott Rick, identified himself as a bartender at the business and told police that a customer had taken a green vinyl bag containing \$2860.00 from behind the counter. Milwaukee police incident report #140360134 filed.

=====

5. On 12/24/2014 Milwaukee police responded to an armed robbery complaint at 4024 South Howell Avenue (Jersey's Bar and Grill). Investigation revealed the business was robbed at gunpoint. Milwaukee police incident report #143580128 filed.

6. On 02/19/2015 Milwaukee police responded to an anonymous complaint of gambling, smoking and underage patrons at 4024 South Howell Avenue (Jersey's Pub and Grill). Officers observed no violations, but were told by the applicant that there is a card tournament at the business every Saturday. The applicant also told officers this tournament is a fund raising event for softball teams and does payout small amounts to the winners. The applicant was advised by officers not to host gambling events.

7. On 04/15/2015 a 20 year old Milwaukee police aide, working in conjunction with Milwaukee police, was able to purchase two Miller High Life brand beers from the bartender, Scott Rick, at 4024 South Howell Avenue (Jersey's Pub and Grill). Officers informed Rick of the Respect 21 program and that forms would be sent to the bar. The applicant did not enroll in the Respect 21 program and two citations were issued on 06/25/2015.

Charge 1: Sale of Alcohol to Underage Person
2: Presence of Minor at Licensed Premises
Finding 1: Guilty
2: Guilty
Sentence 1: \$373.00 fine
2: \$384.00 fine
Date : 08/13/2015
Case 1: 15037281
2: 15037282

=====

8. On 04/13/2016 at 2:08am, a Milwaukee police Sergeant discovered 9 subjects sitting at the bar of the business at 4024 South Howell Avenue (Jerseys Pub and Grill). Officers spoke to the bartender, Melissa Santos, who stated she knew the subjects should have been out of the bar at 2:00am. The applicant was cited.

Charge: Class B Premises Allow Patron After Hours
Finding: Guilty
Sentence: \$378.00 fine
Date: 06/13/2016
Case: 16024737

9. On 04/25/2016 at 2:05am, a Milwaukee police officer discovered several patrons still inside the business at 4024 South Howell Avenue (Jerseys Pub and Grill). Officers spoke to the bartender, Deborah Collins, who stated she knew the subjects should have been out of the bar at 2:00am. The applicant was cited.

Charge: Class B Premises Allow Patron After Hours
Finding: Guilty
Sentence: \$378.00 fine
Date: 06/17/2016
Case: 16027482

=====



Thursday, December 20, 2018



Notice of Public Hearing

SOKOLOWSKI, Todd G, Agent
Jerseys Pub & Grill at 4024 S Howell Av
Class B Tavern, Food Dealer, and Public Entertainment Premises License Renewal Applications

Wednesday, January 02, 2019 at 10:30 AM

To whom it may concern:

The above application has been made by the above named applicant(s). This requires approval from the Licenses Committee and the Common Council of the City of Milwaukee. The hearing before the Licenses Committee will take place on 1/2/2019 at 10:30 AM, in Room 301-B, Third Floor, City Hall. If you wish, you may provide testimony at the hearing regarding the request; see below for further information. You are not required to attend the hearing. Once the Licenses Committee makes its recommendation, this recommendation is forwarded to the full Common Council for approval at its next regularly scheduled hearing. Please review the information below and if you have further questions regarding this process, please contact the License Division at (414) 286-2238.

Important details for those wishing to provide information for the Licenses Committee to consider when making its recommendation:

1. The license application is scheduled to be heard at the above time. Due to other hearings running longer than scheduled, you may have to wait some time to provide your testimony.
2. You must appear in person and testify as to matters that you have personally experienced or seen. (You cannot provide testimony for your neighbor, parent or anyone else; this is considered hearsay and cannot be considered by the committee.)
3. No letters or petitions can be accepted by the committee (unless the person who wrote the letter or the persons who signed the petition are present at the committee hearing and willing to testify).
4. Persons opposed to the license application are given the opportunity to testify first; supporters may testify after the opponents have finished.
5. When you are called to testify, you will be sworn in and asked to give your name, and address. (If your first and/or last names are uncommon please spell them.)
6. You may then provide testimony.
 - a. Include only information relating to the above license application.
 - b. Include only information you have personally witnessed or seen.
 - c. Provide concise and relevant information detailing how this business has affected or may affect the peaceful enjoyment of your neighborhood.
 - d. If by the time you have the opportunity to testify, the information you wish to share has already been provided to the committee, you may state that you agree with the previous testimony. Redundant or repetitive testimony will not assist the committee in making its recommendation.
7. After giving your testimony, the members of the Licenses Committee and the licensee may ask questions regarding the testimony you have given or other factors relating to the license application.
8. Business Competition is not a valid basis for denial or non-renewal of a license.
Please Note: If you have submitted an objection to the above application your objection cannot be considered by the committee unless you personally testify at the hearing.

OCCUPANT	MAIL ADDRESS	CITY, STATE ZIP
CURRENT OCCUPANT	4018 S BURRELL ST	MILWAUKEE, WI 53207
CURRENT OCCUPANT	4012 S 1ST ST	MILWAUKEE, WI 53207
CURRENT OCCUPANT	4028A S HOWELL AVE	MILWAUKEE, WI 53207
CURRENT OCCUPANT	4021 S BURRELL ST	MILWAUKEE, WI 53207
CURRENT OCCUPANT	4000 S BURRELL ST	MILWAUKEE, WI 53207
CURRENT OCCUPANT	122 E NORWICH ST	MILWAUKEE, WI 53207
CURRENT OCCUPANT	4020 S 1ST ST	MILWAUKEE, WI 53207
CURRENT OCCUPANT	4026 S 1ST ST	MILWAUKEE, WI 53207
CURRENT OCCUPANT	4010 S HOWELL AVE	MILWAUKEE, WI 53207
CURRENT OCCUPANT	4030A S HOWELL AVE	MILWAUKEE, WI 53207
CURRENT OCCUPANT	129 E NORWICH ST	MILWAUKEE, WI 53207
CURRENT OCCUPANT	126 E NORWICH ST	MILWAUKEE, WI 53207
CURRENT OCCUPANT	4042 S HOWELL AVE	MILWAUKEE, WI 53207
CURRENT OCCUPANT	4037 S BURRELL ST	MILWAUKEE, WI 53207
CURRENT OCCUPANT	123 E NORWICH ST	MILWAUKEE, WI 53207
CURRENT OCCUPANT	138 E NORWICH ST	MILWAUKEE, WI 53207
CURRENT OCCUPANT	4040 S HOWELL AVE	MILWAUKEE, WI 53207
CURRENT OCCUPANT	4034 S BURRELL ST	MILWAUKEE, WI 53207
CURRENT OCCUPANT	4034A S BURRELL ST	MILWAUKEE, WI 53207
CURRENT OCCUPANT	4031 S BURRELL ST	MILWAUKEE, WI 53207
CURRENT OCCUPANT	119 E NORWICH ST	MILWAUKEE, WI 53207
CURRENT OCCUPANT	132 E NORWICH ST	MILWAUKEE, WI 53207
CURRENT OCCUPANT	4020A S 1ST ST	MILWAUKEE, WI 53207
CURRENT OCCUPANT	4015 S BURRELL ST	MILWAUKEE, WI 53207
CURRENT OCCUPANT	4008 S BURRELL ST	MILWAUKEE, WI 53207
CURRENT OCCUPANT	4008 S 1ST ST	MILWAUKEE, WI 53207
CURRENT OCCUPANT	4026 S BURRELL ST	MILWAUKEE, WI 53207
CURRENT OCCUPANT	4026A S 1ST ST	MILWAUKEE, WI 53207
CURRENT OCCUPANT	4032 S 1ST ST	MILWAUKEE, WI 53207
CURRENT OCCUPANT	4010A S HOWELL AVE	MILWAUKEE, WI 53207

Total Records: 30

Radius: 250.0 feet and Center of Circle: 4024 S Howell Ave

2018-2019 Plan of Operation for 4024 S HOWELL AV

1. Litter & Security Plans

How are the grounds kept clean? Sweep Pressure Wash Pick Up Litter Other:

How often will grounds be cleaned? Daily Weekly Other:

Who cleans the grounds? Licensee Building Owner Employees Hired Maintenance Other: Managers

How are noise issues prevented and/or addressed? Security Manager approaches customer(s) Call Police Signs Posted Other:

Are there designated outdoor smoking areas? No Yes If Yes, Describe: Front of Building

Number of garbage cans: Inside 5 Locations: Behind bar, bathrooms, kitchen
 Outside 2 Locations: on Deck

Is a crowd control barrier used? No Yes If Yes, Describe:

Number of restrooms: 2 Name of solid waste contractor: Waste Management

Are there parking spaces on the premises? No Yes If Yes, list number of spaces: 30 and describe security plans:
Random checks from employees

Are there designated loading areas? No Yes If Yes, describe security plans:

Do you have security personnel on the premise? No Yes If Yes, how many? _____
 AND What are their responsibilities? _____
 What security equipment do they use? _____
 List their licensing, certification or training credentials: _____

Are there security cameras? No Yes If Yes, list all locations: Bar Area, outside

Are searches and/or identification checks conducted upon entry? No Yes If Yes, describe:

2. Percentage of Sales (must total 100%)

Alcohol 70 % Food Sales 30 % Entertainment _____ % Other _____ %

3. Businesses On The Premises (choose all that apply):

Restaurant Cafe/Coffee Shop Cocktail Lounge Convenience Store Night Club Liquor Store Tavern Sports Facility
 Hotel Banquet Hall Supermarket Private/Fraternal/Veterans' Club Other:

4. Hours of Operation and Age Restriction

Are there any changes to the current hours of operation or age restriction? No Yes If Yes, Describe:

Please Note: If you will be open earlier or later than the hours listed on your current license for even one event or holiday (for example, St. Patrick's Day, Brewers Opening Day, etc.) during the license period, this must be reported and printed on your license.
 Your hours of operation and age restriction are listed on your current license.

5. Floor Plan and Capacity

Are you requesting any changes to your capacity or floor plan*? No Yes If yes, describe: _____ and submit a new floor plan with this renewal application. A sample plan can be found online at www.milwaukee.gov/licenses under License Forms and Related Information.

Alcohol/Food Establishments: A "Permanent Extension of Premises Application" is required if you are adding any square footage to the licensed premises.

6. Sidewalk Dining: Fee:

Are there any changes to the sidewalk dining site plan? No Yes If Yes, submit an updated site plan with this application.

7. Food License: Fee:

Your current food license includes the following food operations: Are there any changes to your food operations as listed above? No Yes, if Yes, explain _____

8. Weights and Measures: Fee:

Number/Type of Devices:
 Are there any changes to the number or types of devices? No Yes
 If yes, contact our office for further instructions.

1. CURRENT APPROVED ENTERTAINMENT

The following types of entertainment have been approved for your current Public Entertainment Premises license:

Jukebox, Karaoke, Patrons Dancing, 16 Amusement Machines, 1 Pool Table

2. ADDING ENTERTAINMENT

If applicable, check any entertainment you wish to add: **ONLY CHECK ENTERTAINMENT TYPE(S) YOU ARE ADDING. YOUR CURRENT APPROVED ENTERTAINMENT IS LISTED ABOVE.**

- | | | | |
|---|--|--|---|
| <input type="checkbox"/> Instrumental Musicians | <input type="checkbox"/> Bands | <input type="checkbox"/> Battle of the Bands | <input type="checkbox"/> Comedy Acts |
| <input type="checkbox"/> Disc Jockey | <input type="checkbox"/> Magic Shows | <input type="checkbox"/> Poetry Readings | <input type="checkbox"/> Dancing by Performers |
| <input type="checkbox"/> Jukebox | <input type="checkbox"/> Wrestling | <input type="checkbox"/> Patron Contests | <input type="checkbox"/> Patrons Dancing |
| <input type="checkbox"/> Adult Entertainment/
Strippers/Erotic Dance | <input type="checkbox"/> Karaoke | <input type="checkbox"/> Bowling Alley
How many? _____ | <input type="checkbox"/> Pool Tables
How many? _____ |
| <input type="checkbox"/> Motion Pictures (movies by admission)
How many screens? _____ | <input type="checkbox"/> Amusement Machines
How many? _____ | <input type="checkbox"/> Concerts
Approx. # per year? _____ | <input type="checkbox"/> Theatrical Performances
Approx. # per year? _____ |
| <input type="checkbox"/> Other: _____ | | | |

No entertainment changes can take place until approved by Common Council and a new license has been issued and posted on the premises.

3. REMOVING ENTERTAINMENT

If applicable, list any entertainment you wish to remove:

4. PROMOTERS/SOUND AMPLIFICATION

Will promoters ever be used for any of the entertainment? No Yes If Yes, Describe:

At any time will sound amplification be used? No Yes If Yes, Describe: **SPEAKERS**

5. SIGNATURE

I understand that after the license has been issued, a change to the plan of operation will require a written request to change and approval from the Common Council.

I agree to inform the City Clerk within 10 days of any substantial changes in the information supplied in this application.

I understand that I shall not willfully refuse to provide the services offered under this license, or add charges or require deposits not required of the general public because of race, color, sex, religion, national origin or ancestry, age, handicap, lawful source of income, marital status, sexual orientation, gender identity or expression, familial status or the fact that a person is now or has been a member of the military service, whether dressed in uniform or not; and shall not seek such information as a condition of employment, or penalize any employee or discriminate in the selection of personnel for training or promotion on the basis of such information.

I have knowledge of the City Ordinances currently regulating public entertainment, and understand that the license may be subject to suspension, non-renewal or revocation, if I violate any rule, law or regulation of the city of Milwaukee and State of Wisconsin.

Signature of Sole Proprietor, a Partner, or if a Corporation or LLC, the Agent must sign