



FRONT (WEST) ELEVATION


SCALE: 3/32"= 1'-0"



BACK (EAST) ELEVATION

SCALE: 3/32"= 1'-0"

EXTERIOR FINISH MATERIAL SCHEDULE	
CODE	DESCRIPTION/COLOR
MAS-01	UTILITY SIZE BRICK - COLOR POTOMAC CLEAR BY BELDEN BRICK COMPANY
MAS-02	UTILITY SIZE BRICK - COLOR BRANDYWINE VELOUR BY BELDEN BRICK COMPANY
MAS-02A	UTILITY SIZE BRICK - COLOR BRANDYWINE VELOUR BY BELDEN BRICK COMPANY STACK BOND PATTERN
MAS-03	ULTRA BURNISHED MASONRY UNIT, COLOR MORNING DOVE #209
MAS-04	MASONRY ACCENT BAND - CAST STONE COLOR BUFF
AL-01	ALUMINUM STOREFRONT SYSTEM - KAWNEER 451-T, COLOR KYNAR "CHAMPAGNE METALLIC"
MTL-01	PRE-FINISHED METAL COPING COLOR SANDSTONE
MTL-02	PRE-FINISHED METAL COPING COLOR MEDIUM BRONZE
GL-01	LOW-E, 1", CLEAR INSULATED GLAZING
GL-02	GREY SPANDREL GLAZING
LT-01	EXTERIOR WALL SCONCE - GARDCO 302 UP/DOWN BY PHILIPS
LT-02	EXTERIOR WALL SCONCE - ENTRI SERIES DOWNLIGHT BY COOPER LIGHTING
LT-03	EXTERIOR WALL SCONCE - STONCO DOWNLIGHT BY PHILIPS
WD-1	8' HIGH COMPOSITE WOOD FENCING

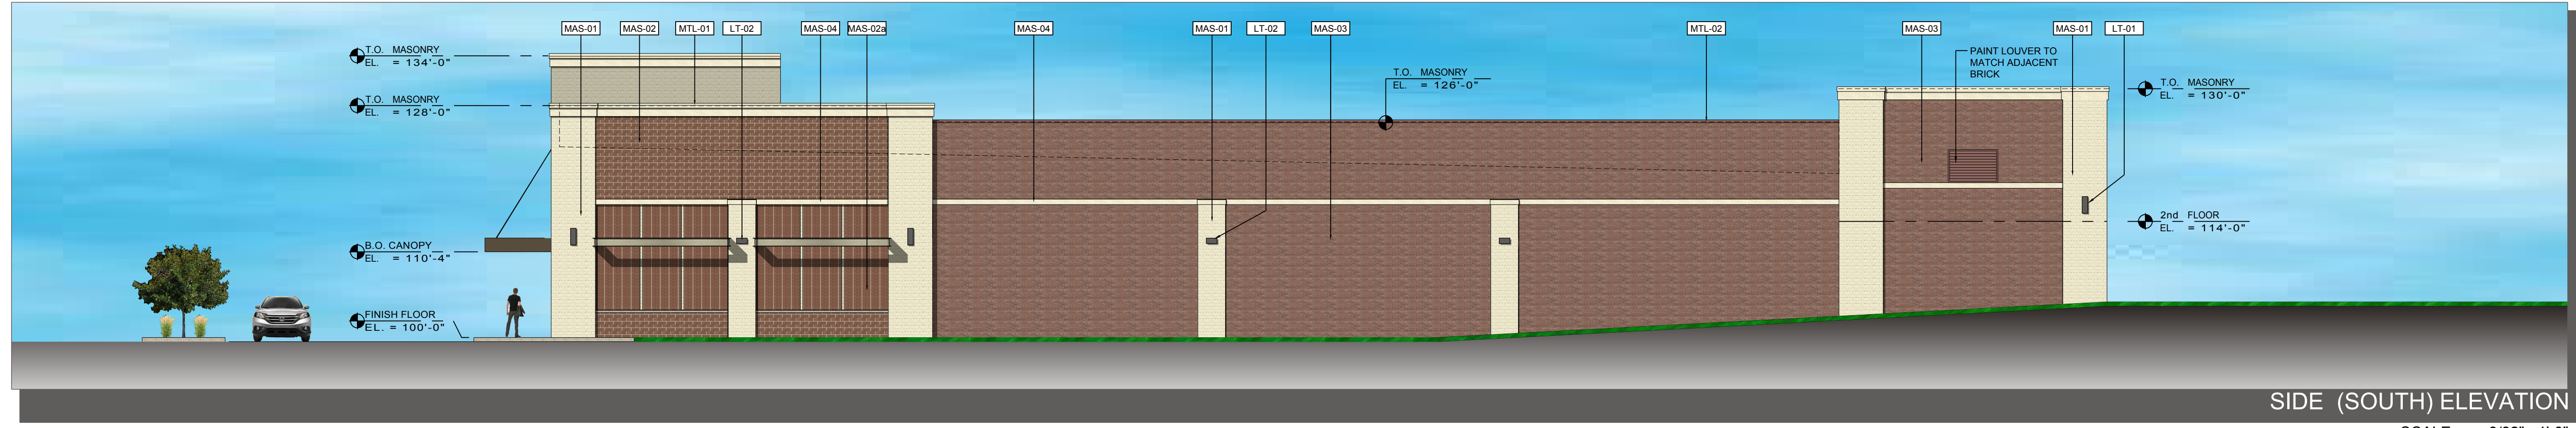

SIDE (SOUTH) ELEVATION

SCALE: 3/32"= 1'-0"



SIDE (NORTH) ELEVATION

SCALE: 3/32"= 1'-0"

- NOTES**
- BUILDING SIGNS SHOWN FOR REFERENCE ONLY. SIGNS TO BE SUBMITTED FOR SEPARATE REVIEW AND APPROVAL.
 - LANDSCAPING SHOWN FOR SCALE AND GENERAL LOCATION OF BUILDING FOUNDATION PLANTINGS. REFER TO LANDSCAPE PLANS FOR SPECIFIC LOCATIONS AND PLANT SPECIES.
 - COLORS AND MATERIALS SHOWN REPRESENT ARCHITECTS GRAPHIC REPRESENTATION OF FINISHES. REFER TO MATERIAL SAMPLE SUBMITTAL FOR ACTUAL COLORS AND FINISHES.



Sto ARCHITECTURE, LLC
4417 N. MURRAY AVENUE
SHOREWOOD, WI 53211

**PROPOSED CERMAK
AT FRESHWATER PLAZA**
1st AND GREENFIELD
MILWAUKEE, WI



FRONT VIEW FROM SW

PROJECT NO. 1402
DATE 12-05-14
SHEET

DE-2.0



Sto ARCHITECTURE, LLC
4417 N. MURRAY AVENUE
SHOREWOOD, WI 53211

**PROPOSED CERMAK
AT FRESHWATER PLAZA**
1st AND GREENFIELD
MILWAUKEE, WI



FRONT VIEW FROM NW

PROJECT NO. 1402
DATE 12-05-14
SHEET

DE-2.1