

CITY OF MILWAUKEE

DPW – Infrastructure Services Division – Transportation Operations

Regarding the recommendation for installation of yield control
on North 83rd Street at West Kiehnau Avenue.



 = EXISTING STOP

 = INSTALLATION OF YIELD

 = SIGNAL

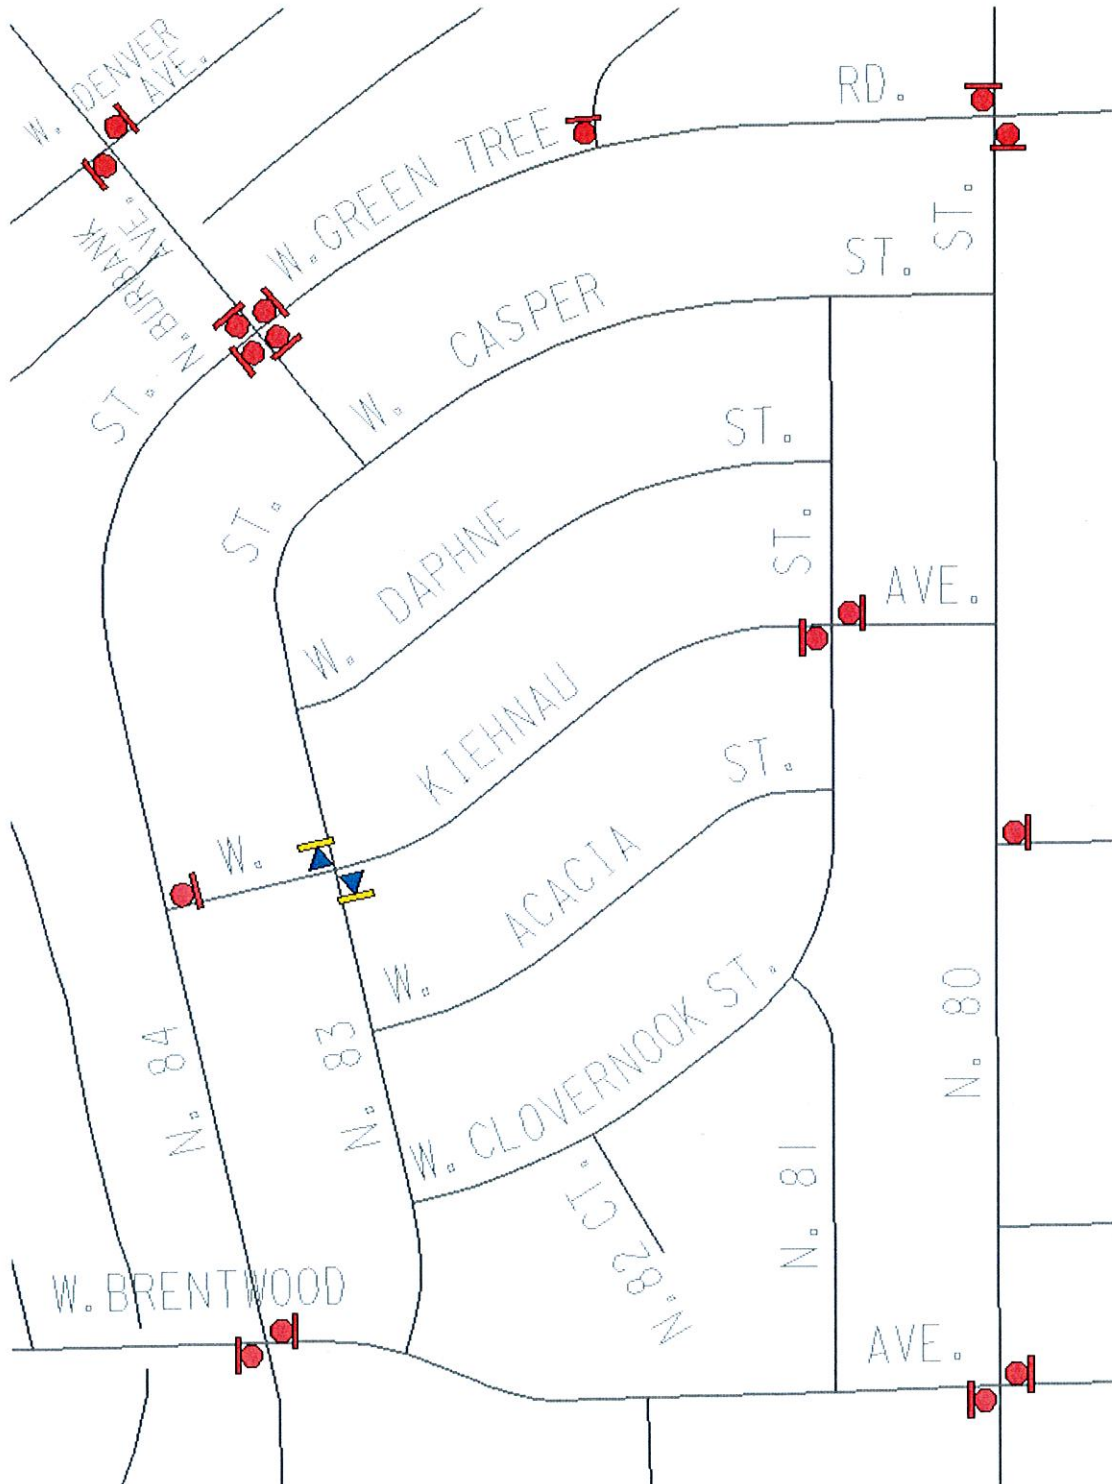


Exhibit A